


STATE OF WASHINGTON
DEPARTMENT OF FISH AND WILDLIFE

SKAGIT COUNTY
SURVEY IN SECS. 31&32, TOWNSHIP 35 NORTH, RANGE 3 EAST, W.M.

3/27/2006 Page 1 of 1 10:39AM
200603270138
Skagit County Auditor

BASIS OF BEARINGS
NAD83 WA STATE PLANE
NORTH ZONE

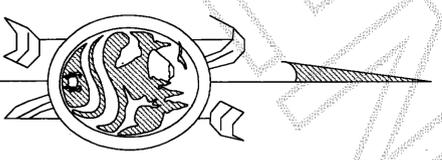

DESCRIPTION

THAT PORTION OF SECTIONS 31 AND 32, TOWNSHIP 35 NORTH, RANGE 3 EAST, W.M., AS DESCRIBED IN THE DEED RECORDED UNDER AUDITOR'S FILE NO. 200512020010 IN THE RECORDS OF SKAGIT COUNTY, WASHINGTON.

- SET 3/4" REBAR WITH 2 1/2" ALUM. CAP (UNLESS OTHERWISE NOTED)
- CALCULATED CORNER POSITION NOT FOUND OR SET THIS SURVEY

LEGEND

(01/31/06 GPS BK 6991) VISITATION DATE. FIELD BOOK NO.


WESTERLY MARGIN OF BAYVIEW-EDISON ROAD BASED ON ASBUILT LOCATION. ACTUAL DEEDED RIGHT OF WAY (IF ANY) MAY VARY FROM THE COURSES SHOWN ON THIS SURVEY.

UNLESS OTHERWISE SHOWN, EASMENTS FOR INGRESS, EGRESS, UTILITIES, PUBLIC ROADS, RAILROADS, PIPELINES, DITCHES, DRAINS, ETC., WERE NOT LOCATED AS PART OF THIS SURVEY.

EQUIPMENT USED
SOKKIA SETZBIL 1" TOTAL STATION THEODOLITE
TRIMBLE 4700 GPS RECEIVERS

SURVEY METHOD
THE BEARINGS AND DISTANCES SHOWN ON THIS MAP WERE DERIVED FROM A NETWORK OF GPS CONTROL POINTS. CONVENTIONAL TRAVERSE METHODS AND PREVIOUS SURVEYS OF RECORD AS NOTED. BEARINGS SHOWN ARE NAD83, W.M. STATE PLANE NORTH ZONE. DISTANCES SHOWN ARE GROUND. CONVERGENCE ANGLE AT THE CORNERS TO SECS. 31&32 IS -011258"

LINE	BEARING	DISTANCE
L1	S89°45'37"E	47.49'
L2	S28°50'03"E	138.61'
L3	S13°59'27"E	256.72'
L4	S34°12'28"E	298.37'
L5	S32°46'56"E	235.34'
L6	S00°45'34"W	6.59'
L7	S88°44'04"W	48.75'
L8	N80°38'42"W	58.13'
L9	S85°05'07"W	55.26'
L10	N85°52'14"W	29.75'
L11	N65°28'55"W	29.75'
L12	N48°32'55"W	97.93'
L13	N67°37'03"W	38.46'
L14	N83°31'36"W	38.46'
L15	S84°36'54"W	51.27'
L16	S79°36'44"W	91.82'
L17	S81°41'52"W	94.05'
L18	N00°01'57"E	92.98'
L19	N07°42'23"E	203.54'
L20	N10°08'21"W	58.52'
L21	N1°35'01"W	104.44'
L22	N16°21'26"W	209.29'
L23	N28°07'47"W	84.33'
L24	N50°40'06"W	102.20'
L25	N19°12'10"W	51.88'
L26	N06°48'04"W	48.22'
L27	N01°02'17"E	100.99'
L28	N03°19'31"W	103.13'
L29	N09°04'50"W	98.27'
L30	N15°40'56"W	60.28'
L31	N22°33'35"W	58.72'
L32	N29°28'53"W	97.89'
L33	N41°22'41"W	34.76'
L34	N59°27'49"W	159.73'
L35	N54°13'34"W	41.08'
L36	N39°22'18"W	38.44'
L37	N24°05'11"W	124.12'
L38	N25°27'08"W	216.83'
L39	N21°56'59"W	198.87'
L40	N29°38'04"W	47.22'
L41	N42°18'27"W	110.60'
L42	N89°14'26"W	34.81'

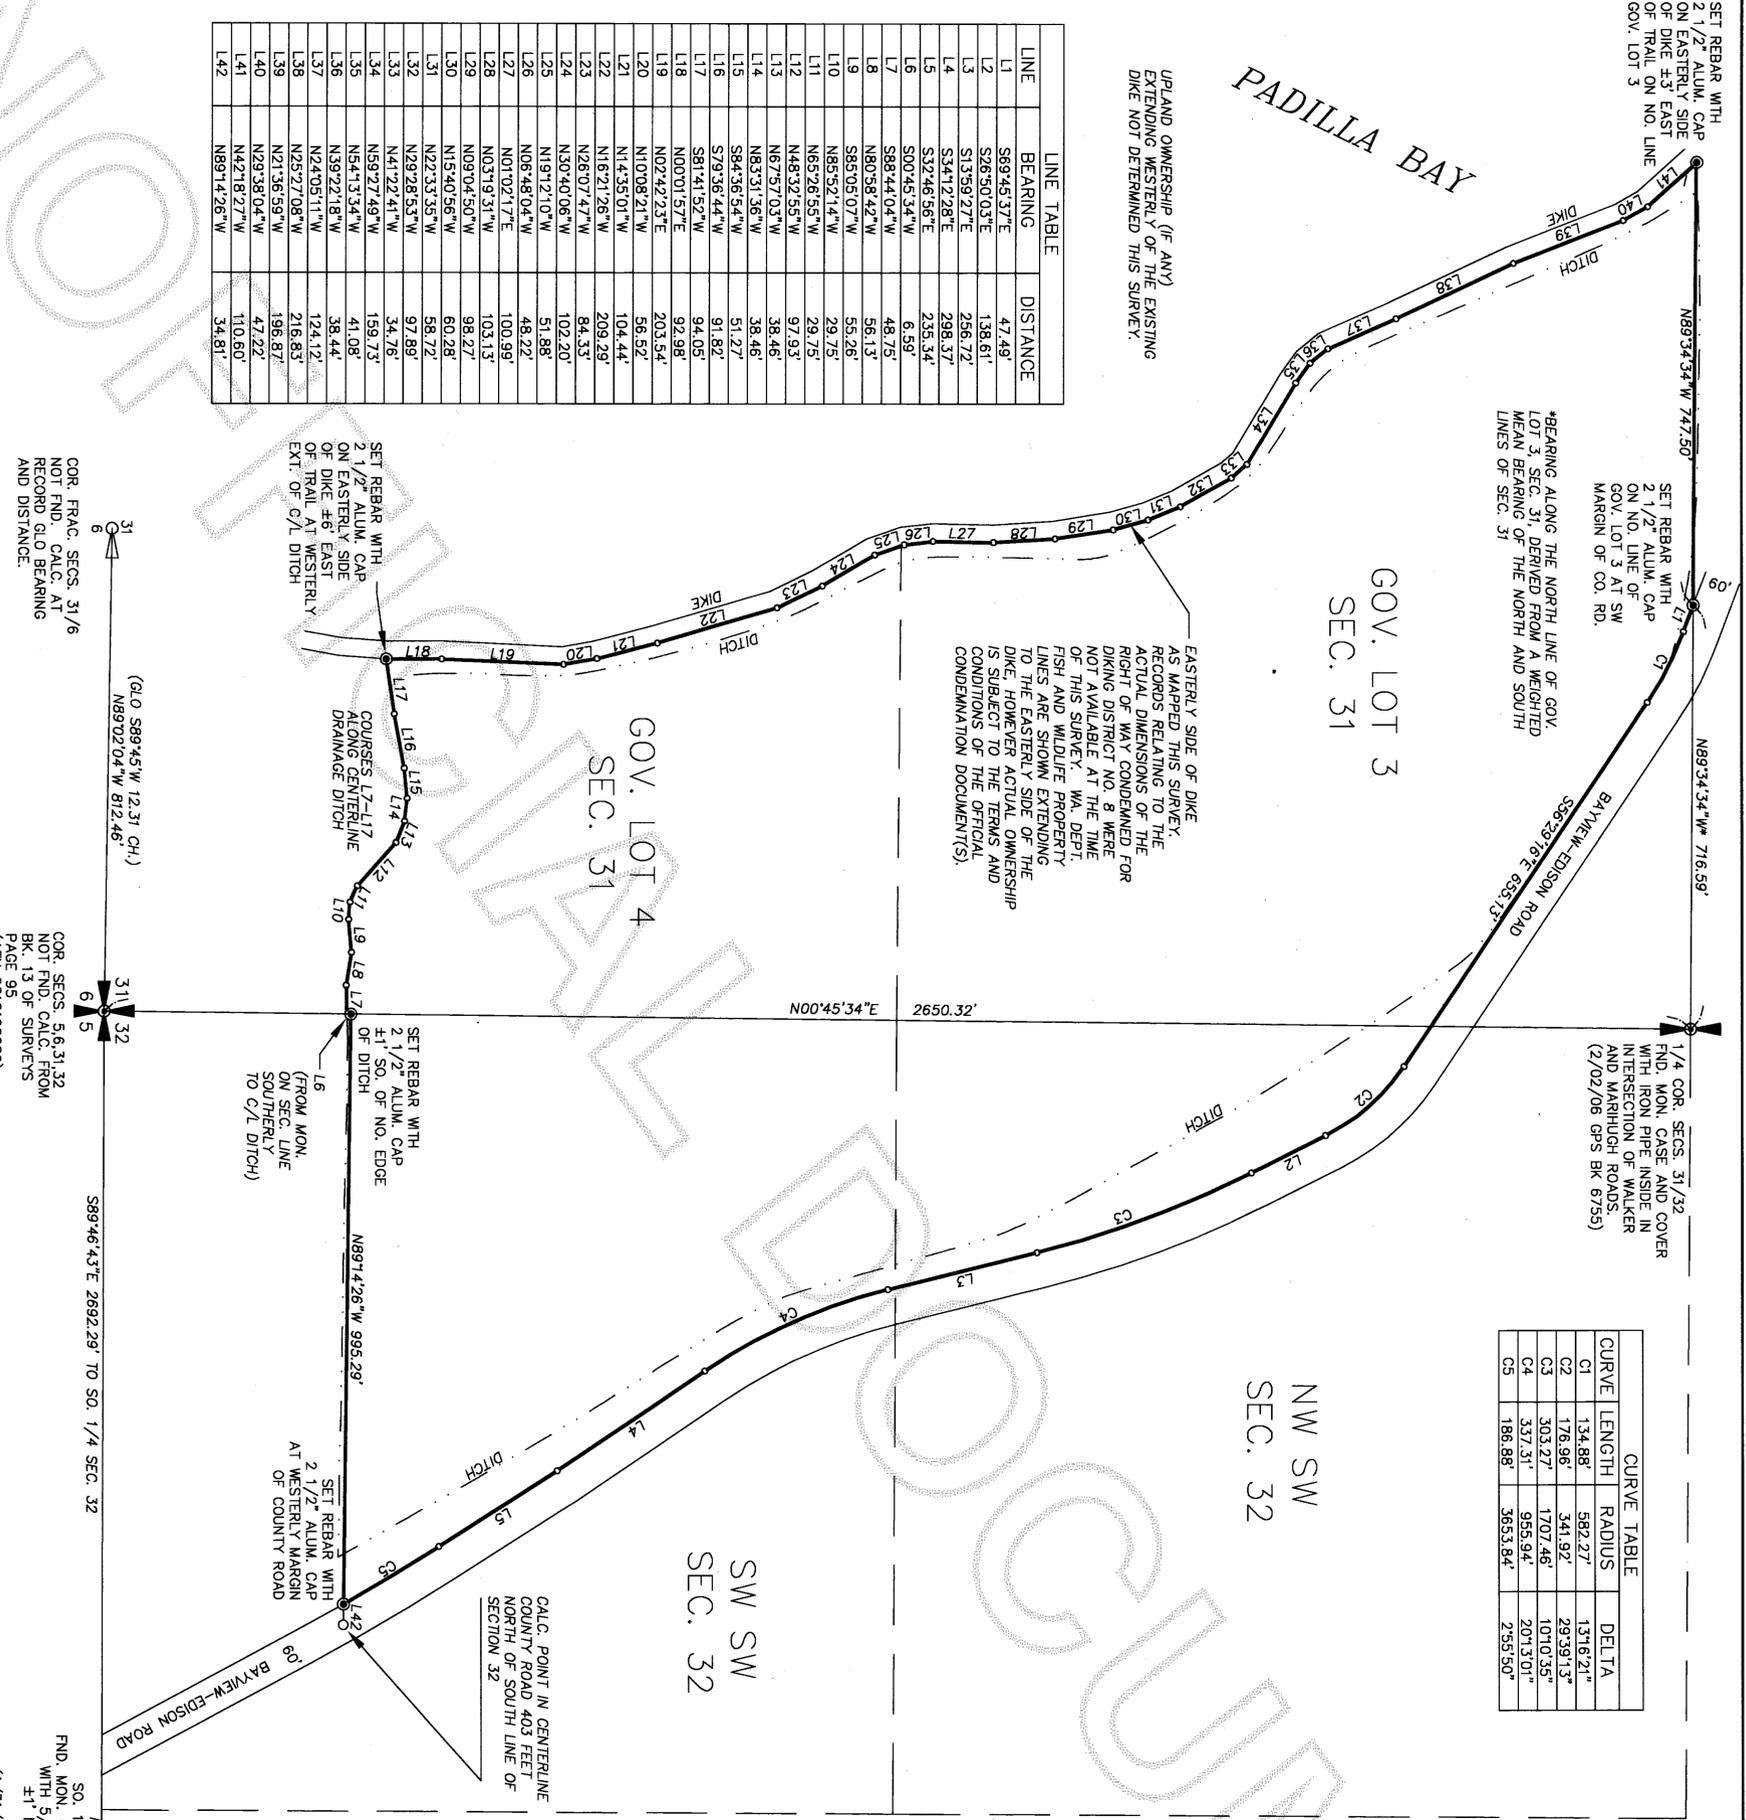

CURVE	LENGTH	RADIUS	DELTA
C1	134.88'	582.27'	131°6'21"
C2	178.86'	341.92'	29°39'13"
C3	303.27'	1707.46'	107°0'35"
C4	337.31'	955.94'	207°3'01"
C5	188.88'	3653.84'	2°55'50"

AUDITOR'S CERTIFICATE


Filed for record this 27th day of March, 2006 at 10:39 AM, in book _____ of _____ at page _____ at the request of the Washington State Department of Fish and Wildlife

N. Bunnell County Auditor
Deann Stebbins Deputy Auditor's

SURVEYOR'S CERTIFICATE

This map correctly represents a survey made by me or under my direction in conformance with the requirements of the Survey Recording Act for the Washington State Department of Fish and Wildlife on January-February 2006.

A. F. Hammond PLS 34138 Date 3/23/2006

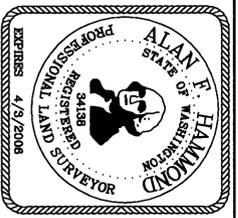

AUDITOR'S INDEXING DATA

SITUATED IN: NW SW AND SW SW SEC. 32 GOV. LOT 3 (NE SE) AND GOV. LOT 4 (SE SE) SEC. 31 ALL IN TOWNSHIP 35 NORTH, RANGE 3 EAST, W.M.

WASHINGTON STATE DEPARTMENT OF FISH AND WILDLIFE	DATE	FLD BK.	SHEET
600 CAPITOL WAY N. OLYMPIA, WA 98501	MARCH 21, 2006	GPS BK. 6504	451
DRAWN BY A. F. HAMMOND	SCALE	6755, 6991	1 OF 1
CHECKED BY B. J. SHINCKE	1" = 200'		