


Return to:

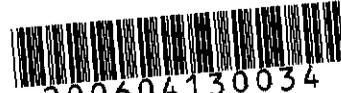

200604130034
Skagit County Auditor

4/13/2006 Page 1 of 2 9:15AM

PROTECTED CRITICAL AREA SITE PLAN

Page 1 of 2

Grantor/Owner: Mary Lou Durgin / Chad Caldwell

Grantee: PUBLIC

Site Address: 46595 Baker Loop Road

Property ID #: P64102 Assessors Tax Account #: 3877-000-042-0004

Legal Description: Sec. 15 Twp. 35 Rng. 08 / Plat Name: Cedargrove on the Skagit Lot: 42

Permit/Activity #: BP06-0242

The PROTECTED CRITICAL AREA (PCA) is to be left undisturbed in its natural state. "With the exception of activities identified as Allowed without Standard review under SCC 14.24.100, any land-use activity that can impair the functions and values of critical areas or their buffers through a development activity or by disturbance of the soil or water, and/or by removal of, or damage to, existing vegetation shall require critical areas review and written authorization pursuant to SCC 14.24." SCC 14.24.060 No clearing, grading, filling, logging or removal of woody material, building, construction or road construction of any kind, planting of non-native vegetation or grazing of livestock is allowed within the PCA areas except as specifically permitted by Skagit County on a case-by-case basis consistent with SCC 14.24.


Representations on this site plan may be approximations only and should not be used for purposes other than for determining general locations of critical areas. Development activities beyond the scope of this plan may require additional studies and approvals.

The above references to "Grantor" and "Grantee" shall not be construed as a transfer of property ownership and are used solely for filing with the County Auditor.


Owner: Mary Lou Durgin Date: 4/10/06

On this day personally appeared before me Mary Lou Durgin known to be the individual described herein and acknowledged to me that she signed the same as her free and voluntary act and deed for the uses and purposes therein mentioned.

Margaret Swinney, Notary Public in and for the State of Washington, residing at Mount Vernon Date: 4/10/06

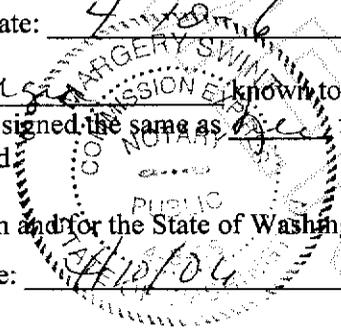


CRITICAL AREA SITE PLAN SKAGIT RIVER (TYPE 1 WATER)

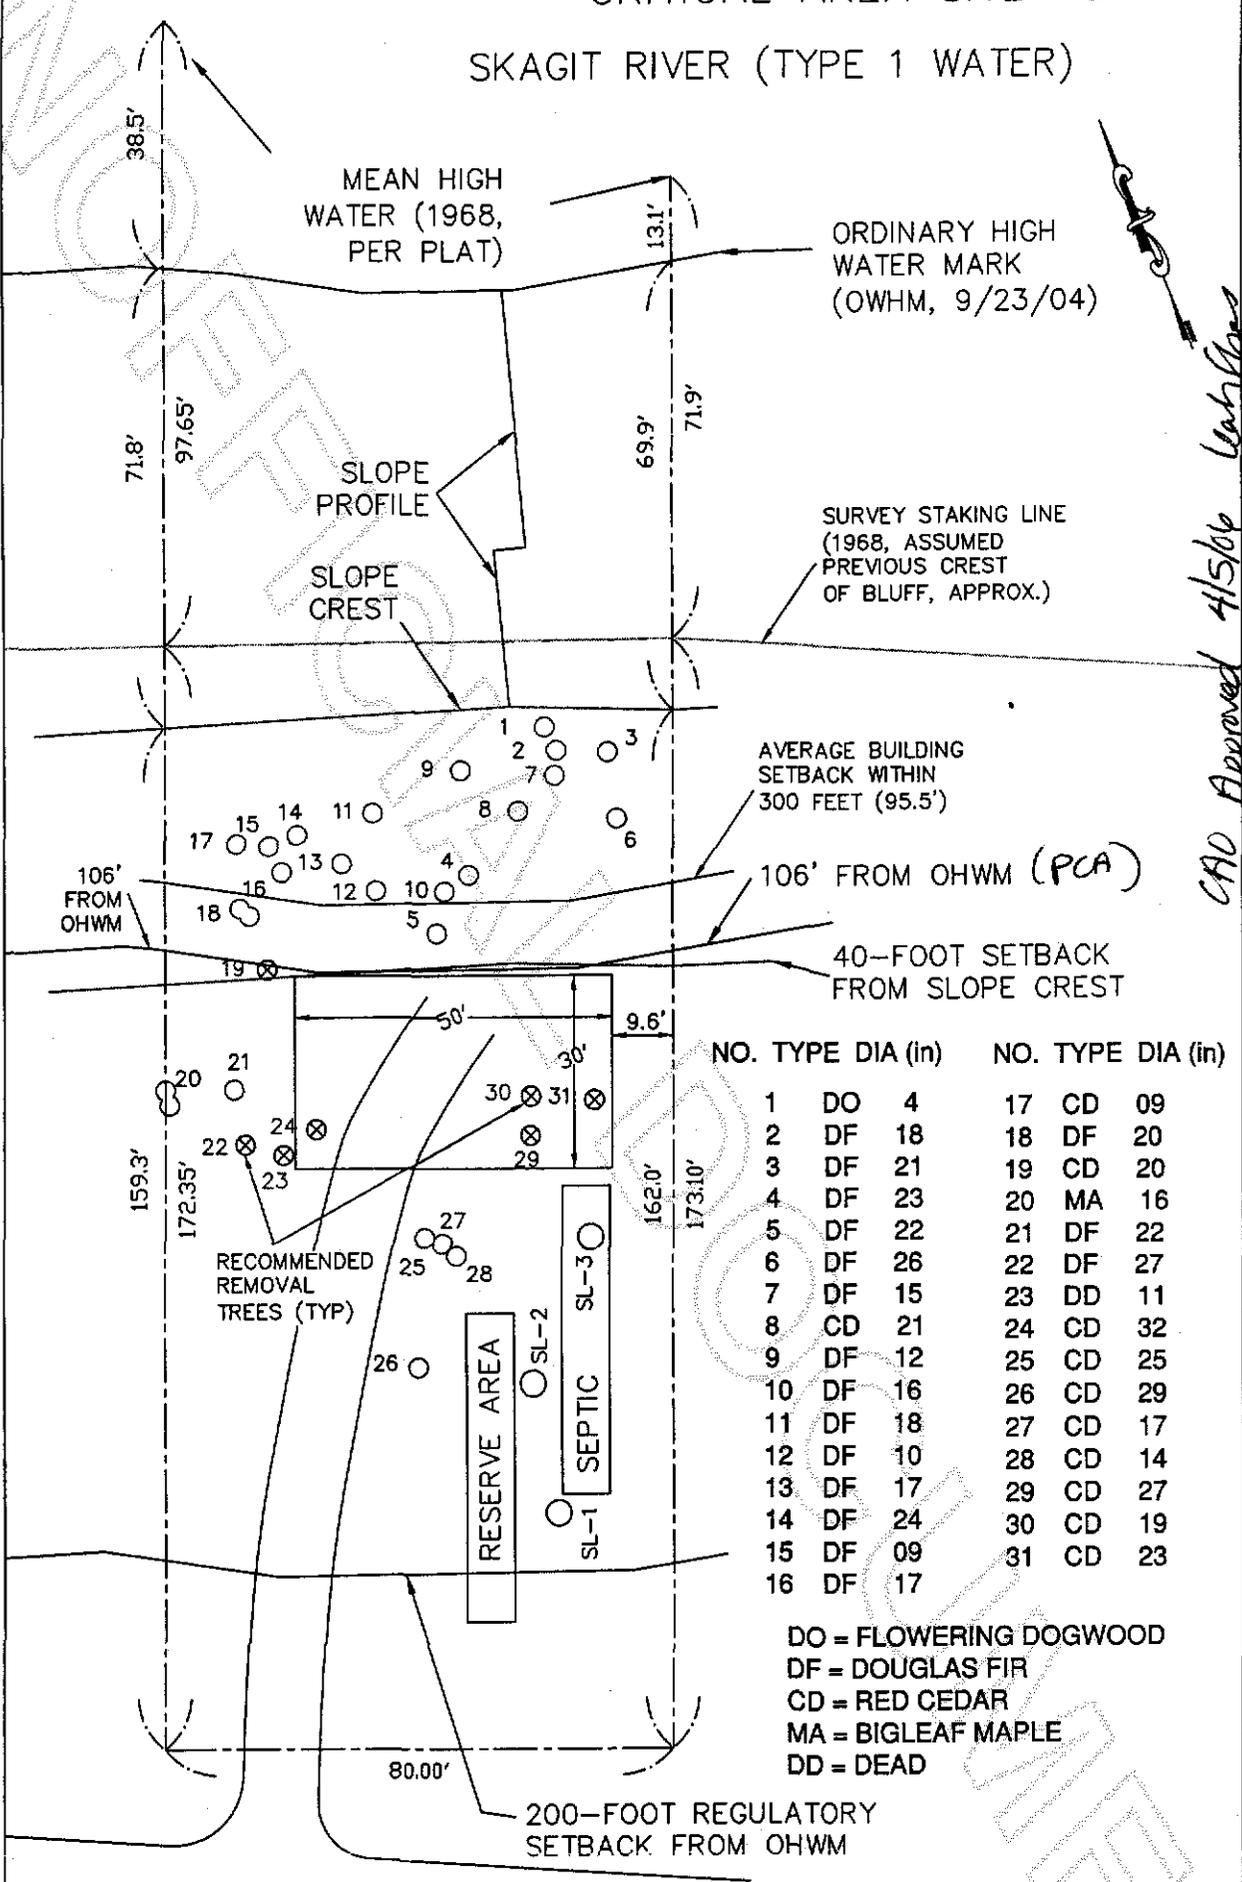

NO.	TYPE	DIA (in)	NO.	TYPE	DIA (in)
1	DO	4	17	CD	09
2	DF	18	18	DF	20
3	DF	21	19	CD	20
4	DF	23	20	MA	16
5	DF	22	21	DF	22
6	DF	26	22	DF	27
7	DF	15	23	DD	11
8	CD	21	24	CD	32
9	DF	12	25	CD	25
10	DF	16	26	CD	29
11	DF	18	27	CD	17
12	DF	10	28	CD	14
13	DF	17	29	CD	27
14	DF	24	30	CD	19
15	DF	09	31	CD	23
16	DF	17			


DO = FLOWERING DOGWOOD
 DF = DOUGLAS FIR
 CD = RED CEDAR
 MA = BIGLEAF MAPLE
 DD = DEAD

BAKER LOOP ROAD

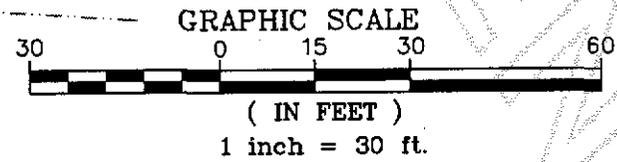

Owners: MaryLou Durgin & Chad Caldwell
 Address: Baker Loop Road
 Parcel: P64102
 Preparer: Edison Engineering
 Date: October 2004

This drawing was created with a compass clinometer, and tape me

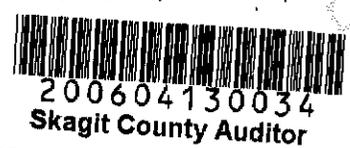

CAD Approved 4/5/06 Leah Jones