



200604280160  
Skagit County Auditor

4/28/2006 Page 1 of 2 2:27PM

Return to:

\_\_\_\_\_  
\_\_\_\_\_  
\_\_\_\_\_

**PROTECTED CRITICAL AREA SITE PLAN**  
Page 1 of 2

Grantor/Owner: Raymond & Cheryl Tanner

Grantee: PUBLIC

Site Address: 22569 Grip Road

Property ID #: P35532

Assessors Tax Account #: 350401-3-005-0003

Legal Description: Sec. 01 Twp. 35 Rng. 04 / Plat Name: --- Lot: ---

Permit/Activity #: BP04-1674

The PROTECTED CRITICAL AREA (PCA) is to be left undisturbed in its natural state. "With the exception of activities identified as Allowed without Standard review under SCC 14.24.100, any land-use activity that can impair the functions and values of critical areas or their buffers through a development activity or by disturbance of the soil or water, and/or by removal of, or damage to, existing vegetation shall require critical areas review and written authorization pursuant to SCC 14.24." SCC 14.24.060 No clearing, grading, filling, logging or removal of woody material, building, construction or road construction of any kind, planting of non-native vegetation or grazing of livestock is allowed within the PCA areas except as specifically permitted by Skagit County on a case-by-case basis consistent with SCC 14.24.


Representations on this site plan may be approximations only and should not be used for purposes other than for determining general locations of critical areas. Development activities beyond the scope of this plan may require additional studies and approvals.

The above references to "Grantor" and "Grantee" shall not be construed as a transfer of property ownership and are used solely for filing with the County Auditor.

Owner: Ray Tanner Date: 4/26/06



On this day personally appeared before me RAY TANNER known to be the individual described herein and acknowledged to me that he signed the same as his free and voluntary act and deed for the uses and purposes therein mentioned.

Myra Notary Public in and for the State of Washington,  
residing at address Date: 4/26/06

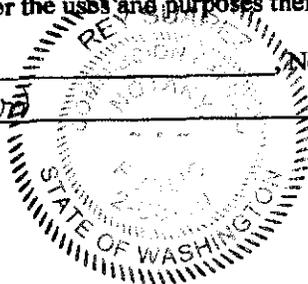

*CAD Approved Aesthetic Review*

### CRITICAL AREA SITE PLAN

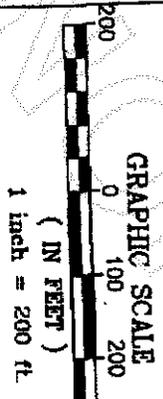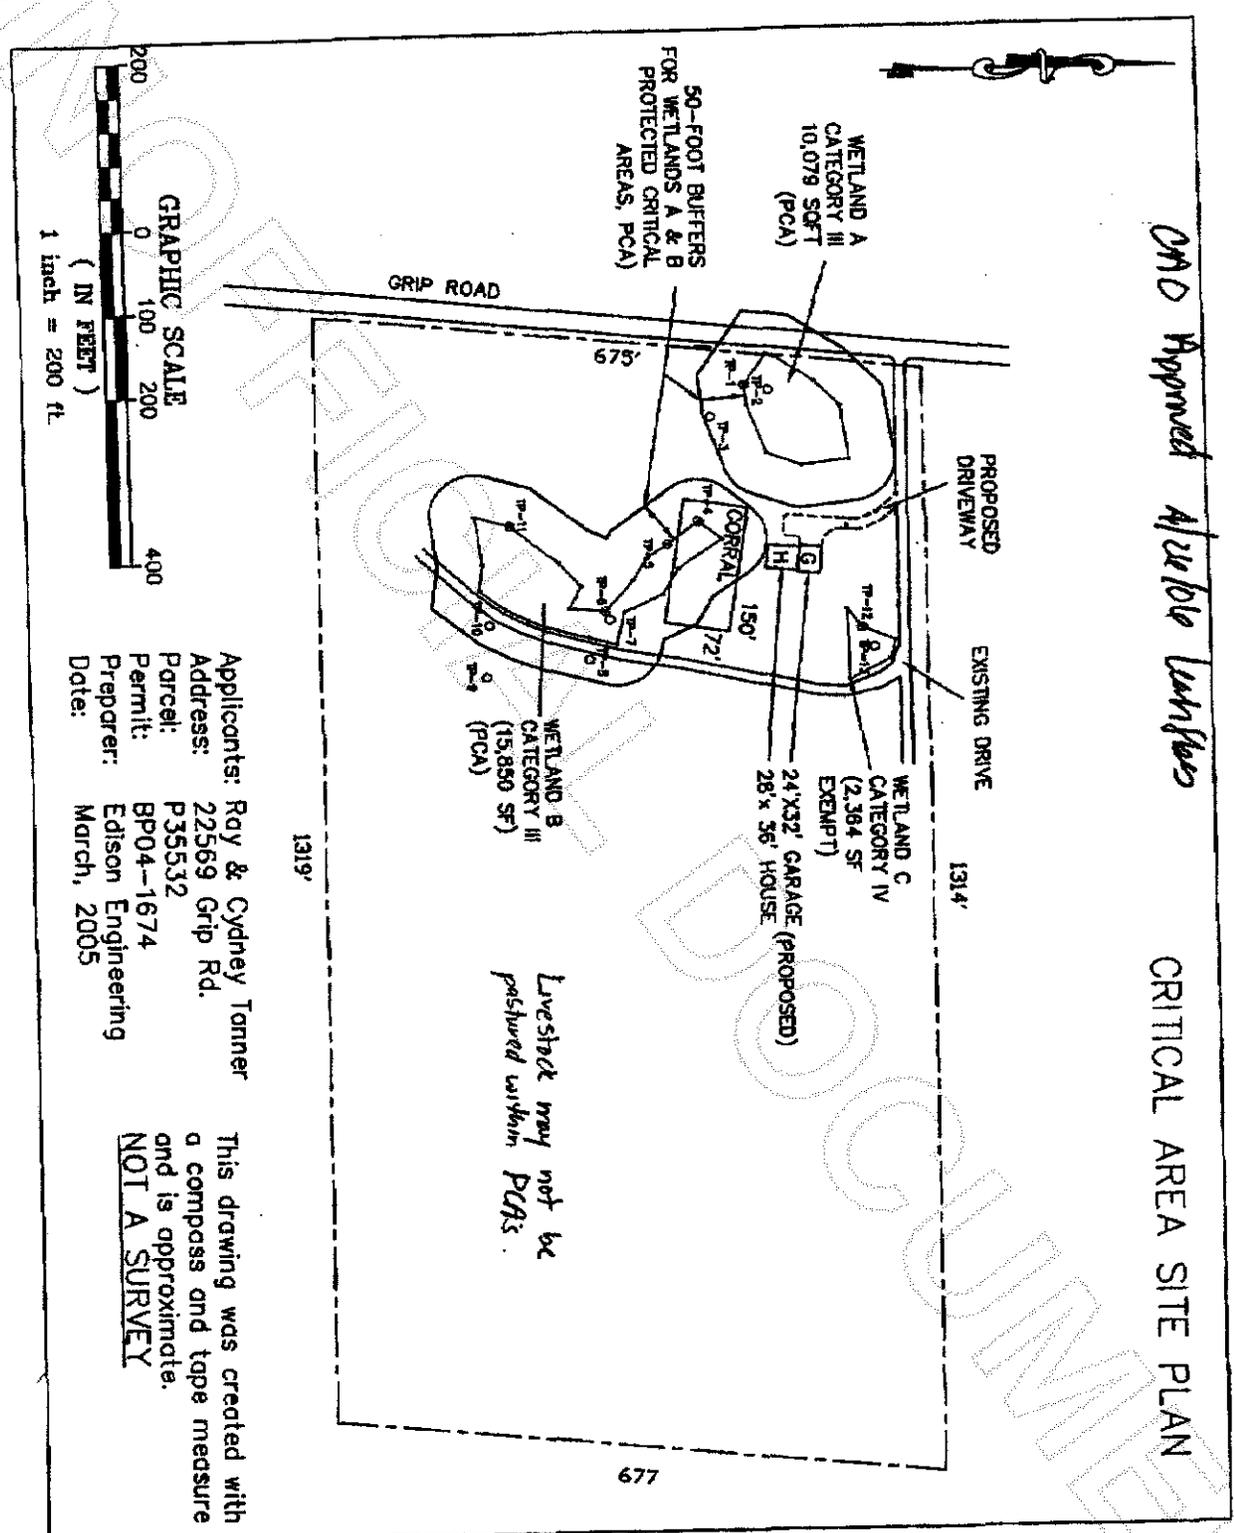

Applicants: Ray & Sydney Tanner  
 Address: 22569 Grip Rd.  
 Parcel: P35532  
 Permit: BP04-1674  
 Preparer: Edison Engineering  
 Date: March, 2005

This drawing was created with  
 a compass and tape measure  
 and is approximate.  
**NOT A SURVEY**



200604280160  
 Skagit County Auditor