


20060501018
Skagit County Auditor
1 of 1
5/1/2006 Page 110:25AM

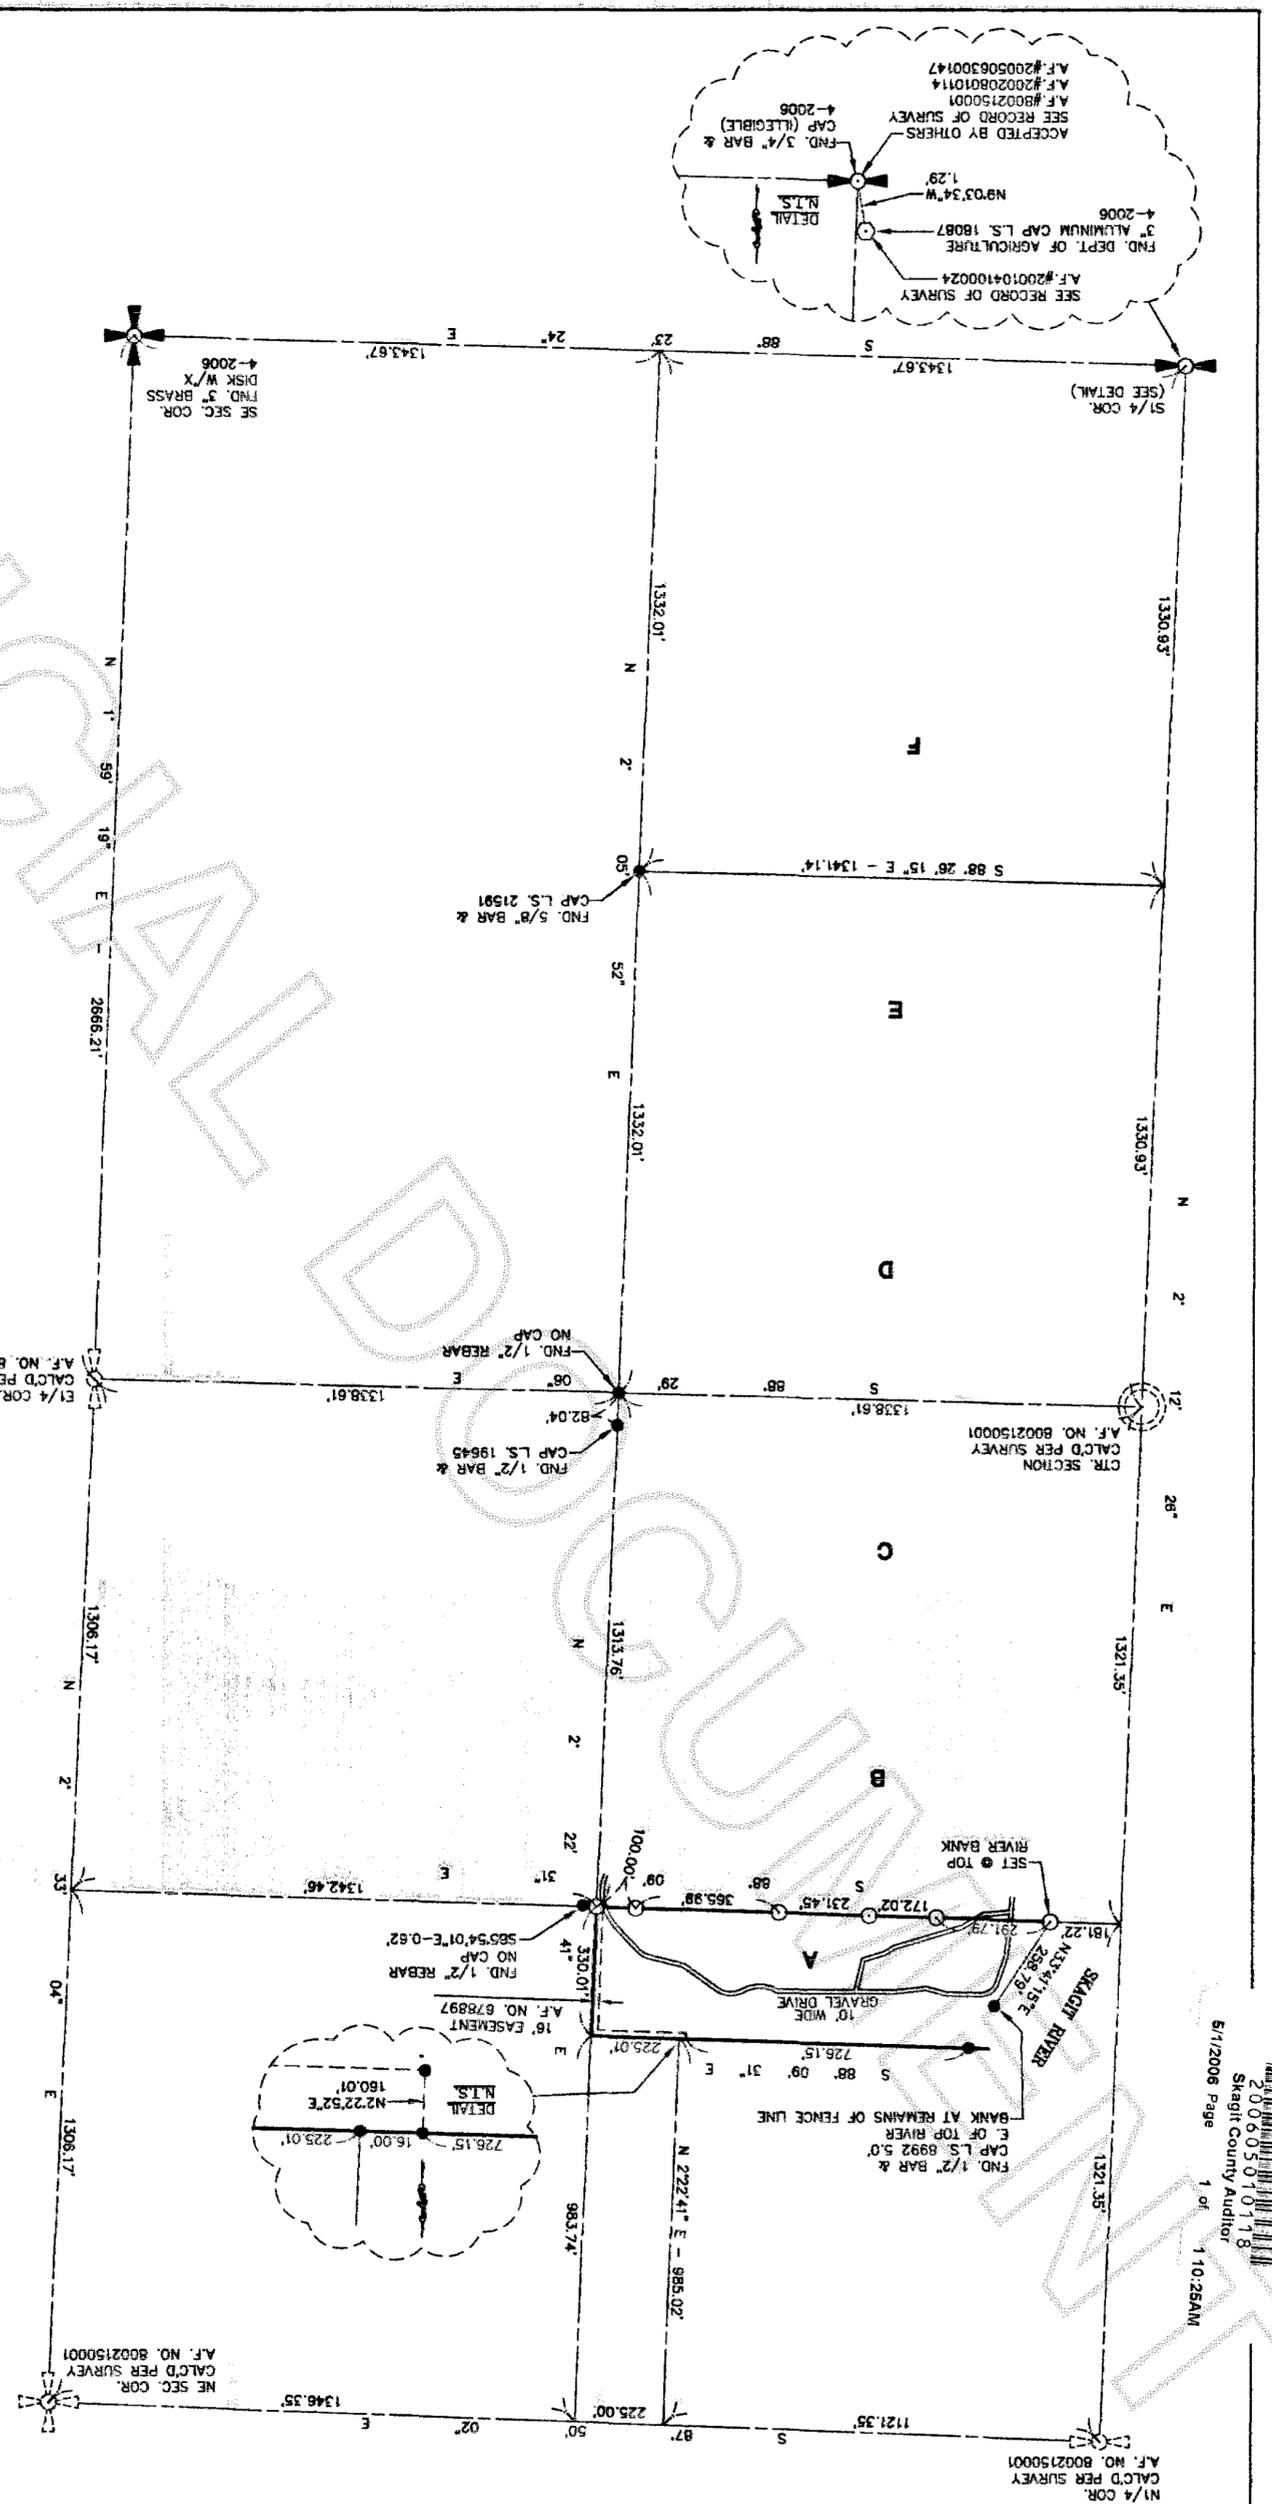

LEGEND:

- DENOTES FOUND 1/2" BAR & CAP #LS17651
- DENOTES 1/2" X 24" REBAR & CAP #LS19631
- SURVEY PRECISION: EXCEEDS 1:10,000
- SURVEY PROCEDURE: CLOSED TRAVERSE
- SURVEY INSTRUMENT USED: 5" LEITZ SET/A
- ALL EASEMENTS OF RECORD OR OTHERWISE
- THIS SURVEY DOES NOT PURPORT TO SHOW BASIS OF BEARINGS: LINE BETWEEN S1/4 COR. & SE SEC. COR. PER SURVEY RECORDED UNDER A.F. NO. 8002150001
- 1 inch = 300 ft.

GRAPHIC SCALE

300
150
0
150
300
600

NOTE:
FOR ADDITIONAL SUBDIVISION INFORMATION, SEE SURVEY RECORDED UNDER AUDITOR'S FILE NO. 8002150001, RECORDS OF SKAGIT COUNTY, WASHINGTON.

NOTE:
BOUNDARIES ESTABLISHED PER THIS SURVEY MAY NOT CONFORM TO EXISTING LINES OF OCCUPATION AND FENCE LINES AND COULD RESULT IN POSSIBLE BOUNDARY DISPUTES.

LEGAL DESCRIPTION:
PARCEL A OF SURVEY RECORDED IN BOOK 3 OF SURVEYS, PAGE 11, UNDER AUDITOR'S FILE NO. 8002150001, RECORDS OF SKAGIT COUNTY, WASHINGTON.

(AKA THE SOUTH 330 FEET OF GOVERNMENT LOT 1, SECTION 7, TOWNSHIP 35 NORTH, RANGE 11 EAST, W.M.)

RECORDING CERTIFICATE
FILED FOR RECORD BY:
CASCADIA SURVEYING & ENGINEERING, INC.
THIS DAY OF _____ 2006 A.D. AT 2:55 MINUTES PAST _____ AND RECORDED UNDER AUDITOR'S FILE NO. 20060501018 SKAGIT COUNTY WASHINGTON. 20060501018

DEPUTY AUDITOR

SURVEYOR'S CERTIFICATE
THIS MAP CORRECTLY REPRESENTS A SURVEY MADE BY ME OR UNDER MY DIRECTION IN CONFORMANCE WITH THE REQUIREMENTS OF THE SURVEY RECORDING ACT, AT THE REQUEST OF ORVILLE O'HERN THIS 15TH DAY OF APRIL 2006.

REGISTERED LAND SURVEYOR

AUDITOR'S FILE #

SCALE: 1" = 300'

DRAWN BY: LAF

CHECKED BY: JAT


DATE: 4/13/2006

JOB #: 16947

P.B. #: SK. 55

Survey For
ORVILLE O'HERN
PORTN GOVT LOT 1, SEC. 7, TWP. 35N, RGE. 11E, W.M.

Survey By
Cascade Surveying & Engineering, Inc.
(360)-435-5551
P.O. BOX 326, ARLINGTON, WASHINGTON, 98223 (105 EAST DIVISION STREET)

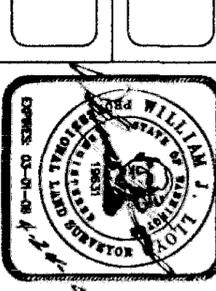

RECORDING CERTIFICATE
FILED FOR RECORD BY:
CASCADIA SURVEYING & ENGINEERING, INC.
THIS DAY OF _____ 2006 A.D. AT 2:55 MINUTES PAST _____ AND RECORDED UNDER AUDITOR'S FILE NO. 20060501018 SKAGIT COUNTY WASHINGTON. 20060501018

DEPUTY AUDITOR

SURVEYOR'S CERTIFICATE
THIS MAP CORRECTLY REPRESENTS A SURVEY MADE BY ME OR UNDER MY DIRECTION IN CONFORMANCE WITH THE REQUIREMENTS OF THE SURVEY RECORDING ACT, AT THE REQUEST OF ORVILLE O'HERN THIS 15TH DAY OF APRIL 2006.

REGISTERED LAND SURVEYOR

SCALE: 1" = 300'

DRAWN BY: LAF

CHECKED BY: JAT

DATE: 4/13/2006

JOB #: 16947

P.B. #: SK. 55