


SURVEY IN GOVERNMENT LOT 7, SECTION 26, T. 36 N., R. 01 E., W.M.

AUDITORS CERTIFICATE FILED FOR RECORD AT THE REQUEST  
OF SCHEMMER ENGINEERING INC.

200605190033  
Skagit County Auditor  
5/19/2006 Page 1 of 1 9:43AM

N. Brummett  
SKAGIT COUNTY AUDITOR

Matthewn Minterborn  
DEPUTY

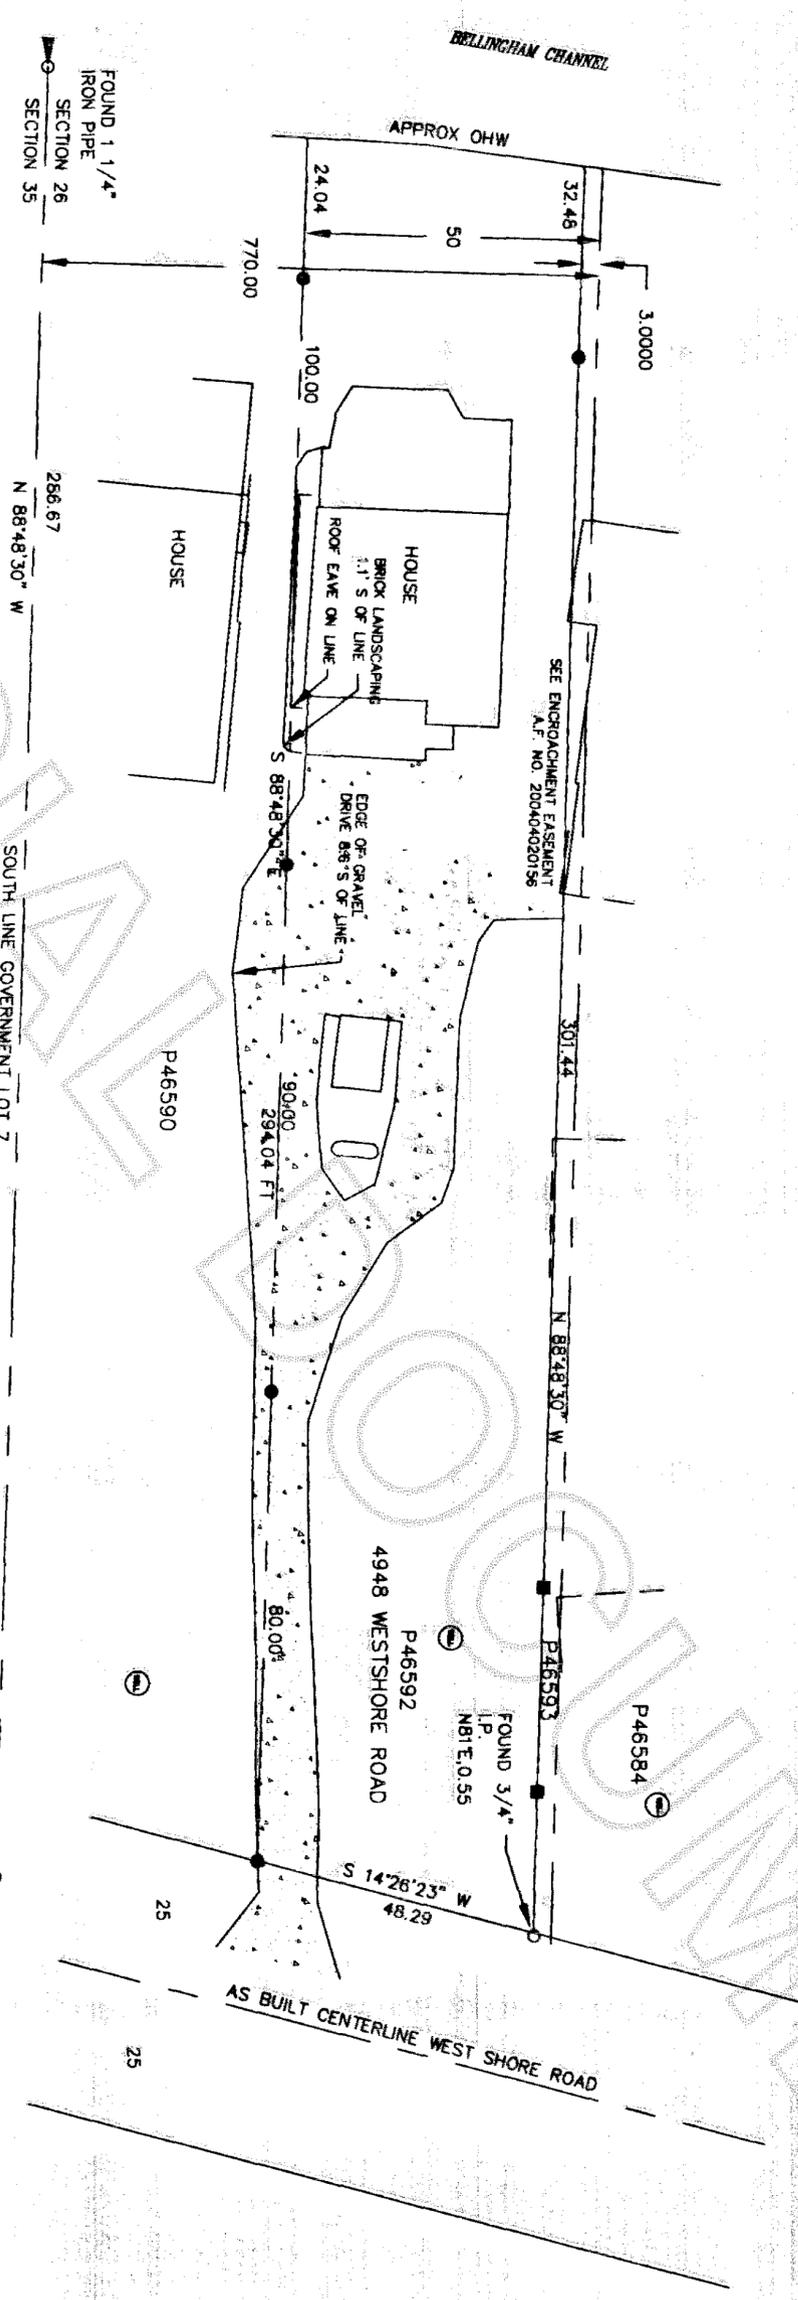


- FOUND MARK AS NOTED
- SET REBAR AND CAP "PEM 25971"
- SET 2"x2" WOOD HUB

**LEGAL DESCRIPTION**  
THE NORTH 47 FEET OF THE SOUTH 787 FEET OF THAT PORTION OF GOVERNMENT LOT 7 IN SECTION 26, TOWNSHIP 36 NORTH, RANGE 1 EAST, W.M. LYNX WESTERLY OF COUNTY ROAD, TOGETHER WITH TIDELANDS OF THE SECOND CLASS AS CONVEYED BY THE STATE OF WASHINGTON SITUATE IN FRONT OF, ADJACENT TO OR ABUTTING UPON SAID PREMISES.

**SURVEY NOTES**  
BASIS OF BEARINGS: THE SOUTH LINE OF GOVERNMENT LOT 7 AT NORTH 88°48'30" WEST  
THIS SURVEY WAS PERFORMED IN THE FIELD USING A LEICA TCRA1103 ELECTRONIC TOTAL STATION.  
THIS SURVEY SHOWS OCCUPATIONAL INDICATORS (BUILDINGS, DRIVEWAYS, ETC.) THAT MAY BE THE BASIS FOR CLAIMS OF UNWRITTEN TITLE OWNERSHIP AND DOES NOT PURPORT TO RESOLVE SUCH CLAIMS.

FOUND IRON PIPE WITH ILEGIBLE PLASTIC CAP IN WEST SHORE ROAD HELD AS PLAT MONUMENT

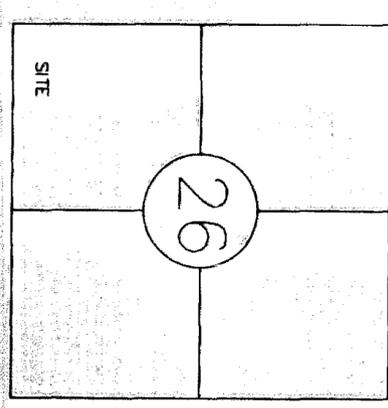

JOB NO. 06-071  
SHEET 1 OF 1  
**BOUNDARY SURVEY FOR**  
**BARBARA J. AND LESLIE W. DUNN**  
**12342 BAYHILL DRIVE**  
**BURLINGTON, WA 98233**

**SCHEMMER ENGINEERING INC.**  
317 COMMERCIAL AVENUE, SUITE 101  
ANACORTES, WA 98221 (360) 293-9006



**SURVEYOR'S CERTIFICATE**  
THIS MAP CORRECTLY REPRESENTS A SURVEY MADE BY ME OR UNDER MY DIRECTION IN CONFORMANCE WITH THE SURVEY RECORDING ACT.  
PAUL E. MONOHON CERT#25971  
DATE: 5-17-06

DATE	BY	APP	REVISIONS

CAD FILE: 06-071-072 PLOT DATE: 5-15-2006