

AUDITOR'S CERTIFICATE

200606010152
 Skagit County Auditor
 6/1/2006 Page 1 of 1 1:51PM
N. Bannett
 Skagit County Auditor
by Owen Steffy

LEGAL DESCRIPTIONS

ALLOTMENT 471:
 THE WEST 1/4 OF THE SOUTHWEST 1/4 OF THE SOUTHWEST 1/4 OF SECTION 35, TOWNSHIP 34 NORTH, RANGE 2 EAST, W.M. EXCEPT SNEE-0038 ROAD.
 SITUATE IN SKAGIT COUNTY, WASHINGTON.


ALLOTMENT 34-3
 THE NORTHWEST 1/4 OF THE NORTHWEST 1/4 OF SECTION 35, TOWNSHIP 34 NORTH, RANGE 2 EAST, W.M.
 SITUATE IN SKAGIT COUNTY, WASHINGTON.

NOTES

1. THIS SURVEY WAS PERFORMED IN THE FIELD USING A LEICA TCA 1105 ELECTRONIC DISTANCE MEASURING THEODOLITE.
2. THIS SURVEY WAS PERFORMED WITHOUT THE BENEFIT OF A CURRENT TITLE REPORT. THIS SURVEY DOES NOT PURPORT TO SHOW ALL EASEMENTS, RESTRICTIONS, RESERVATIONS, COVENANTS, OR CONDITIONS WHICH MAY AFFECT THE PARCELS SHOWN HEREON.
3. BASIS OF BEARING: THE EAST-WEST CENTERLINE OF SECTION 35, TOWNSHIP 34 NORTH, RANGE 2 EAST, W.M., AS BEING SOUTH 88° 20' 29" WEST BETWEEN THE MONUMENTS SHOWN HEREON AS THE NORTH 1/4 CORNER BETWEEN SECTIONS 35 AND 36 AND THE NORTH 1/4 CORNER BETWEEN SECTIONS 34 AND 35.
4. THIS IS A BOUNDARY SURVEY ONLY. UTILITIES WERE NOT INVESTIGATED.
5. THE IRON PIPE FOUND IN THE MONUMENT CASE NEAR THE CALCULATED CN 1/16 CORNER OF SECTION 35 WAS DETERMINED TO NOT BE A TRUE REPRESENTATION OF SAID CN 1/16 CORNER. NO HISTORICAL EVIDENCE COULD BE FOUND TO SUBSTANTIATE SAID PIPE AS THE TRUE CN 1/16 CORNER OF SECTION 35. THEREFORE, THE CALCULATED POSITION OF THE CN 1/16 CORNER WAS HELD AS THE TRUE POSITION, USING THE 3 MILE RULE AND PROPORTIONING BETWEEN THE N 1/4 CORNER BETWEEN SECTIONS 35 AND 36 AND THE N 1/4 CORNER BETWEEN SECTIONS 34 AND 35.
6. FOR ADDITIONAL INFORMATION RELATIVE TO THE SUBDIVISION OF SECTION 35, SEE THAT RECORD OF SURVEY FILED UNDER AUDITOR'S FILE NUMBER 200503170089.

LEGEND

- DENOTES SET 1/2" REBAR WITH YELLOW CAP MARKED "SKODJE 19645"
- DENOTES MONUMENT IN CASE AS DESCRIBED HEREON

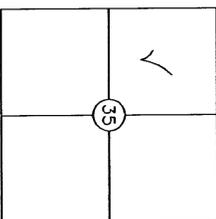

SEC. 35, T34N, R2E, W.M.

RECORD OF SURVEY

FOR SWINOMISH TRIBAL COMMUNITY

PORTIONS OF THE SW 1/4 OF THE NW 1/4 OF SECTION 35 TWP. 34 N., RGE. 2E, W.M.
 SKAGIT COUNTY, WASHINGTON

LEONARD, BOLDINOT and SKODJE, INC.
 CIVIL ENGINEERS AND LAND SURVEYORS
 603 SOUTH FIRST ST., MOUNT VERNON, WA 98273 (360) 336-5751



SCALE: 1" = 300'
 JOB NO: 06040

OCCUPATIONAL INDICATORS & EXISTING FENCELINE NOTE
 THIS SURVEY HAS DEPICTED EXISTING FENCE LINES AND OTHER OCCUPATIONAL INDICATORS IN ACCORDANCE WITH W.A.C. CH. 332.130. THESE OCCUPATIONAL INDICATORS MAY INDICATE A POTENTIAL FOR CLAIMS OF UNWRITTEN TITLE OWNERSHIP. THE LEGAL RESOLUTION OF OWNERSHIP, BASED UPON UNWRITTEN TITLE CLAIMS HAS NOT BEEN RESOLVED BY THIS BOUNDARY SURVEY.

SURVEYOR'S CERTIFICATE

THIS MAP CORRECTLY REPRESENTS A SURVEY MADE BY ME OR UNDER MY DIRECTION IN CONFORMANCE WITH THE REQUIREMENTS OF THE SURVEY RECORDING ACT, AT THE REQUEST OF
 THE SWINOMISH TRIBAL COMMUNITY

JERRY A. SKODJE, P.L.S.
 CERTIFICATE NO. 19645 DATE 6/1/06

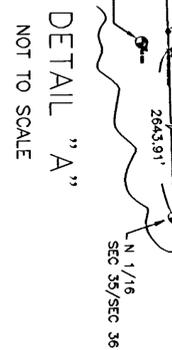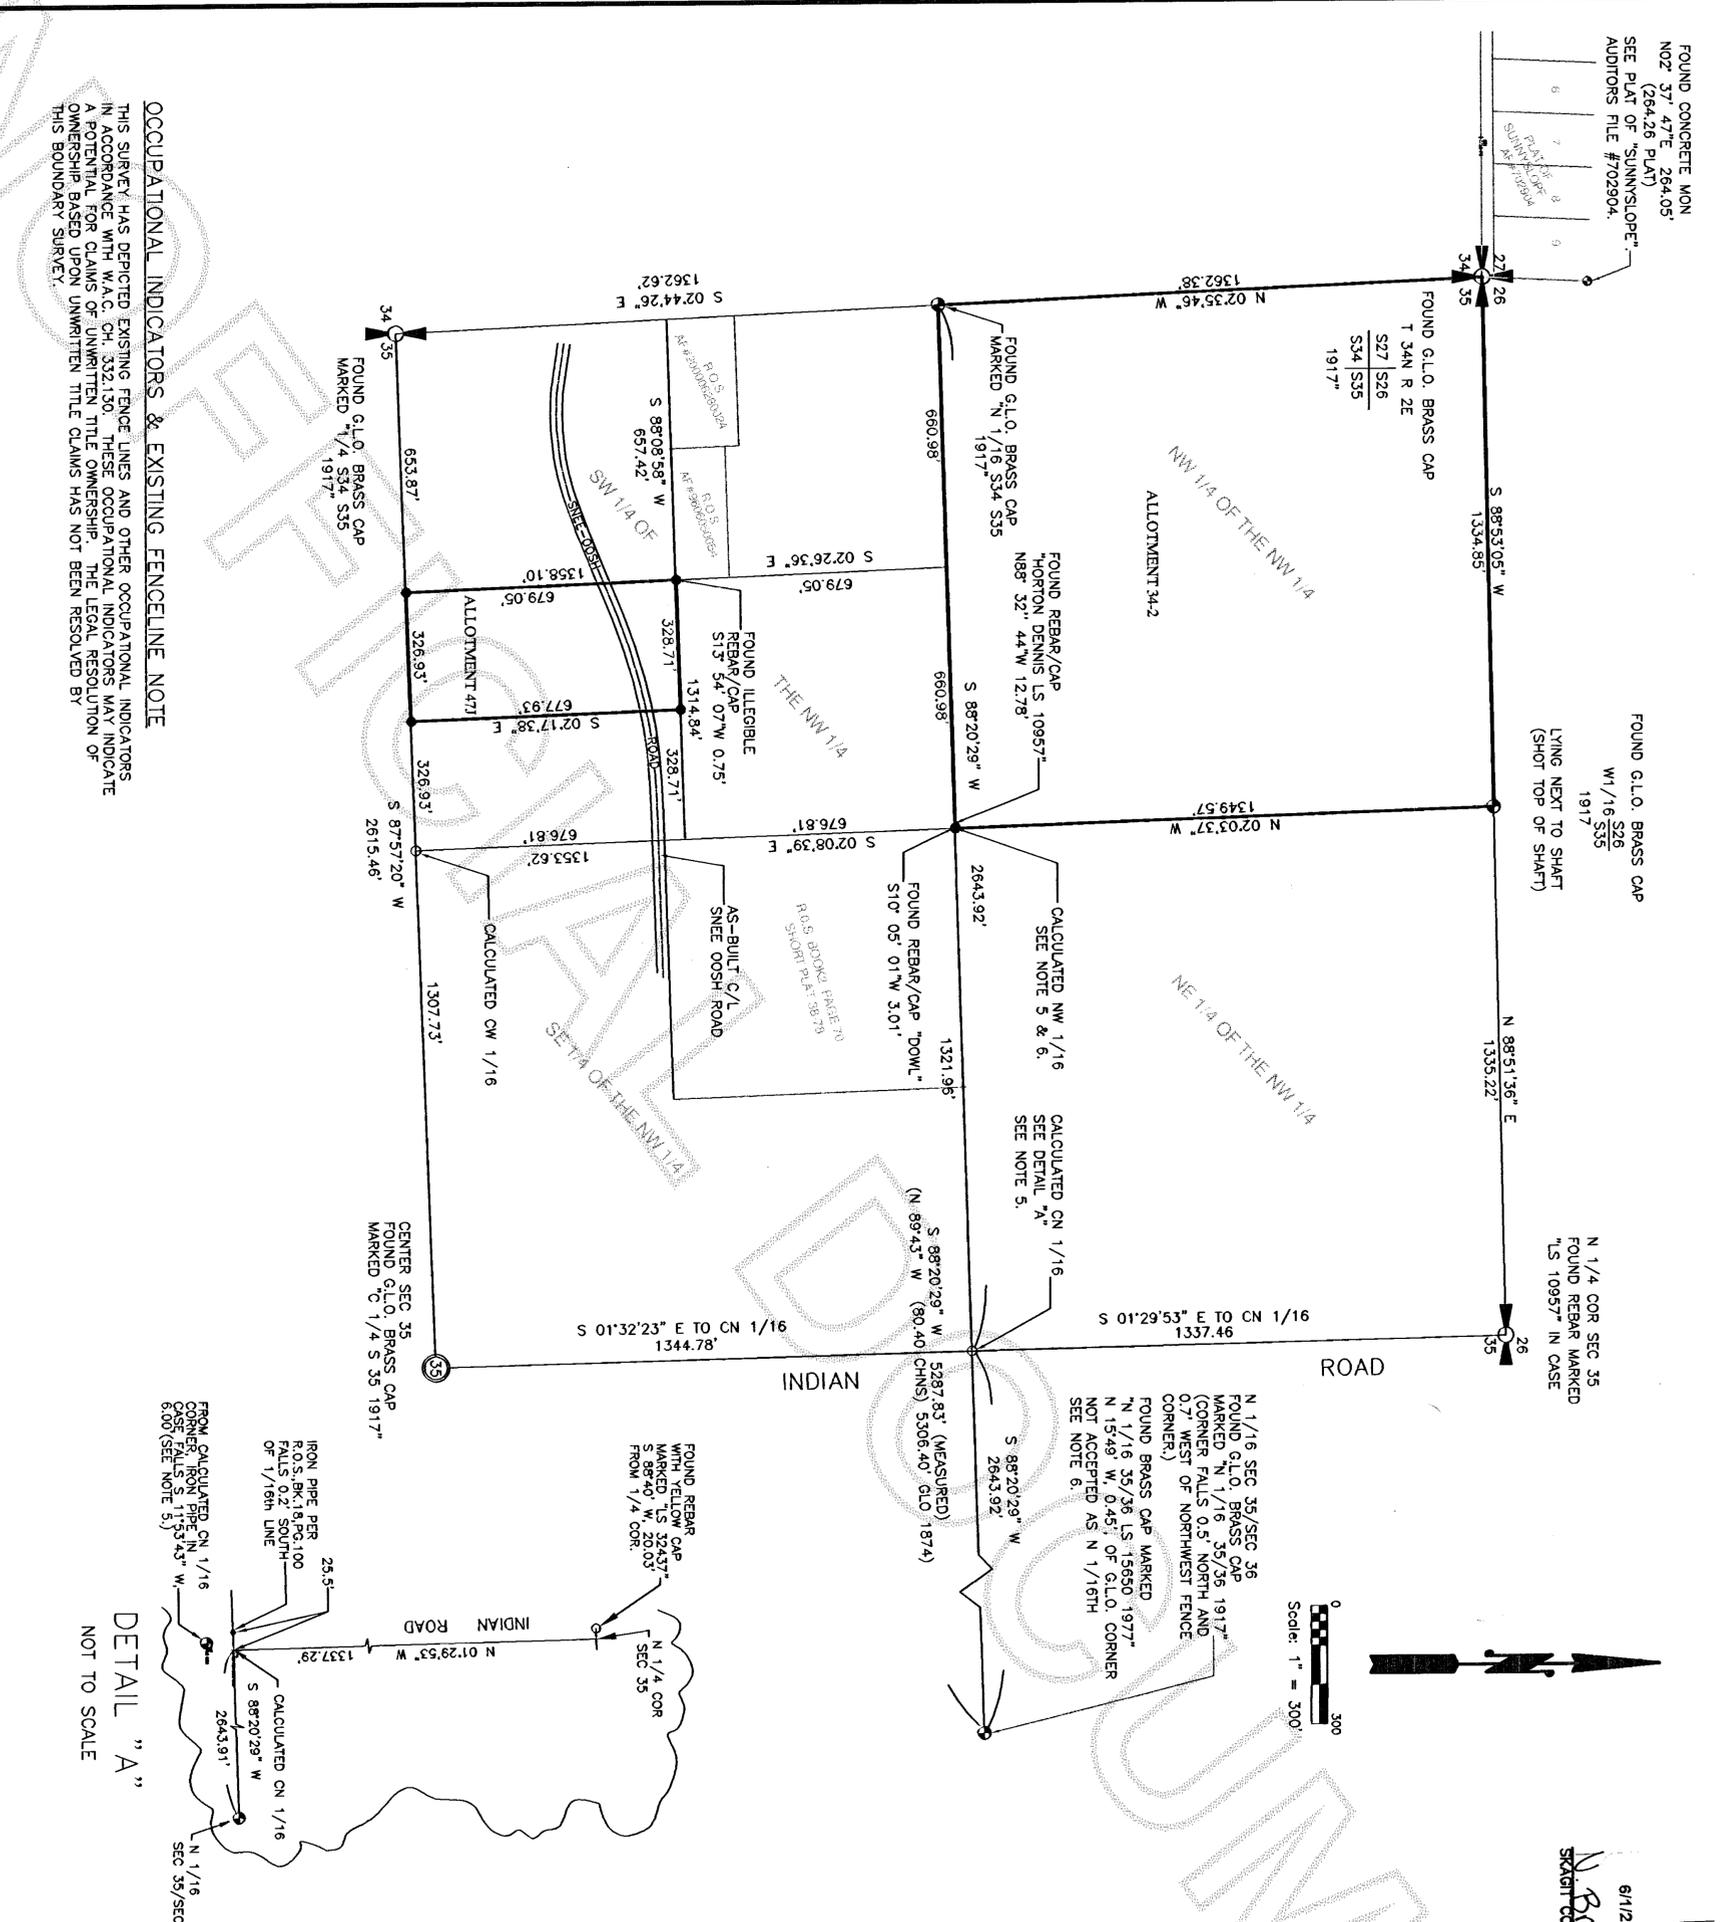

DETAIL "A"
 NOT TO SCALE