




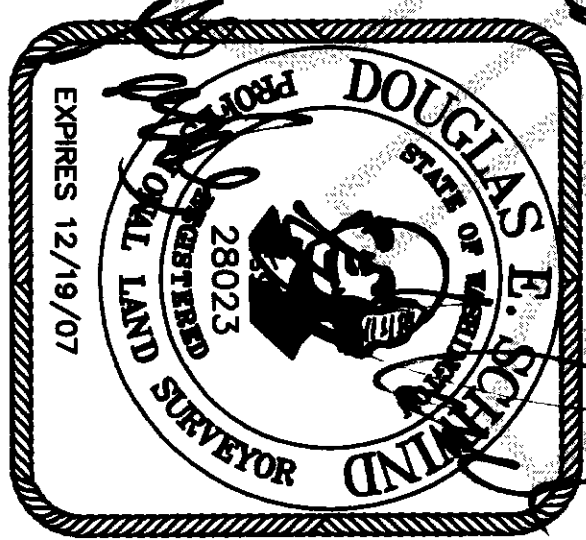


SURVEYOR'S CERTIFICATE
THIS MAP CORRECTLY REPRESENTS A SURVEY MADE BY ME OR UNDER MY DIRECTION IN CONFORMANCE WITH THE REQUIREMENTS OF THE SURVEY RECORDING ACT AT THE REQUEST OF:
Peter Whited IN PLAT 2006
Douglas E. Schwind CERTIFICATE NO. 28023



NORTHWEST DATUM & DESIGN
CIVIL ENGINEERING AND SURVEYING SOLUTIONS

1128 E. FAIRHAVEN AVE
BURLINGTON, WASHINGTON 98233
PH: (360) 755-0434 FAX: (360) 755-0464
www.nwdd.com

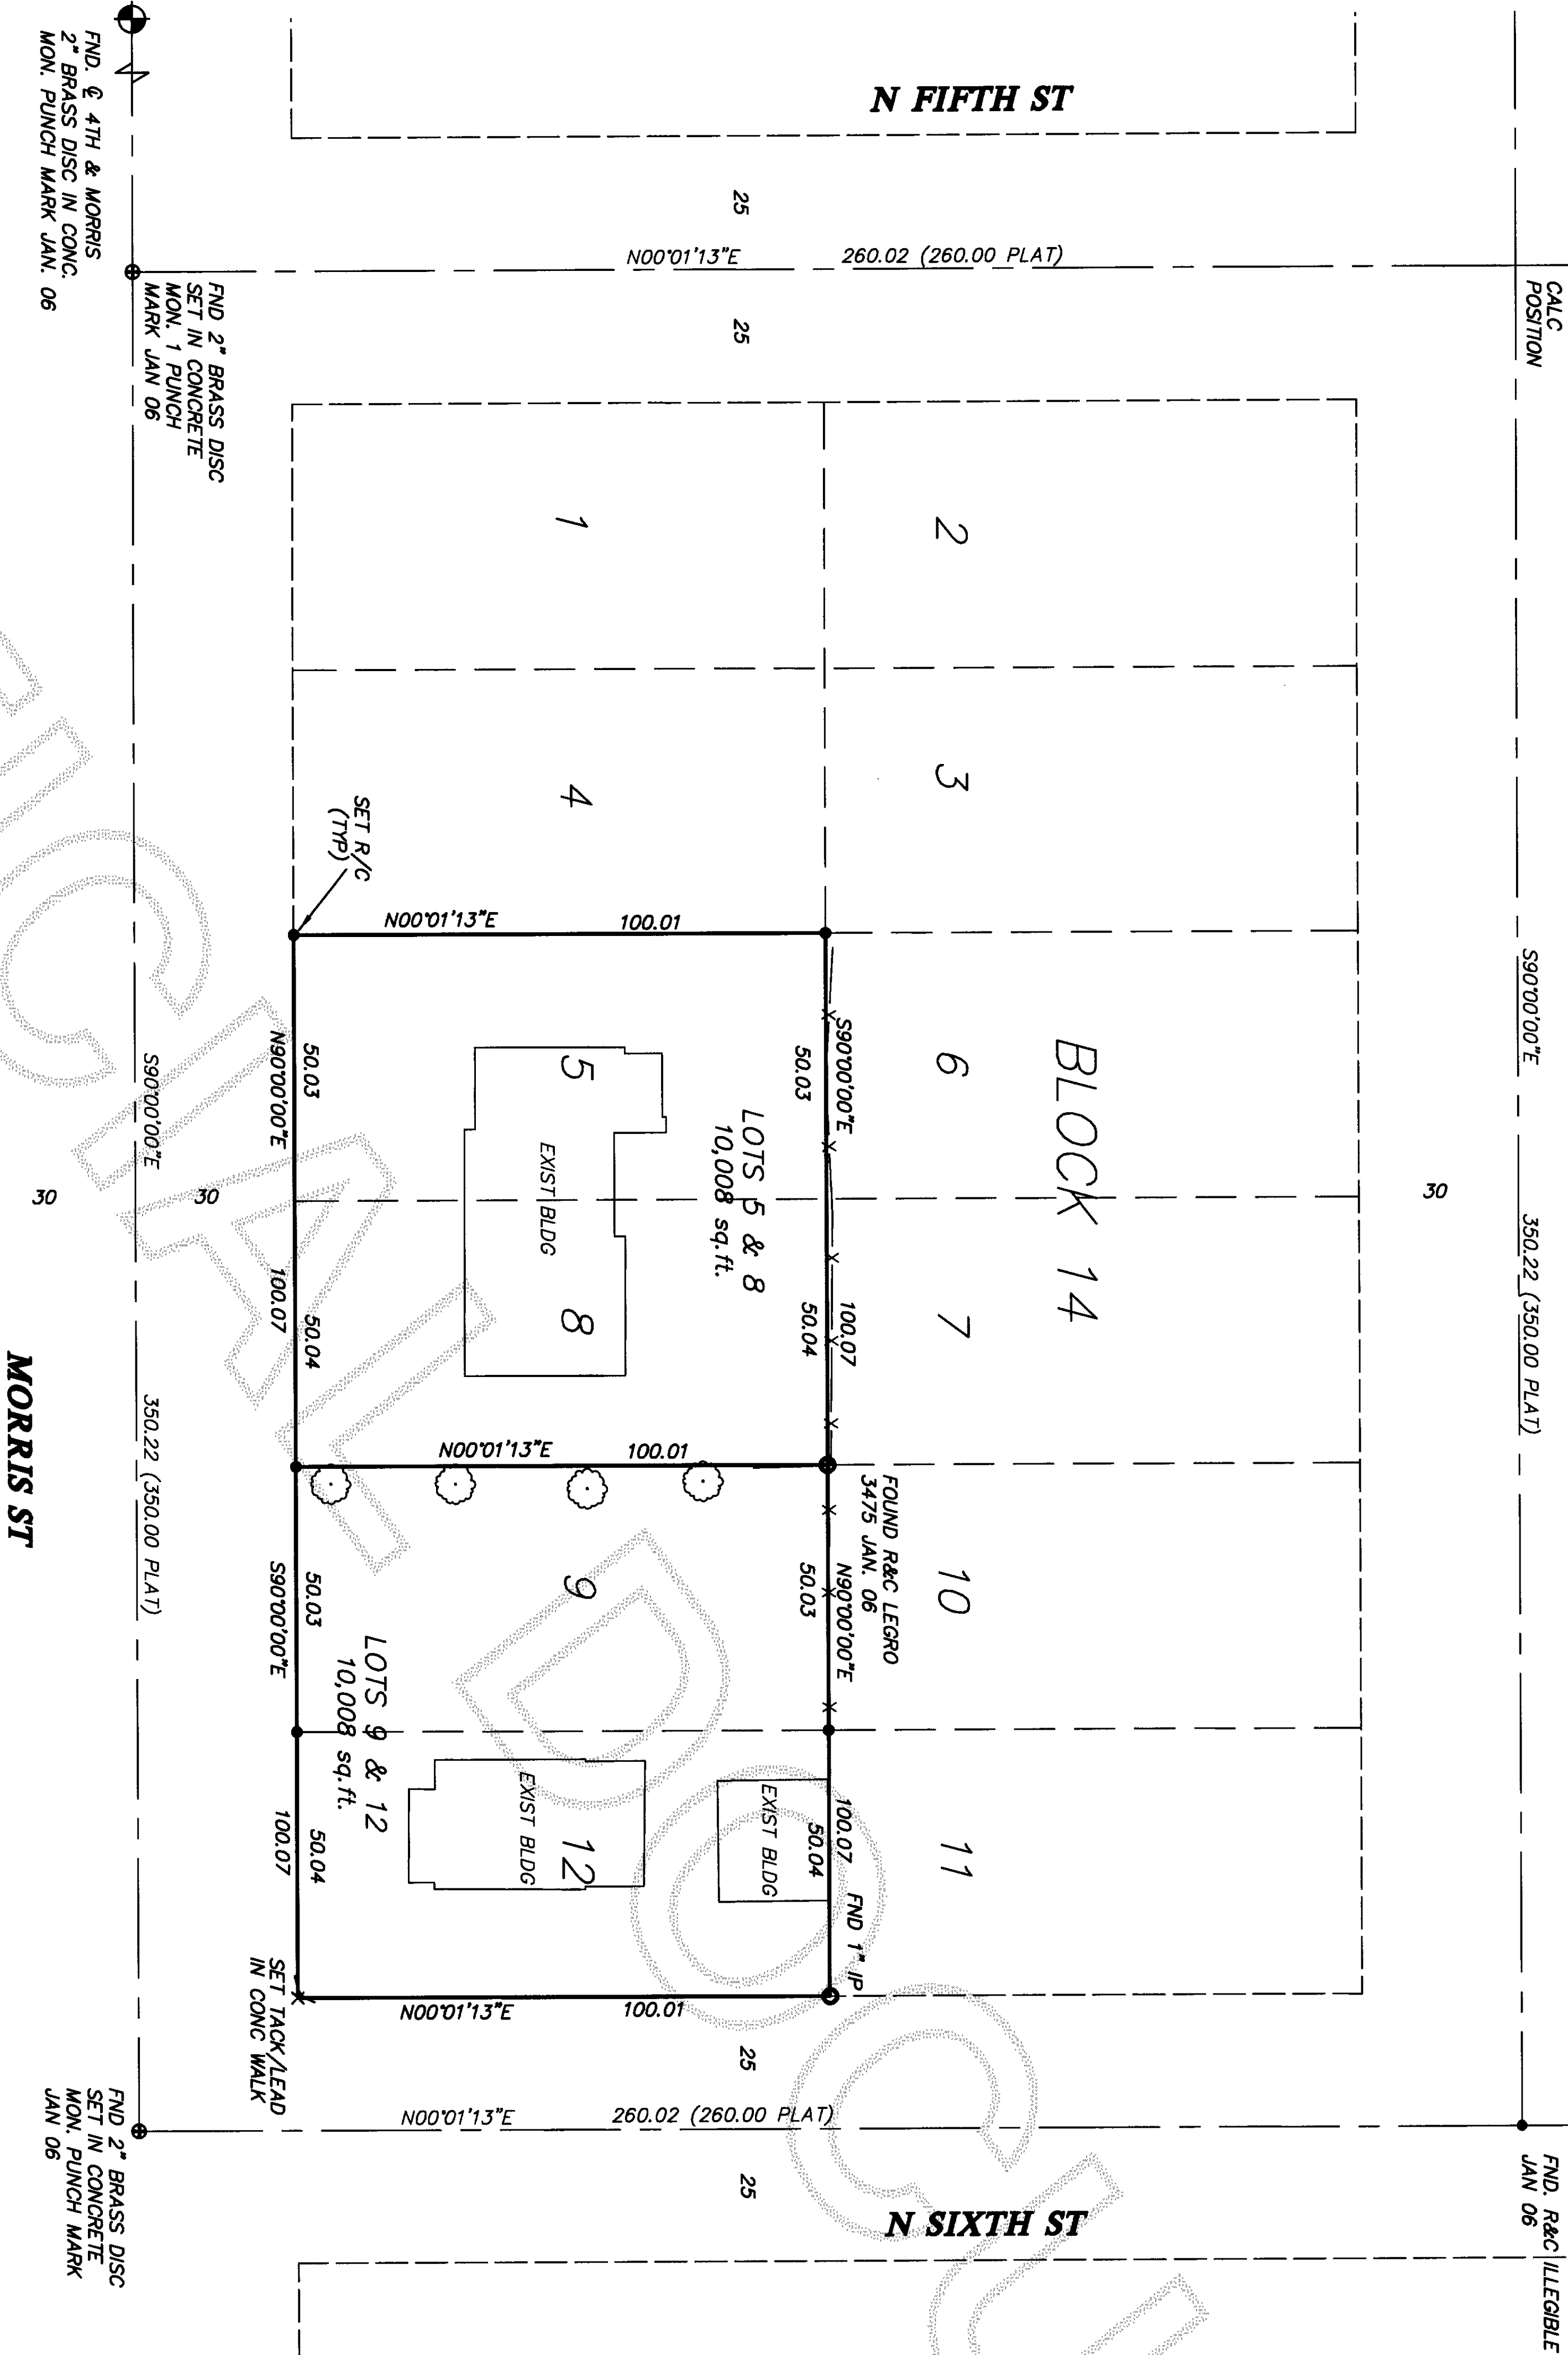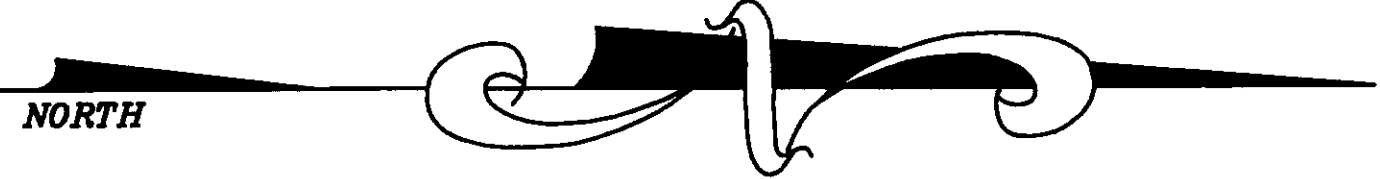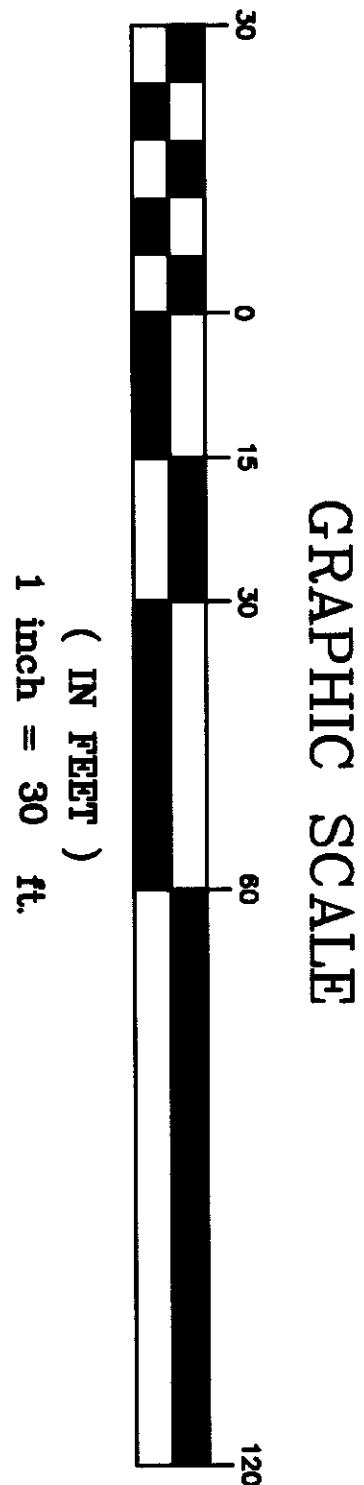

CASED MON. FND. R&C
22960 LSSER IN CONC.
BLOCK 6 TILTINGHAST
& 6TH JAN. 06

FND. R&C ILLEGIBLE
JAN. 06

AUDITOR'S CERTIFICATE



200606290086
Skagit County Auditor

6/29/2006 Page 1 of 1 11:23AM

Nana Blumett
COUNTY AUDITOR OR DEPUTY AUDITOR

LEGEND

- ⊕ EXISTING MONUMENT IN CASE
- ⊙ EXISTING REBAR
- EXISTING IRON PIPE
- SET REBAR/CAP LS 28023
- EXISTING RIGHT OF WAY LINE
- EXISTING ROAD CENTERLINE
- EXISTING PROPERTY LINE
- x-x- EXISTING FENCELINE
- PROPOSED PROPERTY LINE
- PROPOSED PROPERTY CORNER

SURVEY INSTRUMENTATION

THEODOLITE: GEODIMETER 610
SERIAL 61010236, STD DEV 3",
EDM ± (5MM + 9PPM),

SURVEYING PROCEDURE


FIELD TRAVERSE.
LINEAR AND ANGULAR MEASUREMENTS MEET OR EXCEED STANDARDS SET IN WAC 332-130-090

BASIS OF BEARING

CENTERLINE OF MORRIS STREET AS SHOWN IN ROS
FILED UNDER AF NO 9212180016, RECORDS OF
SKAGIT COUNTY, WASHINGTON

LEGAL DESCRIPTION

LOTS 5, 8, 9 AND 12 "CALHOUN ADDITION TO THE
TOWN OF LA CONNER" AS PER PLAT RECORDED IN
VOLUME 1 OF PLATS, PAGE 14, RECORDS OF
SKAGIT COUNTY, WASHINGTON

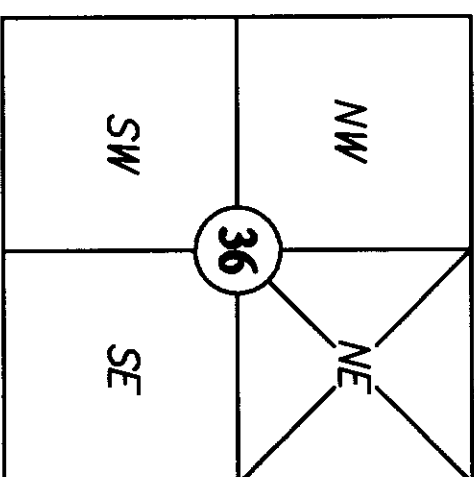

Section 36, T 34 N., R 2 E
Skagit County, Washington

RECORD OF SURVEY
Lots 5, 8, 9 and 12, BLK 14,
Calhoun Add. to the Town of La Conner
SURVEY in a portion of the SE 1/4 of the NE 1/4 of
Section 36, T. 34 N., R. 2 E. WM
for:
Peter Whited
in La Conner, Washington

PROJECT 06016
DRAWING 06016.dwg
DRAWN BY pm
CHECKED BY des
DATE Jun, 2006
SHEET 1 OF 1