



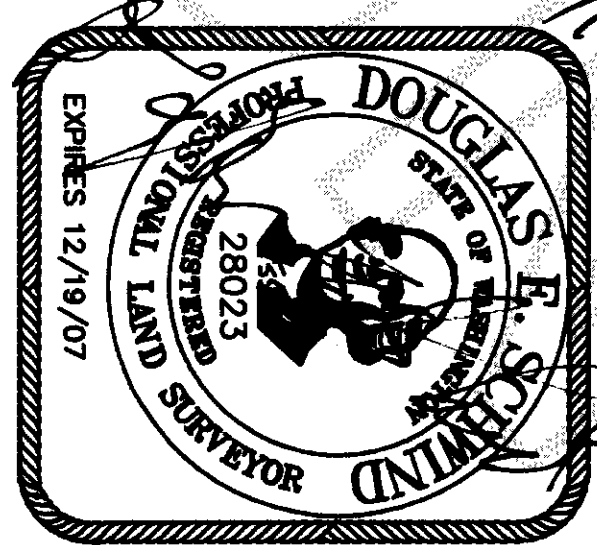


SURVEYOR'S CERTIFICATE
THIS MAP CORRECTLY REPRESENTS A SURVEY MADE BY ME OR UNDER MY DIRECTION IN CONFORMANCE WITH THE REQUIREMENTS OF THE SURVEY RECORDING ACT AT THE REQUEST OF:
LEON MEYER INV# 2006
Doyle E. Schwind
CERTIFICATE NO. 28023

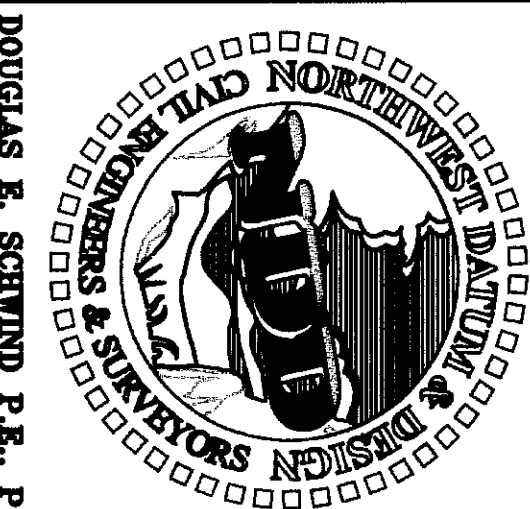



NORTHWEST DATUM & DESIGN
CIVIL ENGINEERING AND SURVEYING SOLUTIONS
1128 E. FAIRHAVEN AVE
BURLINGTON, WASHINGTON 98233
PH: (360) 755-0434 FAX: (360) 755-0464
www.nwdd.com

RECORD OF SURVEY
Lots 1-10, Block 89, Amended Plat of Burlington
SURVEY in a portion of the SW 1/4 of
Section 32, T. 35 N., R. 4 E. WM
for:
Calvary Baptist Church
in Burlington, Washington

PROJECT 06111
DRAWING 06111.dwg
DRAWN BY bz
CHECKED BY des
DATE 7/7/06
SHEET 1 OF 1

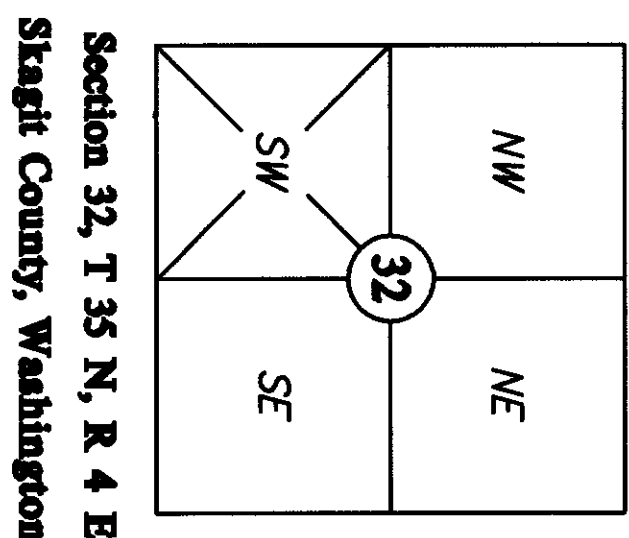


Section 32, T. 35 N., R. 4 E.
Skagit County, Washington

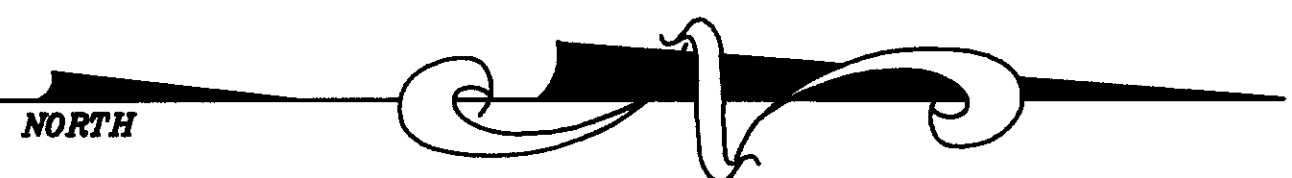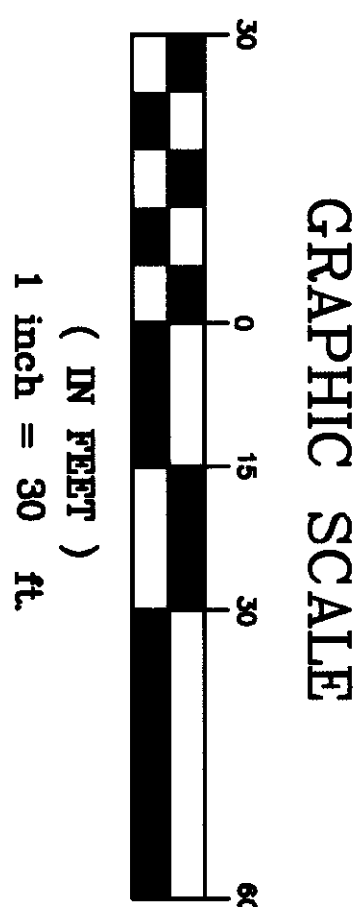

- LEGEND**
- ⊕ EXISTING MONUMENT IN CASE
 - EXISTING REBAR
 - 5/8" REBAR SET WITH YELLOW CAP MARKED DES LS 28023
 - × SET MAG NAIL AND SHINER MARKED LS 28023

LEGAL DESCRIPTION
LOTS 1 TO 10, BLOCK 89, "AMENDED PLAT OF BURLINGTON", AS PER PLAT RECORDED IN VOLUME 3 OF PLATS, PAGE 17 OF THE RECORDS OF SKAGIT COUNTY, WASHINGTON.
BASIS OF BEARING
CENTERLINE AVON AVENUE PER SURVEY AF# 9210060089
SURVEY INSTRUMENTATION
TRIMBLE S-6
SERIAL 92710977, STD DEV 3",
EDM ± (3MM +2PPM).
SURVEYING PROCEDURE
FIELD TRAVERSE.
LINEAR AND ANGULAR MEASUREMENTS MEET OR EXCEED STANDARDS SET IN WAC 332-130-090

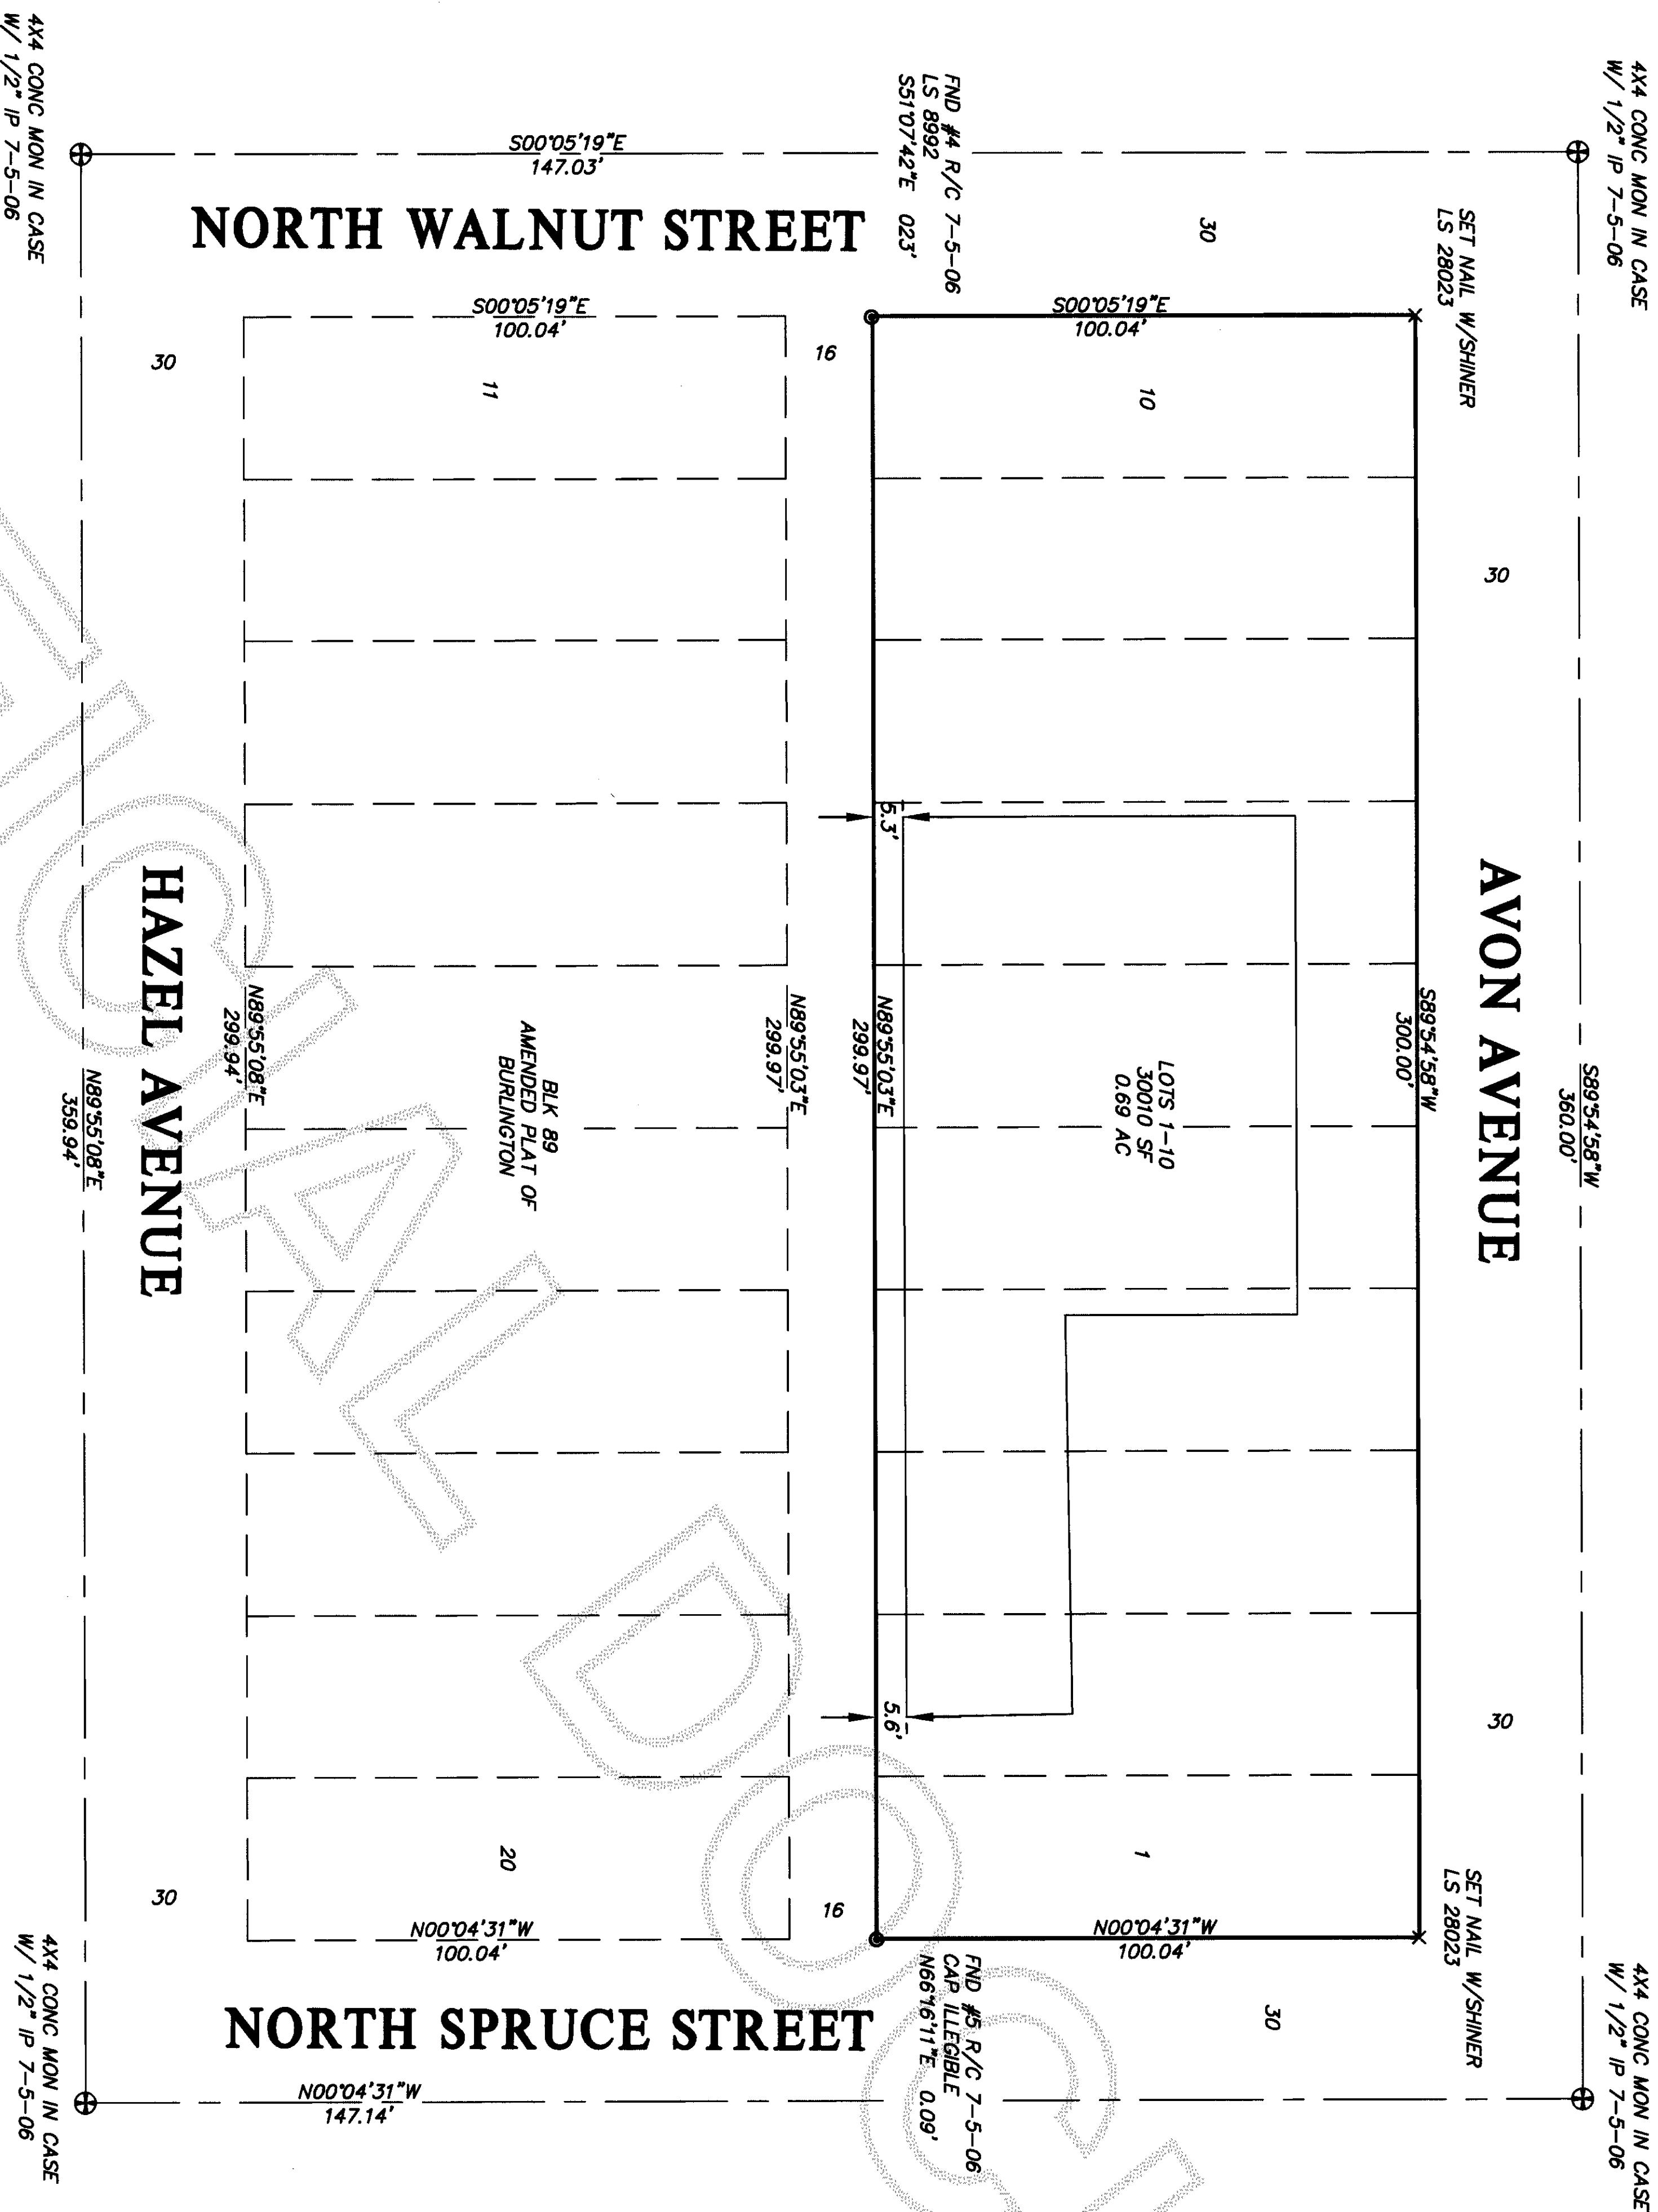

4x4 CONC MON IN CASE
W/ 1/2" IP 7-5-06

S89°54'58"W
360.00'

AVON AVENUE

SET NAIL W/SHINER
LS 28023

SET NAIL W/SHINER
LS 28023

4x4 CONC MON IN CASE
W/ 1/2" IP 7-5-06

AUDITOR'S CERTIFICATE



200607170224
Skagit County Auditor

7/17/2006 Page 1 of 1 2:57PM

N. Bunnell
COUNTY AUDITOR OR DEPUTY AUDITOR