

SKYLINE DIVISION 24  
SECTIONS 27 AND 28, TOWNSHIP 35 N., RANGE 1 E., W.M.

AUDITORS CERTIFICATE FILED FOR RECORD AT THE REQUEST  
OF SCHEMMER ENGINEERING INC.




200607200068  
Skagit County Auditor  
7/20/2006 Page 1 of 1 11:10AM

N. Brummett  
SKAGIT COUNTY AUDITOR

Deborah M. Notestrom  
DEPUTY

LEGAL DESCRIPTION:  
SKYLINE 24 AS RECORDED UNDER AUDITOR'S FILE 9111070005, VOLUME 5 OF PLATS, PAGE 19

SCALE 1"=30'  
0 15 30

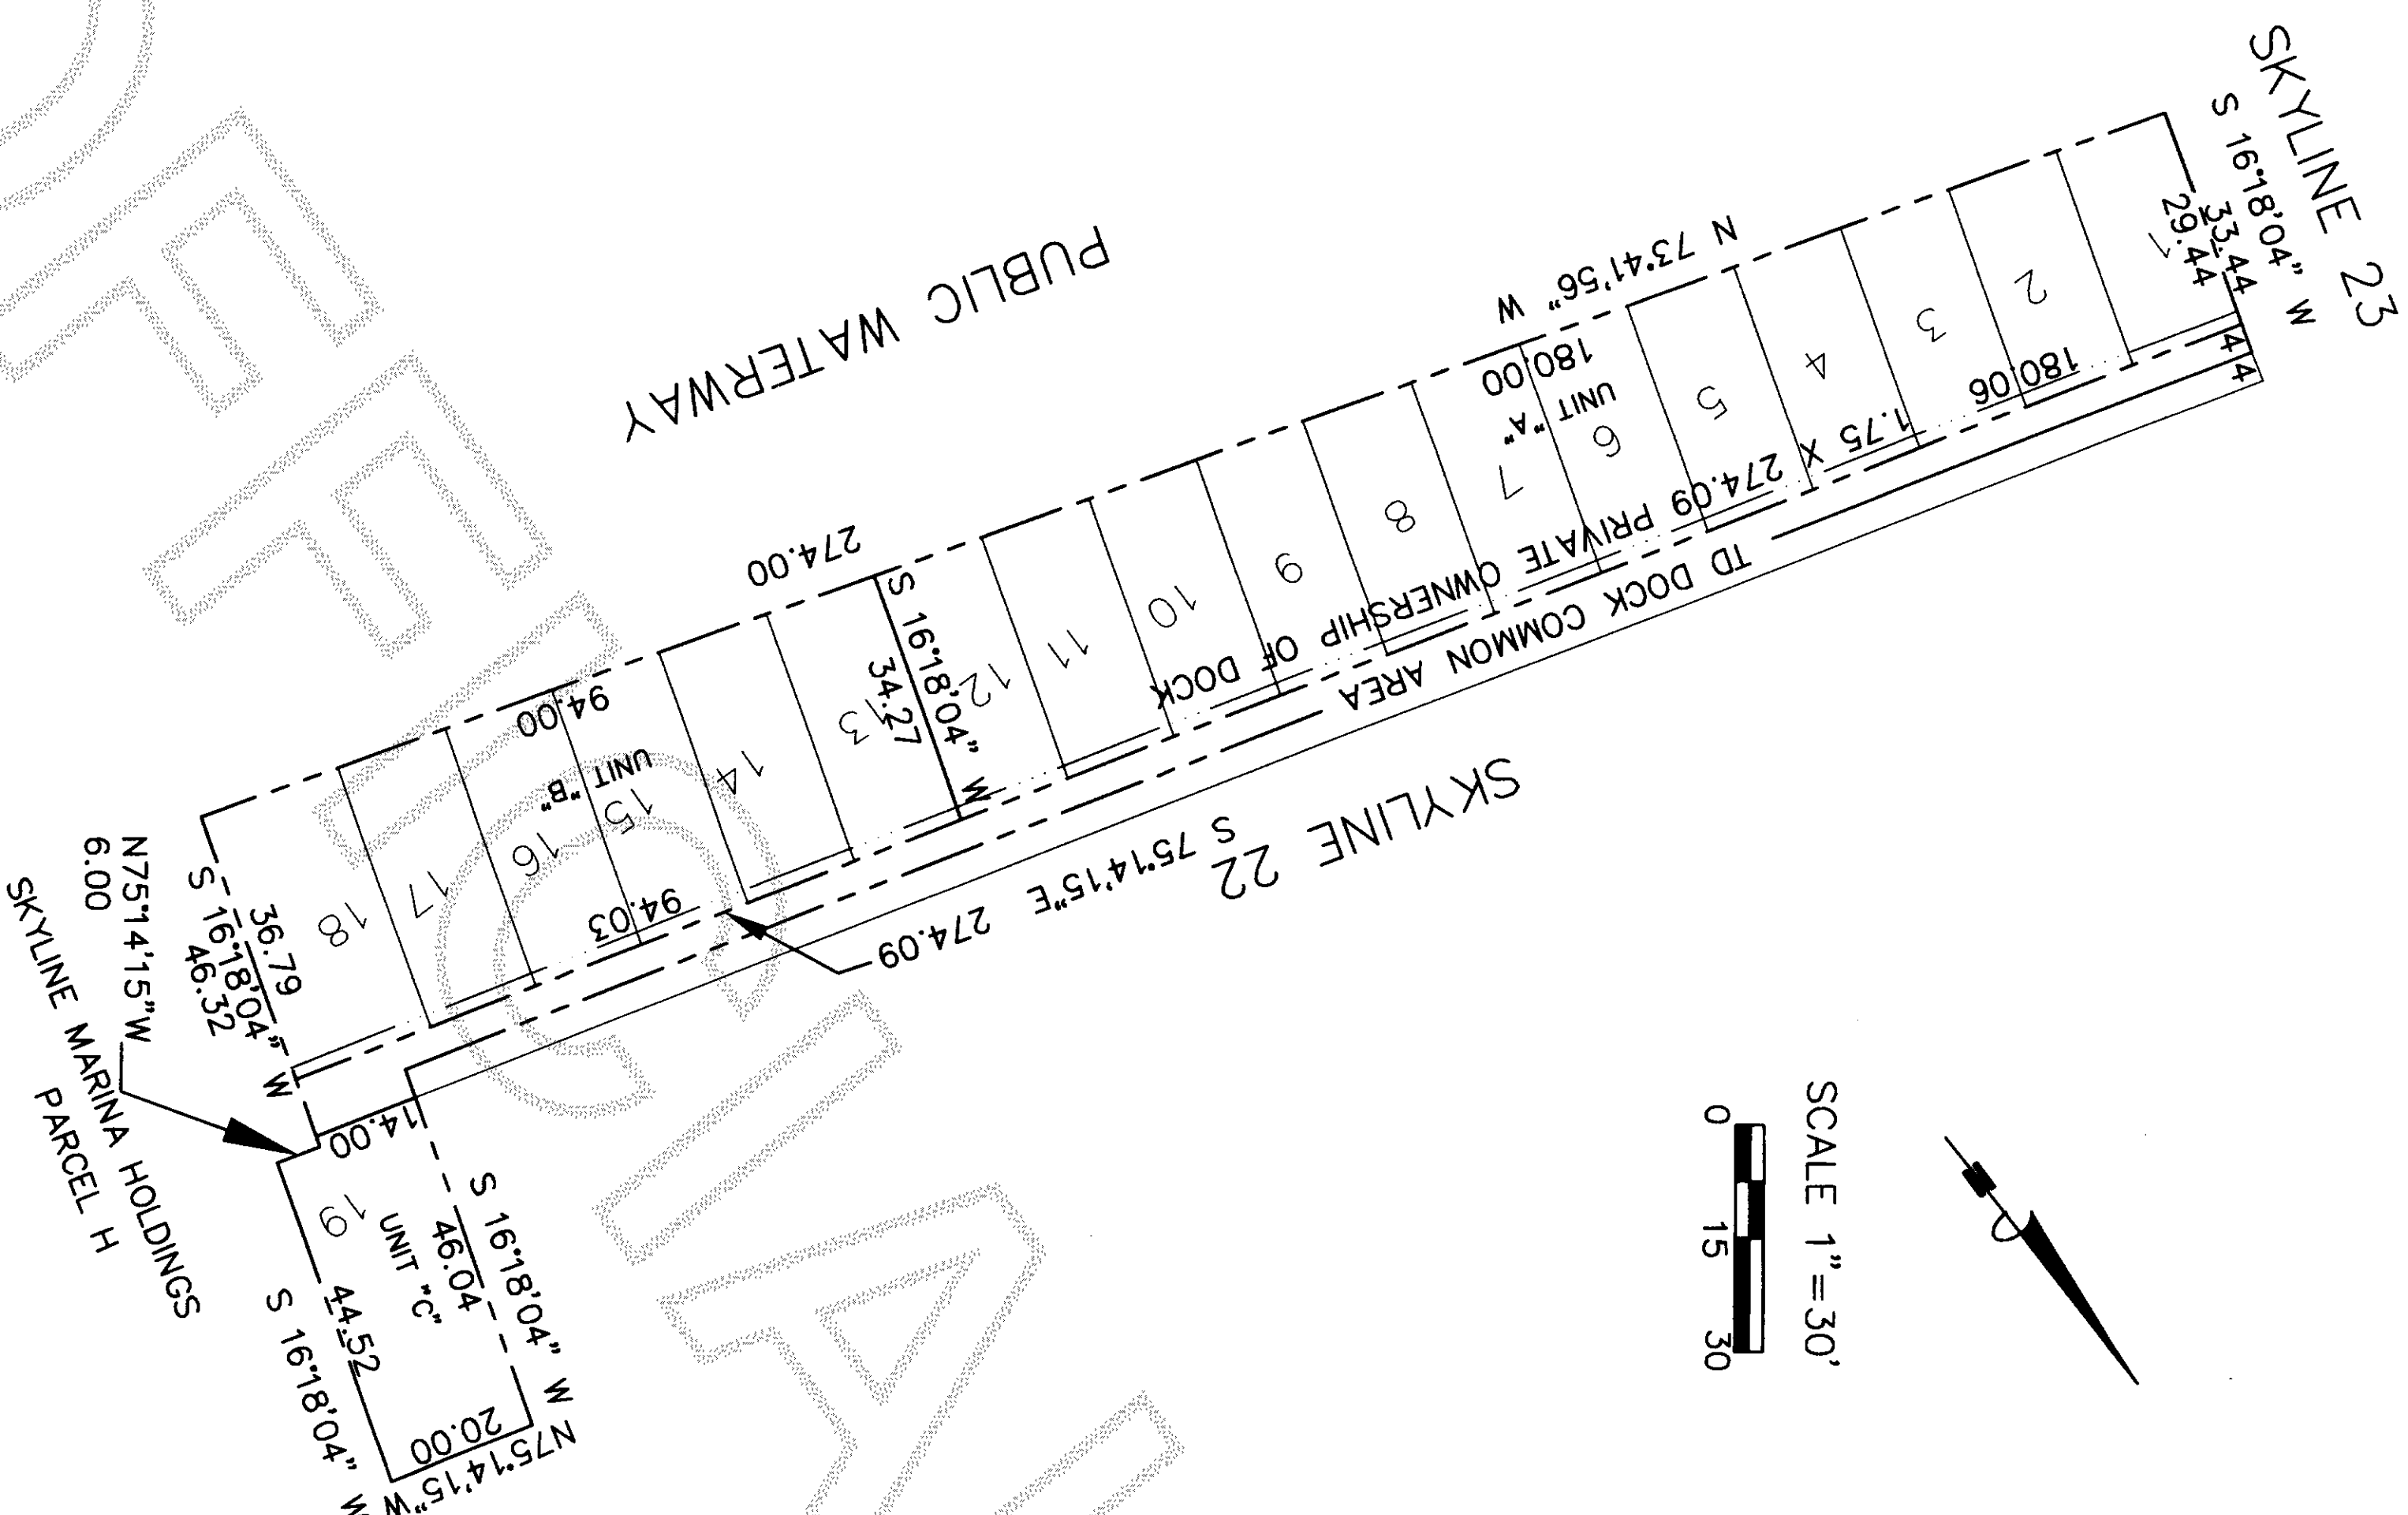

JOB NO.

04-195

SHEET

1 OF 1

SKYLINE MARINA MOORAGES, L.L.C.

2201 SKYLINE WAY


SUITE 203

ANACORTES, WASHINGTON 98221



SCHEMMER ENGINEERING INC.

317 COMMERCIAL AVENUE, SUITE 101  
ANACORTES, WA 98221 (360) 293-9006

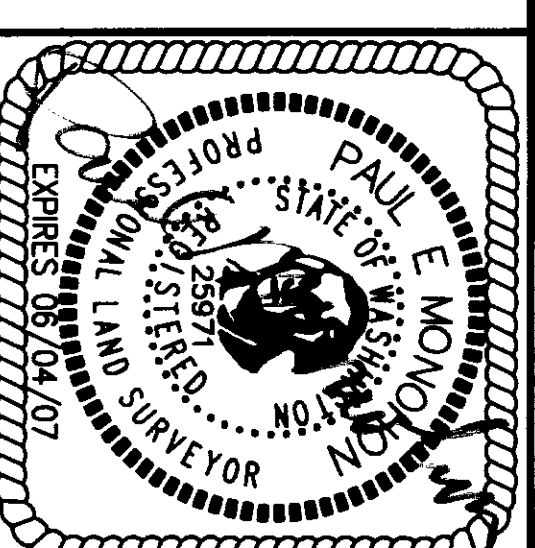

SURVEYOR'S CERTIFICATE

THIS MAP CORRECTLY REPRESENTS A  
SURVEY MADE BY ME OR UNDER MY  
DIRECTION IN CONFORMANCE WITH THE  
SURVEY RECORDING ACT.

PAUL E. MONOHON CERT#25971  
DATE 5-09-06

DRAWN	PEM
CHECKED	KL
DATE	BY

DATE	BY	APP	REVISIONS

CAD FILE:SKYLINE 24 4-21-2006 PLOT DATE:5-9-06