


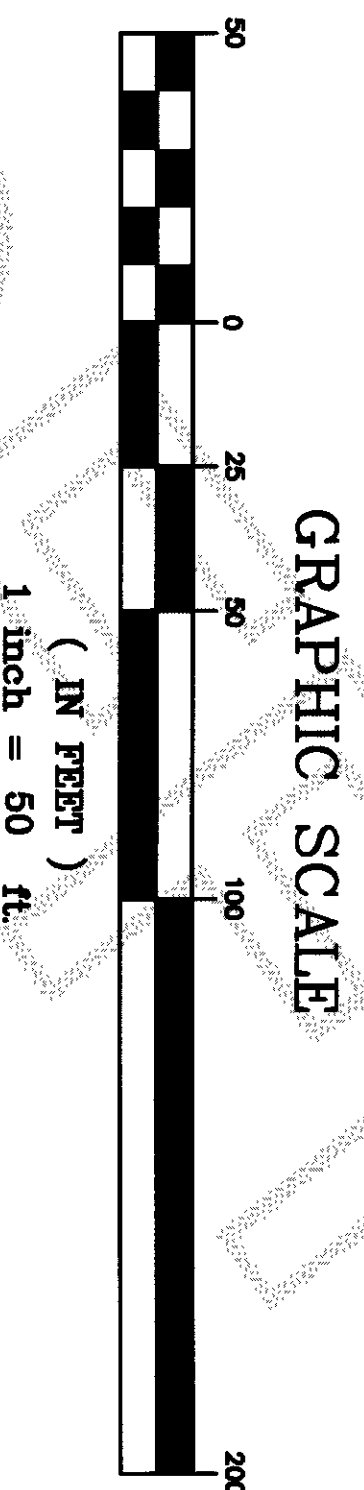


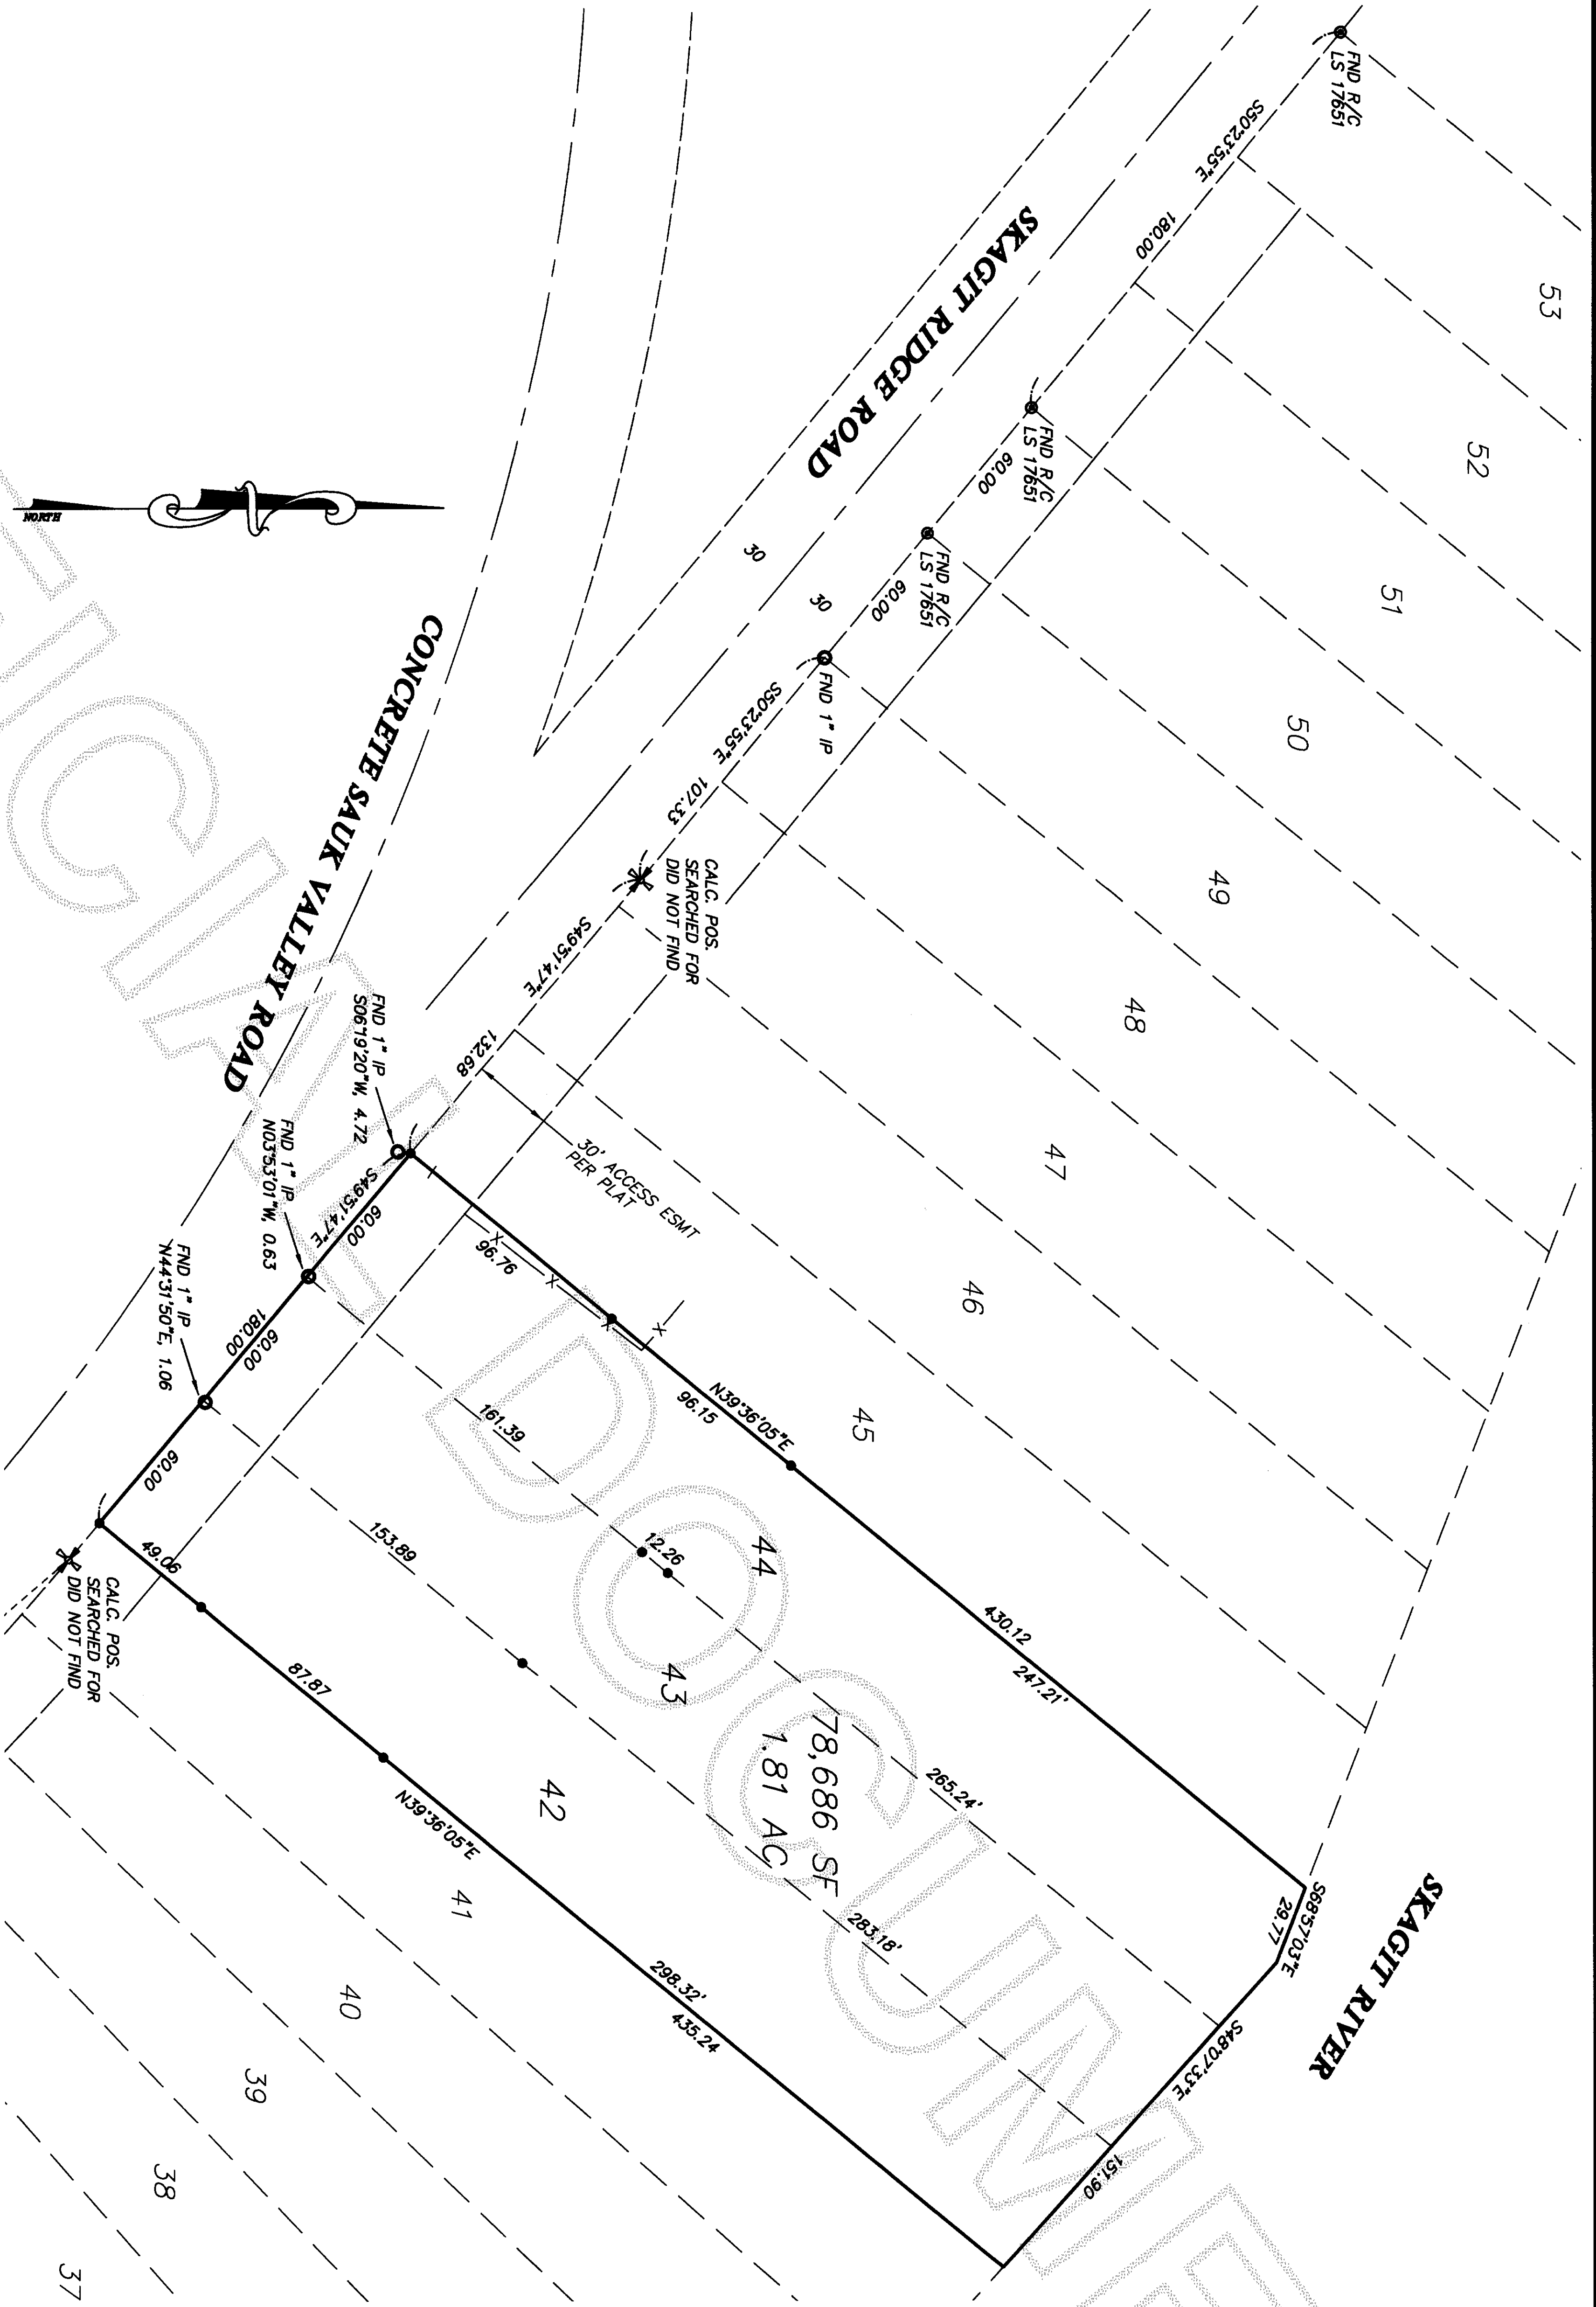


- LEGEND**
- EXISTING REBAR
 - EXISTING IRON PIPE
 - 5/8" REBAR SET WITH YELLOW CAP MARKED DES LS 28023
 - ✕ CALCULATED POSITION

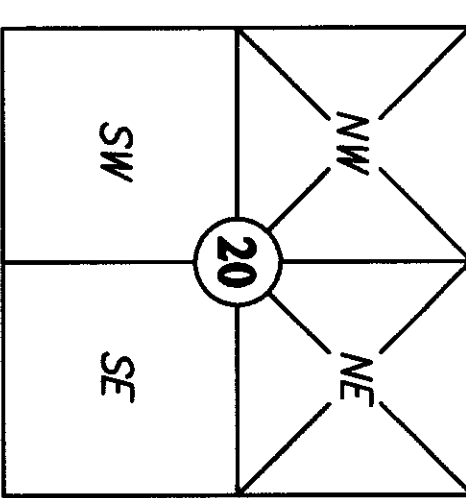

Section 20, T 35 N, R 9 E
Skagit County, Washington

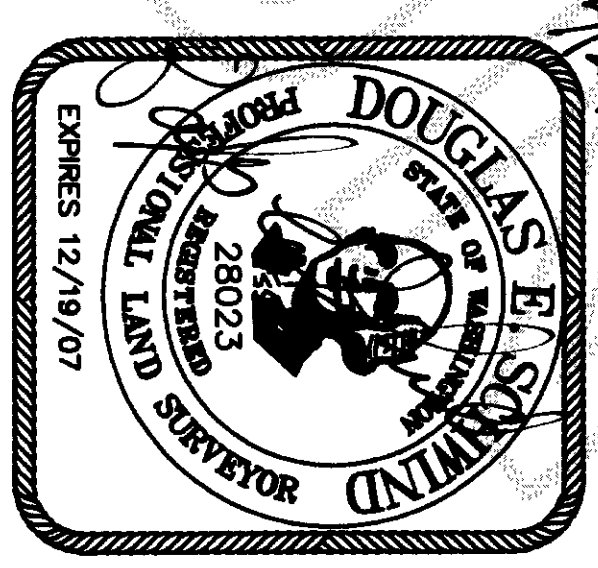

SURVEYOR'S CERTIFICATE
THIS MAP CORRECTLY REPRESENTS A SURVEY MADE BY ME OR UNDER MY DIRECTION IN CONFORMANCE WITH THE REQUIREMENTS OF THE SURVEY RECORDING ACT AT THE REQUEST OF:
Stephen VanderHofen July 2006
Pats E. Schwind
CERTIFICATE NO. 28023

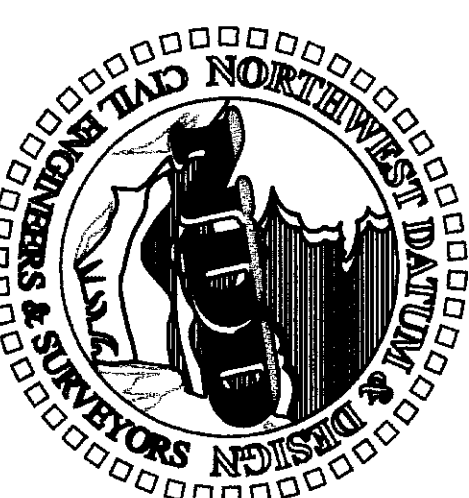

NORTHWEST DATUM & DESIGN
CIVIL ENGINEERING AND SURVEYING SOLUTIONS
1128 E. FAIRHAVEN AVE
BURLINGTON, WASHINGTON 98233
PH: (360) 755-0434 FAX: (360) 755-0464

RECORD OF SURVEY
SURVEY in a portion of the NW 1/4 and the NE 1/4 of Section 20, T. 35 N., R. 9 E. WM
for
Stephen VanderHofen
in Concrete, Washington

PROJECT 06015
DRAWING 06015.dwg
DRAWN BY bz
CHECKED BY des
DATE JUNE, 2006
SHEET 1 OF 1

AUDITOR'S CERTIFICATE



200607210001
Skagit County Auditor

7/21/2006 Page 1 of 1 8:38AM

A. Burnette
COUNTY AUDITOR OR DEPUTY AUDITOR

SURVEY INSTRUMENTATION
TRIMBLE S-6
SERIAL 92710977, STD DEV 3",
EDM ± (3MM +2PPM).

SURVEYING PROCEDURE
FIELD TRAVERSE.
LINEAR AND ANGULAR MEASUREMENTS MEET OR EXCEED STANDARDS SET IN WAIC 332-130-090

BASIS OF BEARING
"SKAGIT RIVER COLONY", AS PER PLAT RECORDED IN VOL. 8, PAGES 65 AND 66 RECORDS OF SKAGIT COUNTY, WASHINGTON

LEGAL DESCRIPTION
LOTS 42, 43 AND 44, "SKAGIT RIVER COLONY", AS PER PLAT RECORDED IN VOL. 8, PAGES 65 AND 66, RECORDS OF SKAGIT COUNTY, WASHINGTON.