

Return to:



200608070175
Skagit County Auditor

8/7/2006 Page 1 of 2 2:01PM

PROTECTED CRITICAL AREA SITE PLAN

Page 1 of 2

Grantor/Owner: David & Debra Murray

Grantee: PUBLIC

Site Address: 20658 Parson Creek Road

Property ID #: P49768 & P50165

Legal Description: Sec. 21 & 28 Twp. 36 Rng. 04

Permit/Activity #: PL06-0171 & BP06-0606

The PROTECTED CRITICAL AREA (PCA) is to be left undisturbed in its natural state. "With the exception of activities identified as Allowed without Standard review under SCC 14.24.100, any land-use activity that can impair the functions and values of critical areas or their buffers through a development activity or by disturbance of the soil or water, and/or by removal of, or damage to, existing vegetation shall require critical areas review and written authorization pursuant to SCC 14.24." SCC 14.24.060 No clearing, grading, filling, logging or removal of woody material, building, construction or road construction of any kind, planting of non-native vegetation or grazing of livestock is allowed within the PCA areas except as specifically permitted by Skagit County on a case-by-case basis consistent with SCC 14.24.

Representations on this site plan may be approximations only and should not be used for purposes other than for determining general locations of critical areas. Development activities beyond the scope of this plan may require additional studies and approvals.

The above references to "Grantor" and "Grantee" shall not be construed as a transfer of property ownership and are used solely for filing with the County Auditor.

Owner: David M Murray


Date: 8-4-06

On this day personally appeared before me David M. Murray known to be the individual described herein and acknowledged to me that he signed the same as his free and voluntary act and deed for the uses and purposes therein mentioned.

Kelly J. Decker
residing at Mt. Vernon, WA

Notary Public in and for the State of Washington,

Date: 8-4-06

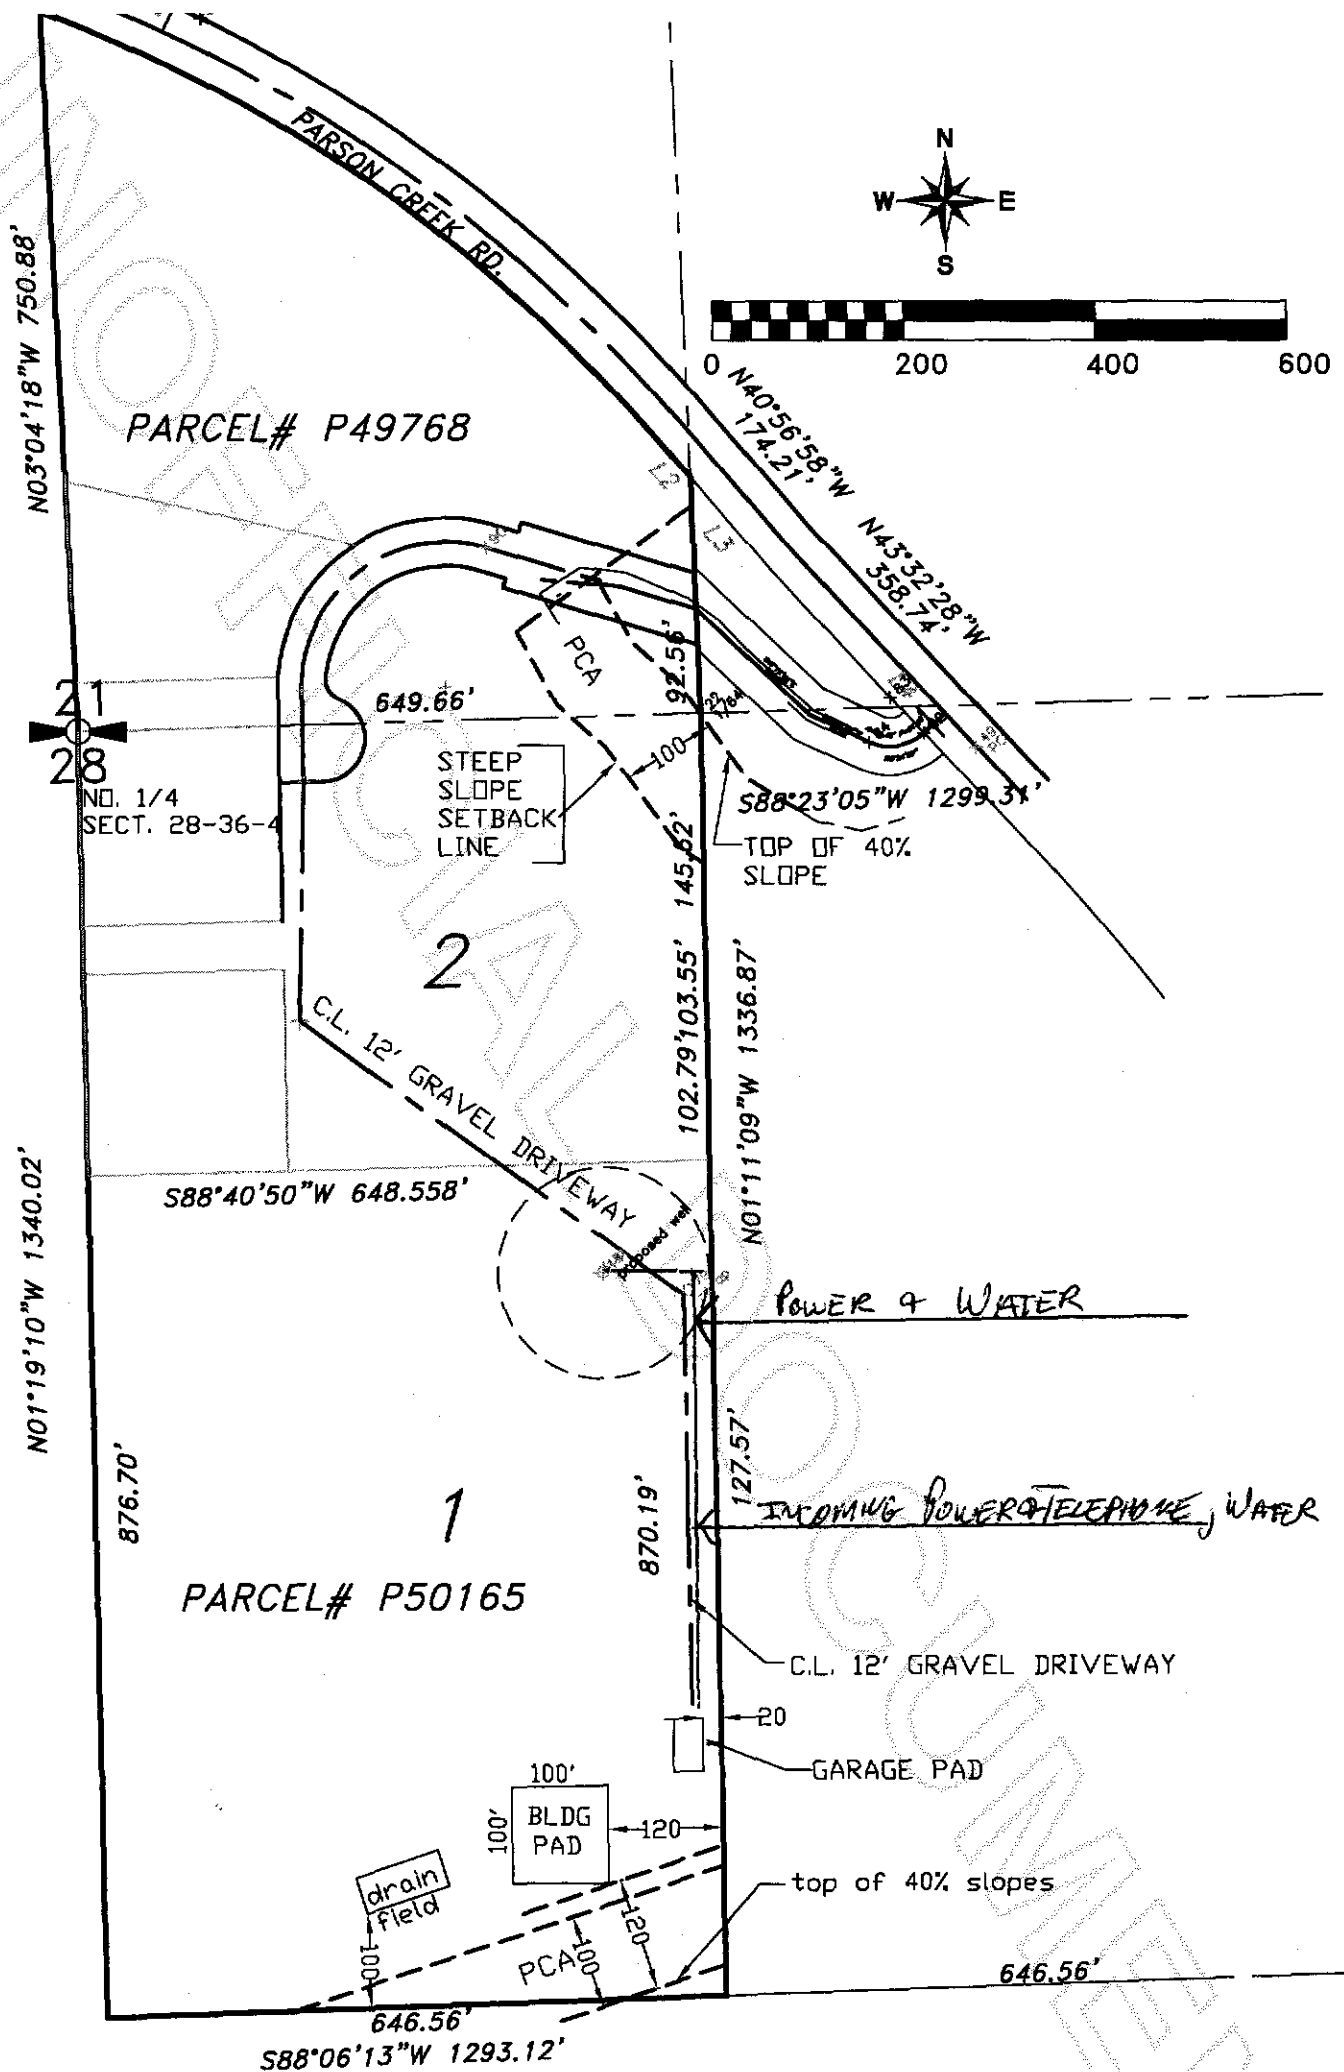

CRD Approved 8/7/06 Leah Meyer

RESIDENTIAL SITE PLAN
SECTION 28, T.36N., R.4E., W.M.
SKAGIT COUNTY WASHINGTON

DAVID



200608070175
Skagit County Auditor