

W. Brummett
Skagit County Auditor
Auditor's Certificate

Land Description

P56780 - 504 4th Street
Auditor's File Number (AFN) 200505270203
Lots 4 and 5, Block 5, "Bowman's Central Ship Harbor Water Front Plat of Anacortes, Skagit County, Washington," according to the plat recorded in Volume 2 of Plats, page 33, records of Skagit County, Washington.
P56783 - 404 T Avenue
Auditor's File Number 4310080127
Lots 9 and 10, Block 5, "Bowman's Central Ship Harbor Water Front Plat of Anacortes, Skagit County, Washington," as per plat recorded in Volume 2 of Plats, page 33, in the records of Skagit County, State of Washington.

Survey Notes

This survey has been prepared from a closed random traverse using an electronic instrument measuring angles to 3 seconds of arc and distances to rounded to hundredths of feet. The anticipated positional tolerance is 0.06 feet.
The purpose of this survey has been to locate, describe and set monuments to mark the existing corners of the above described property.


Legend

- Hydrant
- Telephone Pedestal
- Utility Pole
- Cased Monument (see record references)
- Rebar & Cap, LS 24535

Surveyor's Certificate

This map correctly represents a survey made by me or under my direction in conformance with the requirements of the survey recording act at the request of Leonard Johnson and Kenneth Eddie and Gladys Edith Merritt in June, 2006.

certificate no.
LS 24535

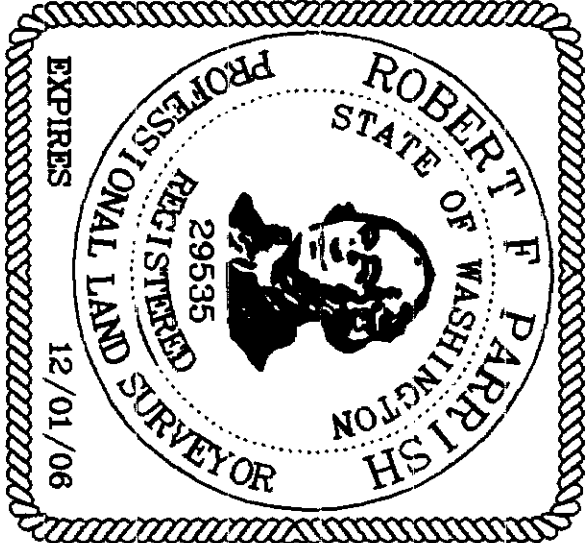

Record of Survey

Prepared at the request of


**Leonard Johnson and
Kenneth Eddie & Gladys Edith Merritt**

A portion of the SW¼, Section 16, Township 35N., Range 2E., NM,
City of Anacortes, Fidalgo Island, Skagit County, Washington

JOB NO.: 606-240
CADD BY: RP
CHK BY: *RP*
BK REF: 19
SCALE: 1" = 30'
DATE: 6-20-06

Parrish Land Surveying

142 BLOSSOM LANE, PORT TOWNSEND, WA 98368
ANACORTES (360) 588-1467 - parrish@rockisland.com

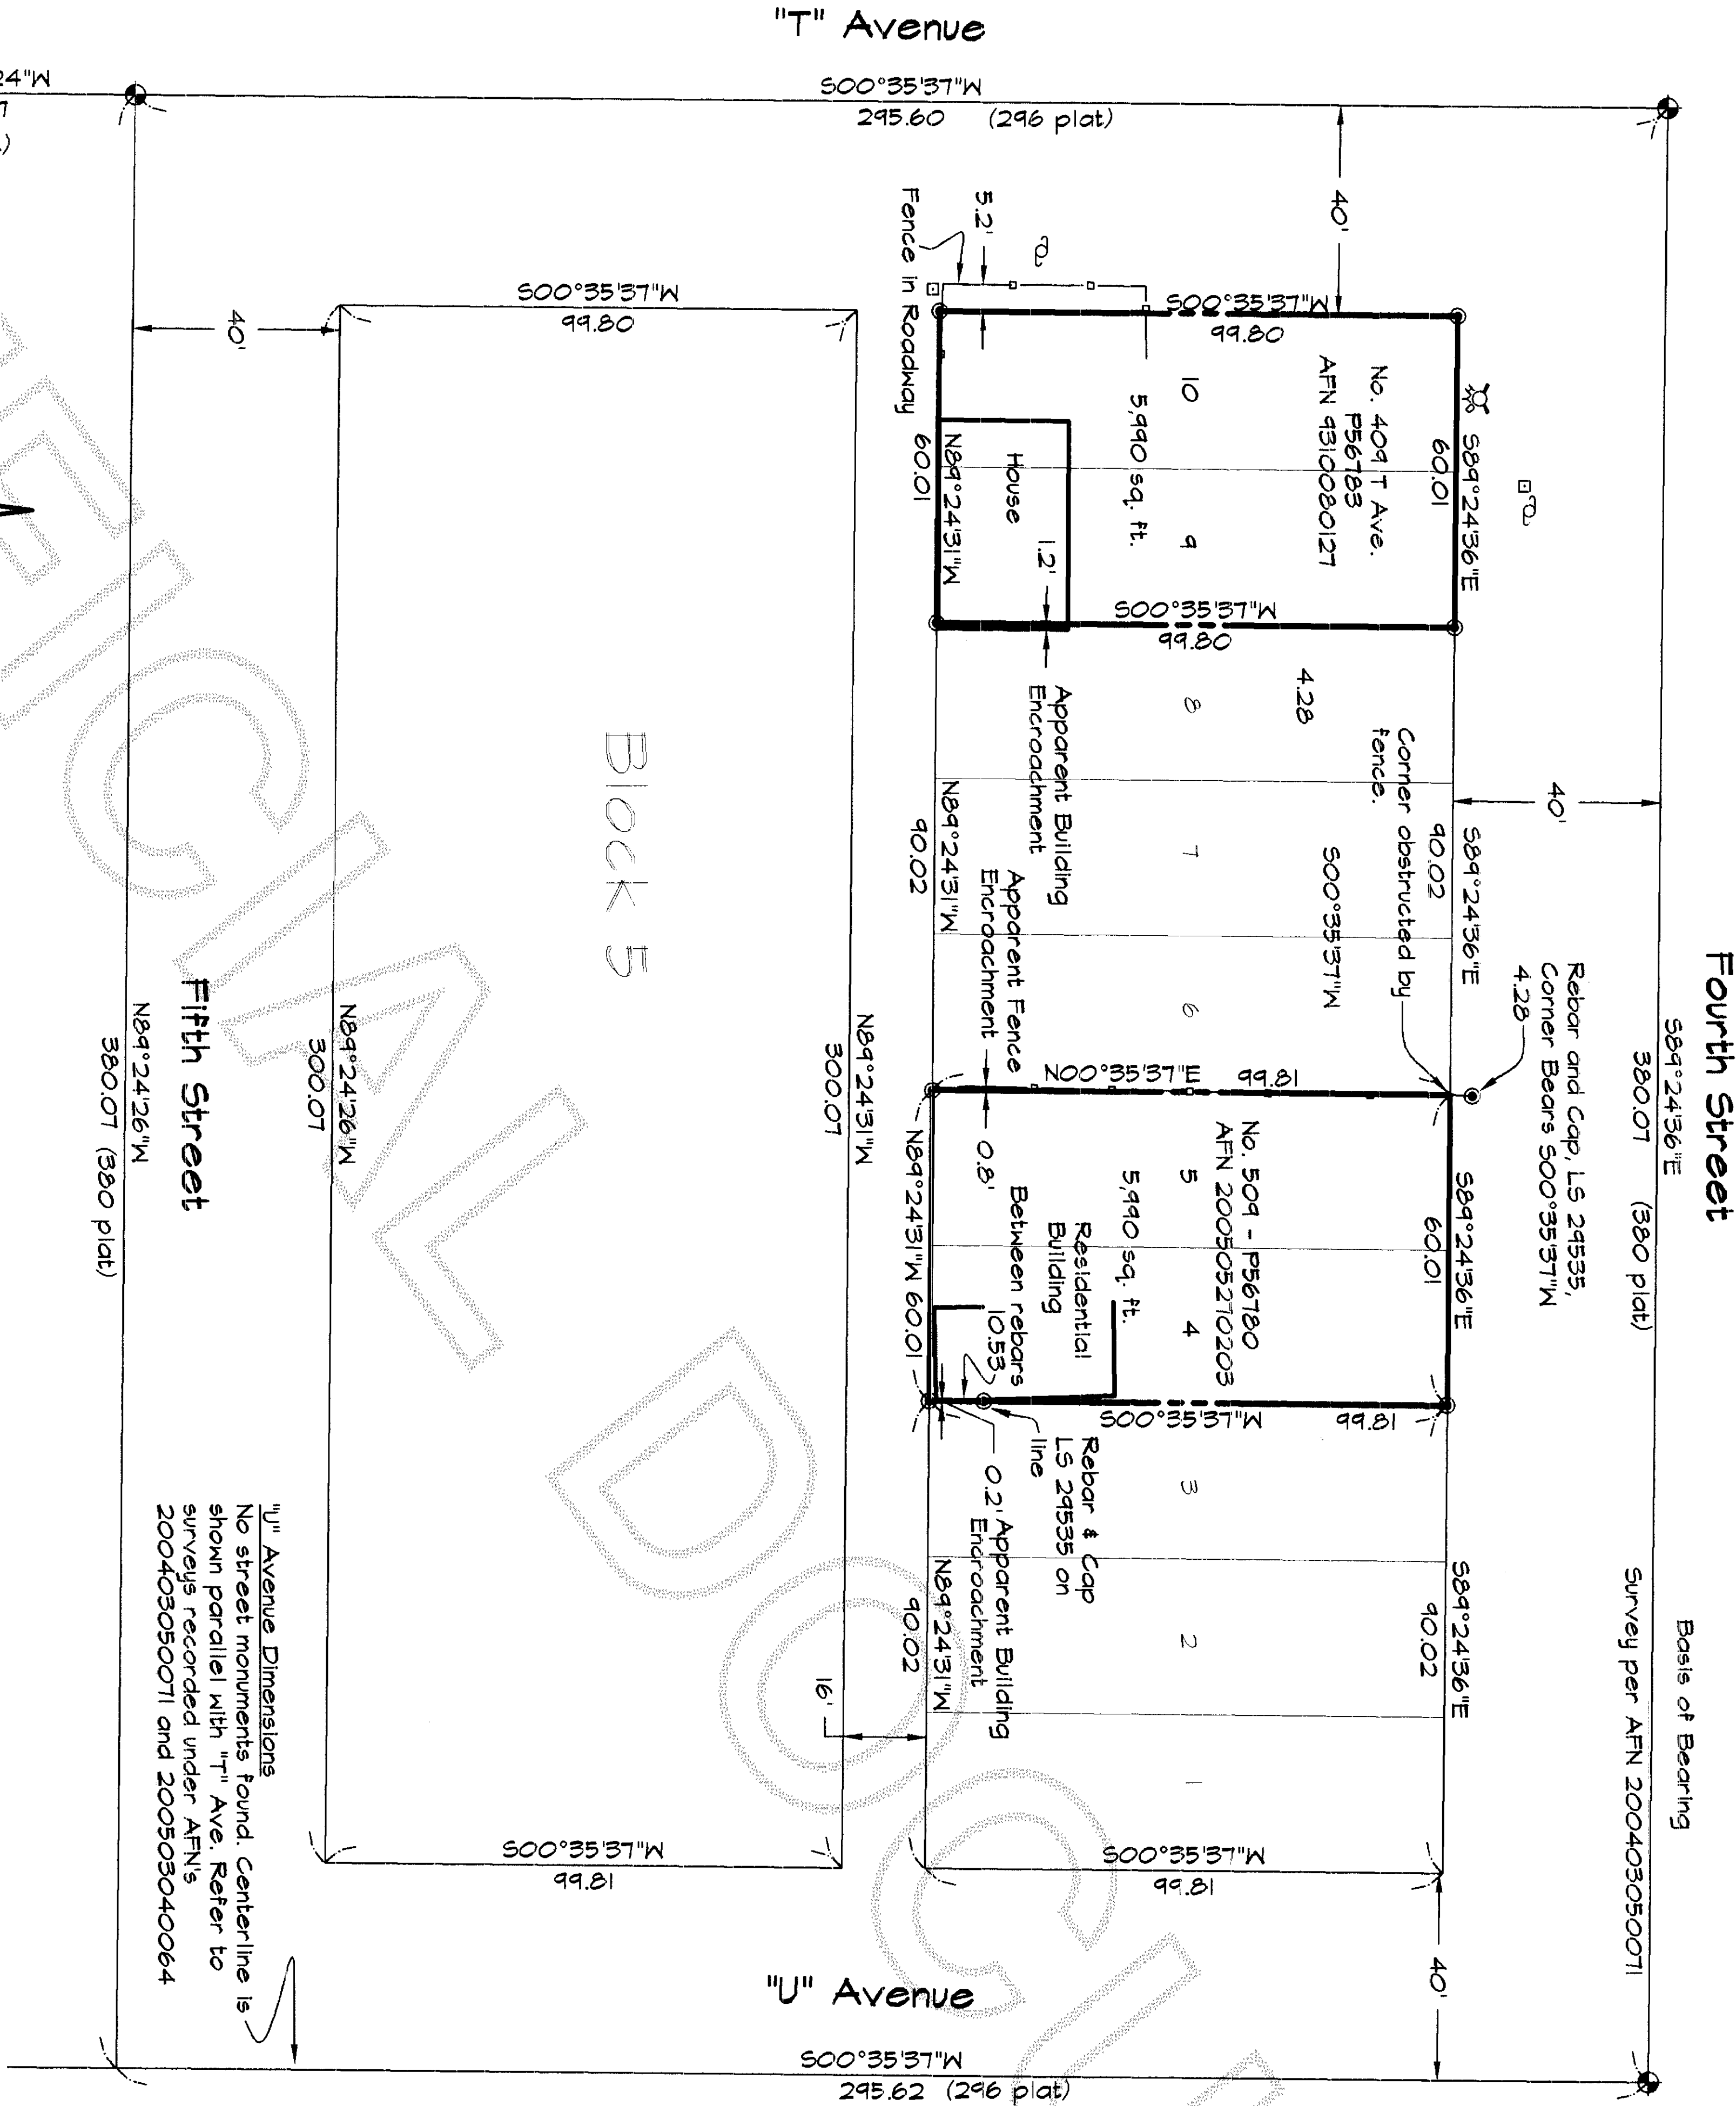

Graphic Scale

