
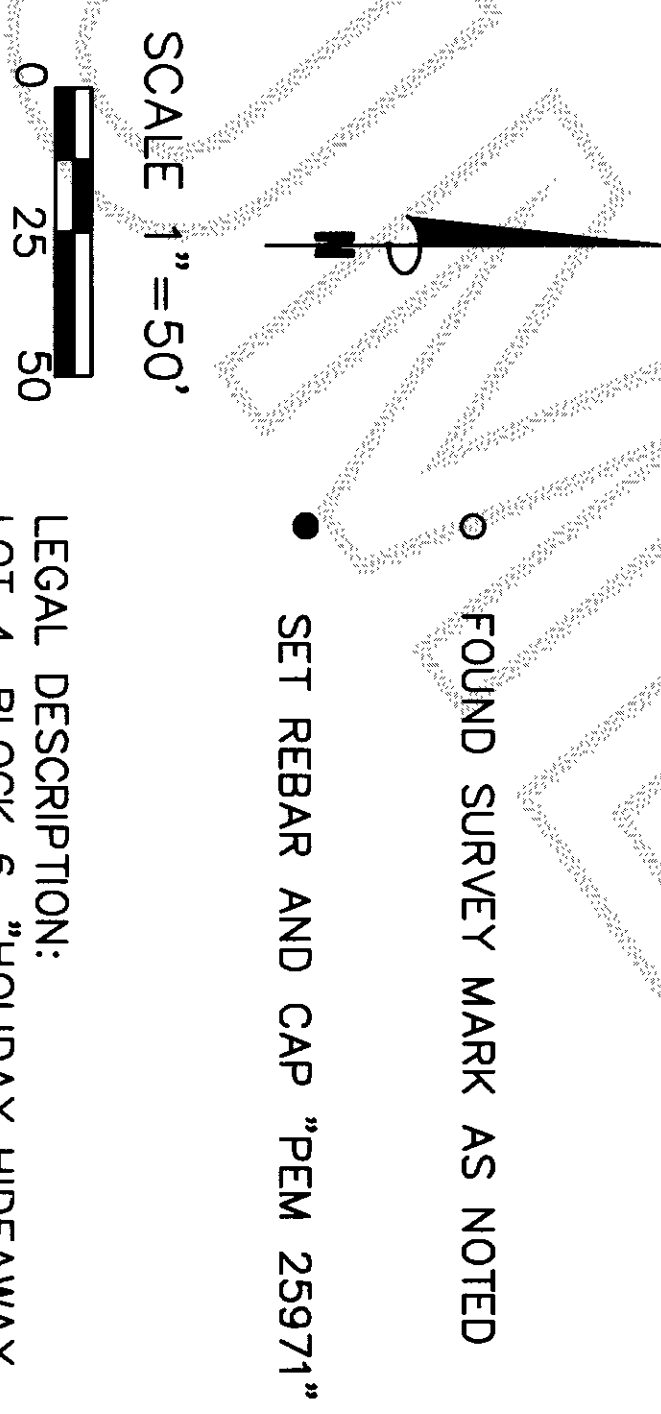


SURVEY IN GOVERNMENT LOT 5 (NE 1/4 OF THE SE 1/4) OF SECTION 8, T. 35 N., R. 2 E., W.M.


AUDITORS CERTIFICATE FILED FOR RECORD AT THE REQUEST
OF SCHEMMER ENGINEERING INC.

200605250033
Skagit County Auditor
8/25/2006 Page 1 of 1 11:07AM

N. Baunmet
SKAGIT COUNTY AUDITOR
Deputy
Deputy

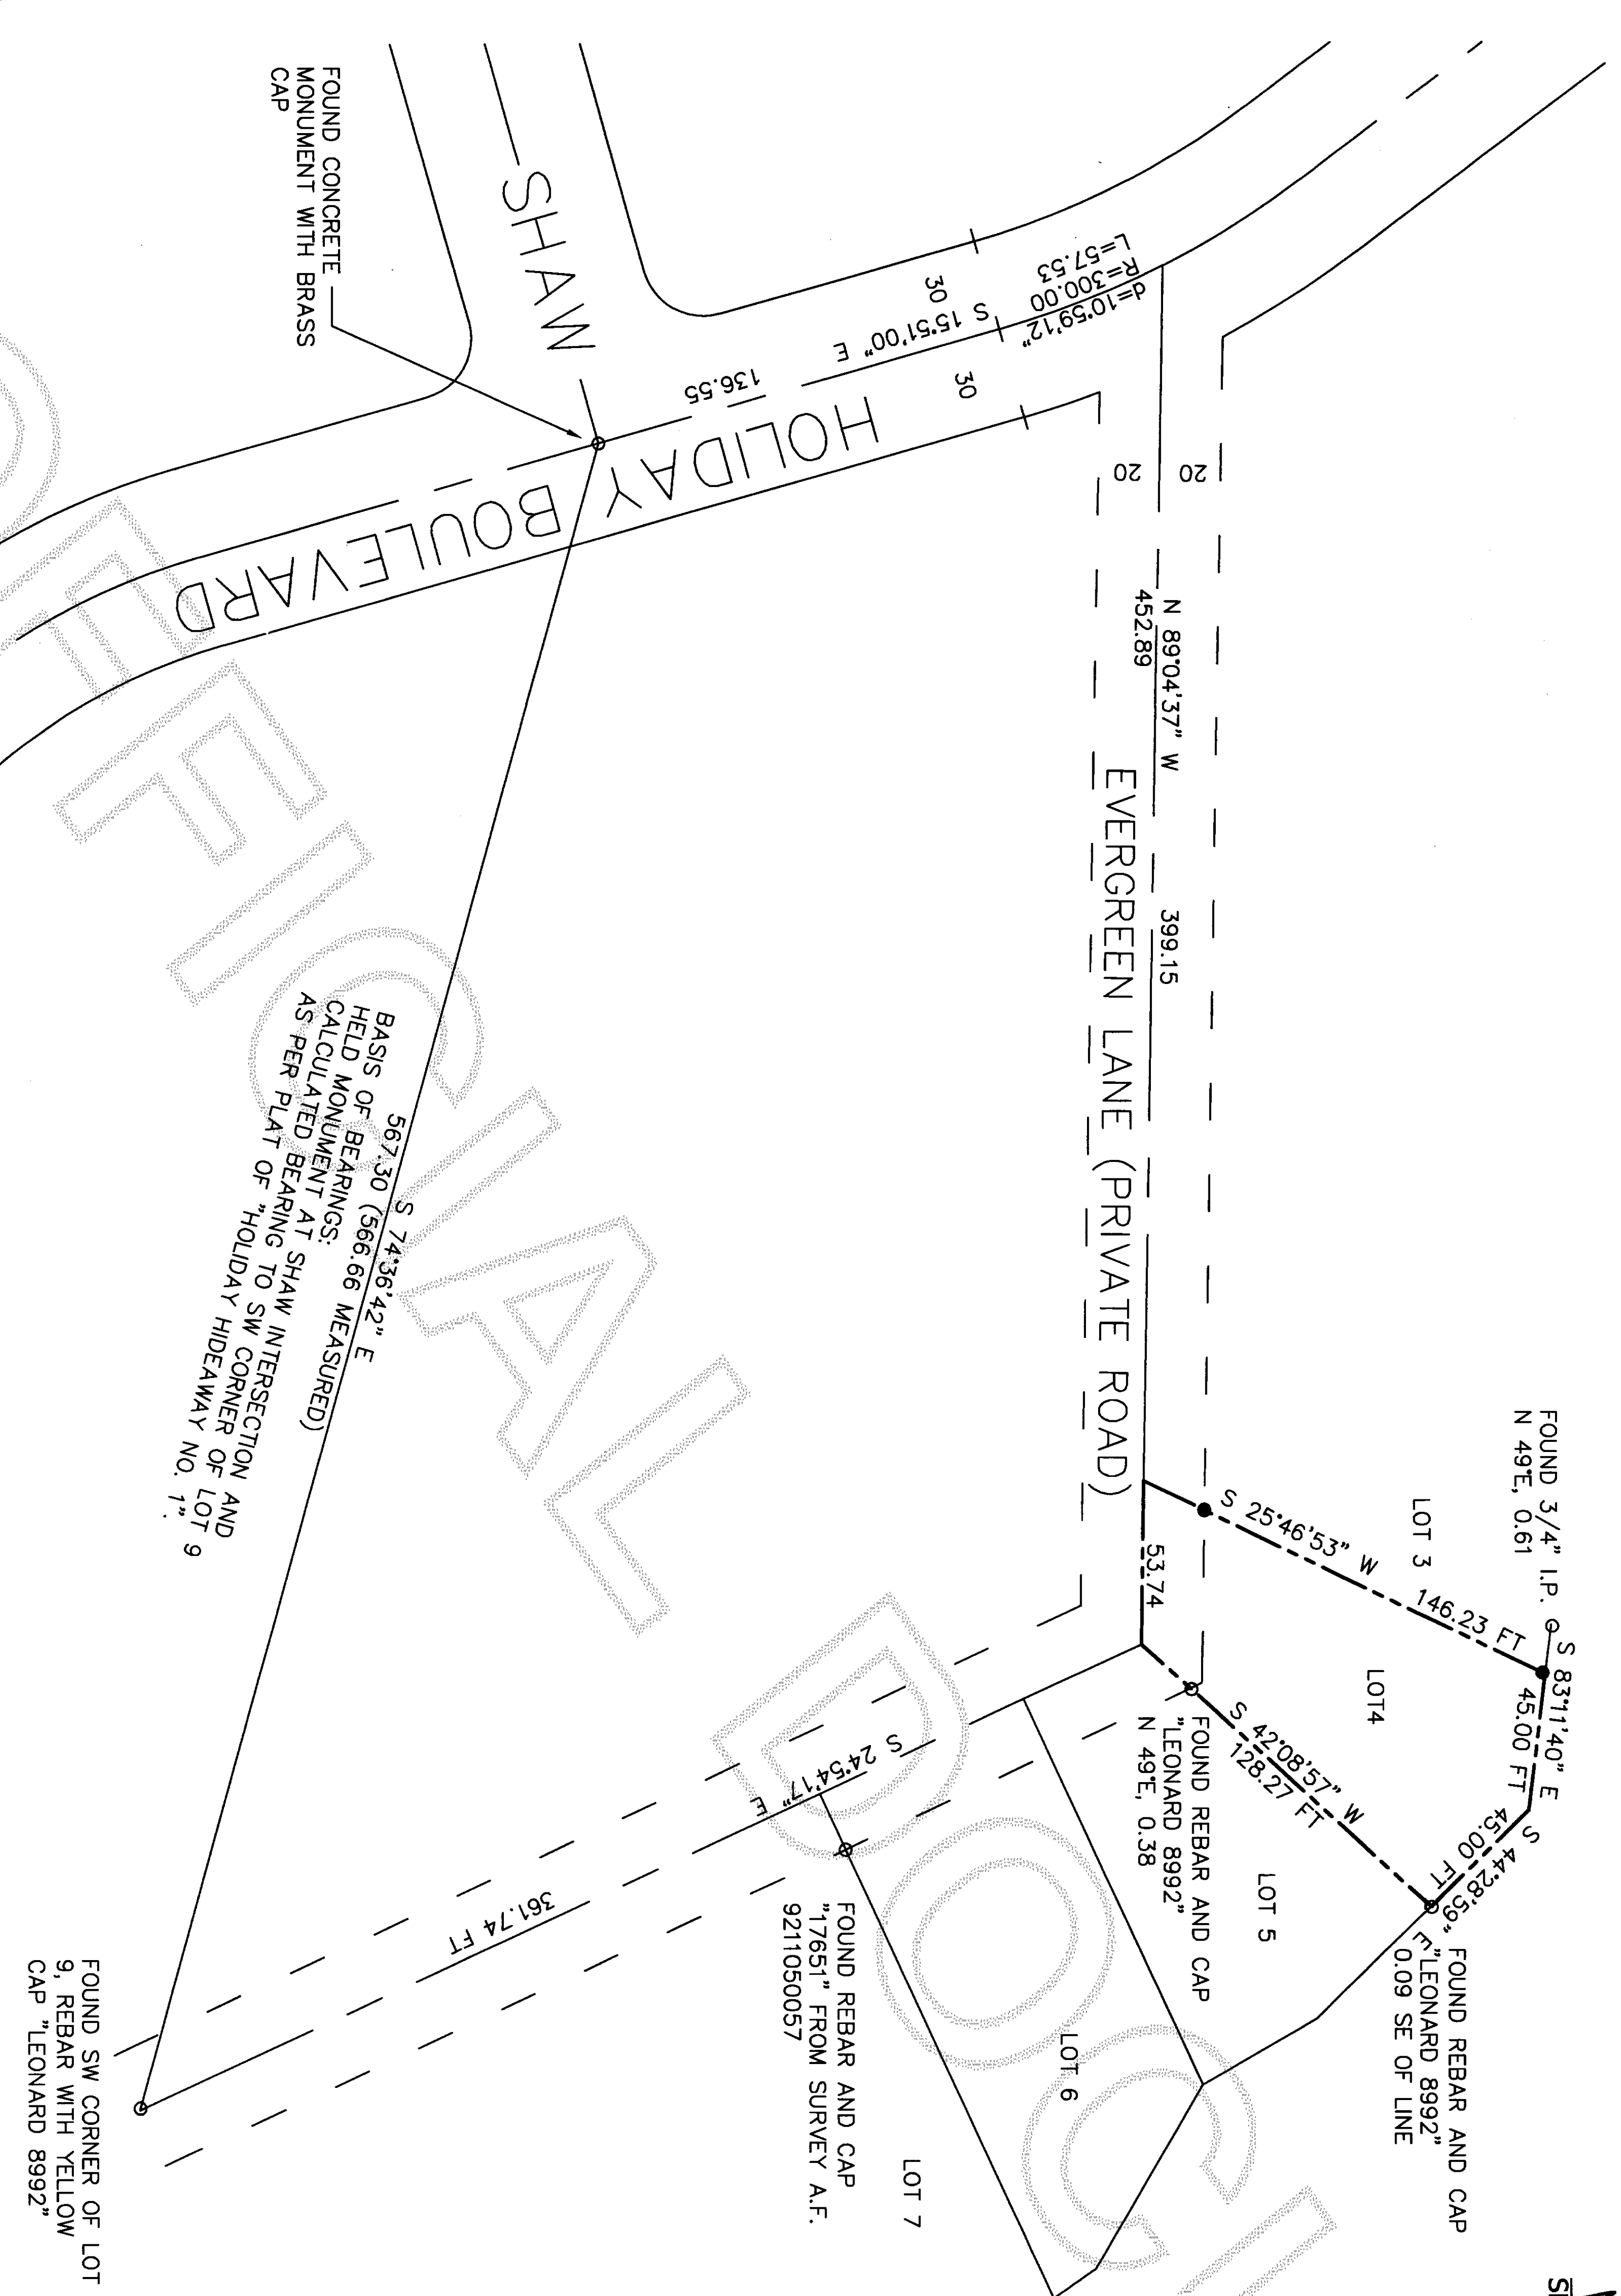


LEGAL DESCRIPTION:
LOT 4, BLOCK 6, "HOLIDAY HIDEAWAY NO. 1" AS PER PLAT RECORDED IN VOLUME 8 OF PLATS, PAGES 36 THROUGH 42, RECORDS OF SKAGIT COUNTY, WASHINGTON.
THIS SURVEY WAS PERFORMED IN THE FIELD USING A LEICA TCRA1103 ELECTRONIC TOTAL STATION.

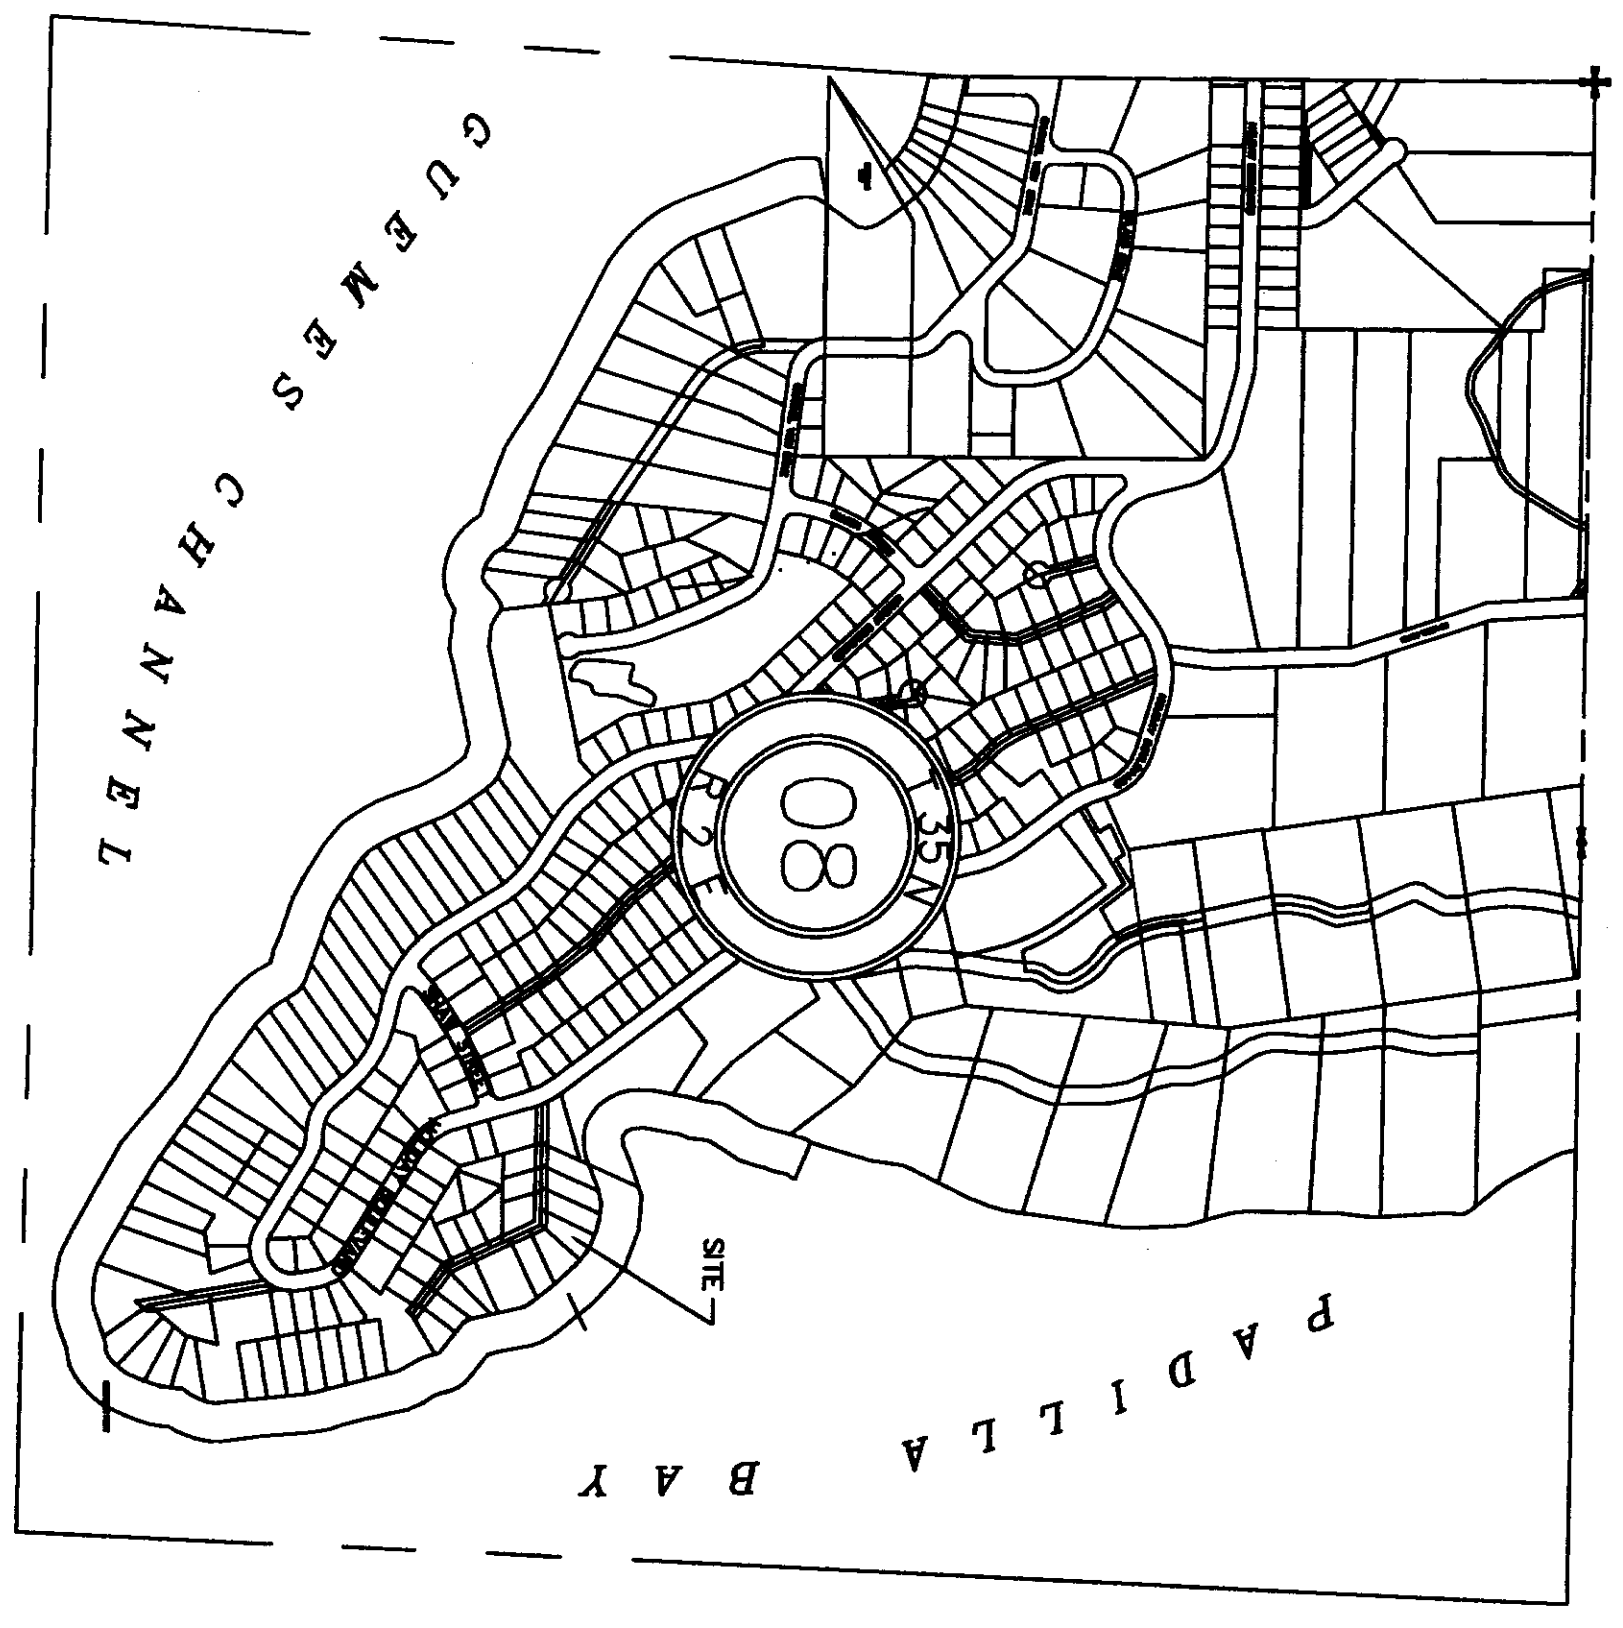

JOB NO.
06-128
SHEET
1 OF 1
SURVEY FOR
BRIAN JAMES
P.O. BOX 867
PRESTON, WASHINGTON 98050

SCHEMMER ENGINEERING INC.
317 COMMERCIAL AVENUE, SUITE 101
ANACORTES, WA 98221 (360) 293-9006

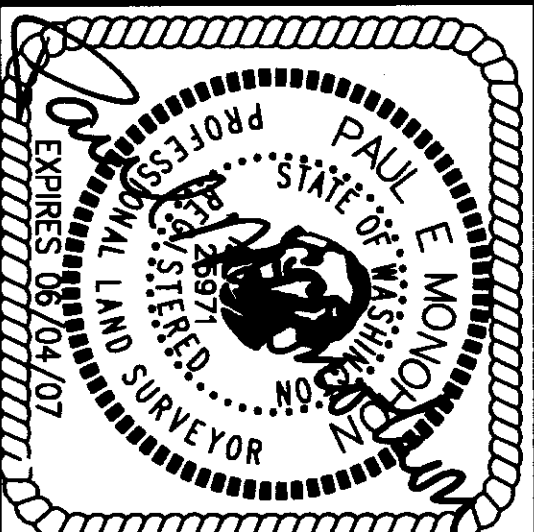

SURVEYOR'S CERTIFICATE
THIS MAP CORRECTLY REPRESENTS A SURVEY MADE BY ME OR UNDER MY DIRECTION IN CONFORMANCE WITH THE SURVEY RECORDING ACT.
PAUL E. MONOHON CERT#25971
DATE 8-25-06

DRAWN	PEM
CHECKED	JB
BY	BY
DATE	APP
REVISIONS	
CAD FILE: 06-128 JAMES	PLOT DATE: 8-25-06