

Return to:



200608310125
Skagit County Auditor

8/31/2006 Page 1 of 2 1:50PM

PROTECTED CRITICAL AREA SITE PLAN
Page 1 of 2

Grantor/Owner: David Buchan

Grantee: PUBLIC

Site Address: 15376 Channel Drive, LaConner WA

Property ID #: P 79563 Assessors Tax Account #: 4341-000-001-0009

Legal Description: Sec. 29 Twp. 39 Rng. 02 / Plat Name _____ Lot 1

Permit/Activity #: BP06-0544

The PROTECTED CRITICAL AREA (PCA) is to be left undisturbed in its natural state. "With the exception of activities identified as Allowed without Standard review under SCC 14.24.100, any land-use activity that can impair the functions and values of critical areas or their buffers through a development activity or by disturbance of the soil or water, and/or by removal of, or damage to, existing vegetation shall require critical areas review and written authorization pursuant to SCC 14.24." SCC 14.24.060 No clearing, grading, filling, logging or removal of woody material, building, construction or road construction of any kind, planting of non-native vegetation or grazing of livestock is allowed within the PCA areas except as specifically permitted by Skagit County on a case-by-case basis consistent with SCC 14.24.


Representations on this site plan may be approximations only and should not be used for purposes other than for determining general locations of critical areas. Development activities beyond the scope of this plan may require additional studies and approvals.

The above references to "Grantor" and "Grantee" shall not be construed as a transfer of property ownership and are used solely for filing with the County Auditor.

Owner: David Buchan Date: 8/7/06

On this day personally appeared before me David Buchan known to be the individual described herein and acknowledged to me that he signed the same as his free and voluntary act and deed for the uses and purposes thereon mentioned.

Jacqueline Boyle
residing at Shoreline Notary Public in and for the State of Washington, Date: 8/7/06

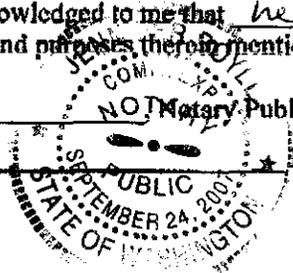

PROTECTED CRITICAL AREA SITE PLAN


Page 2 of 2

Applicant: Dave Buchan

Permit #: BPO6-0544

Parcel #: P79563

Site Address: 15376 Channel Drive, LaConner

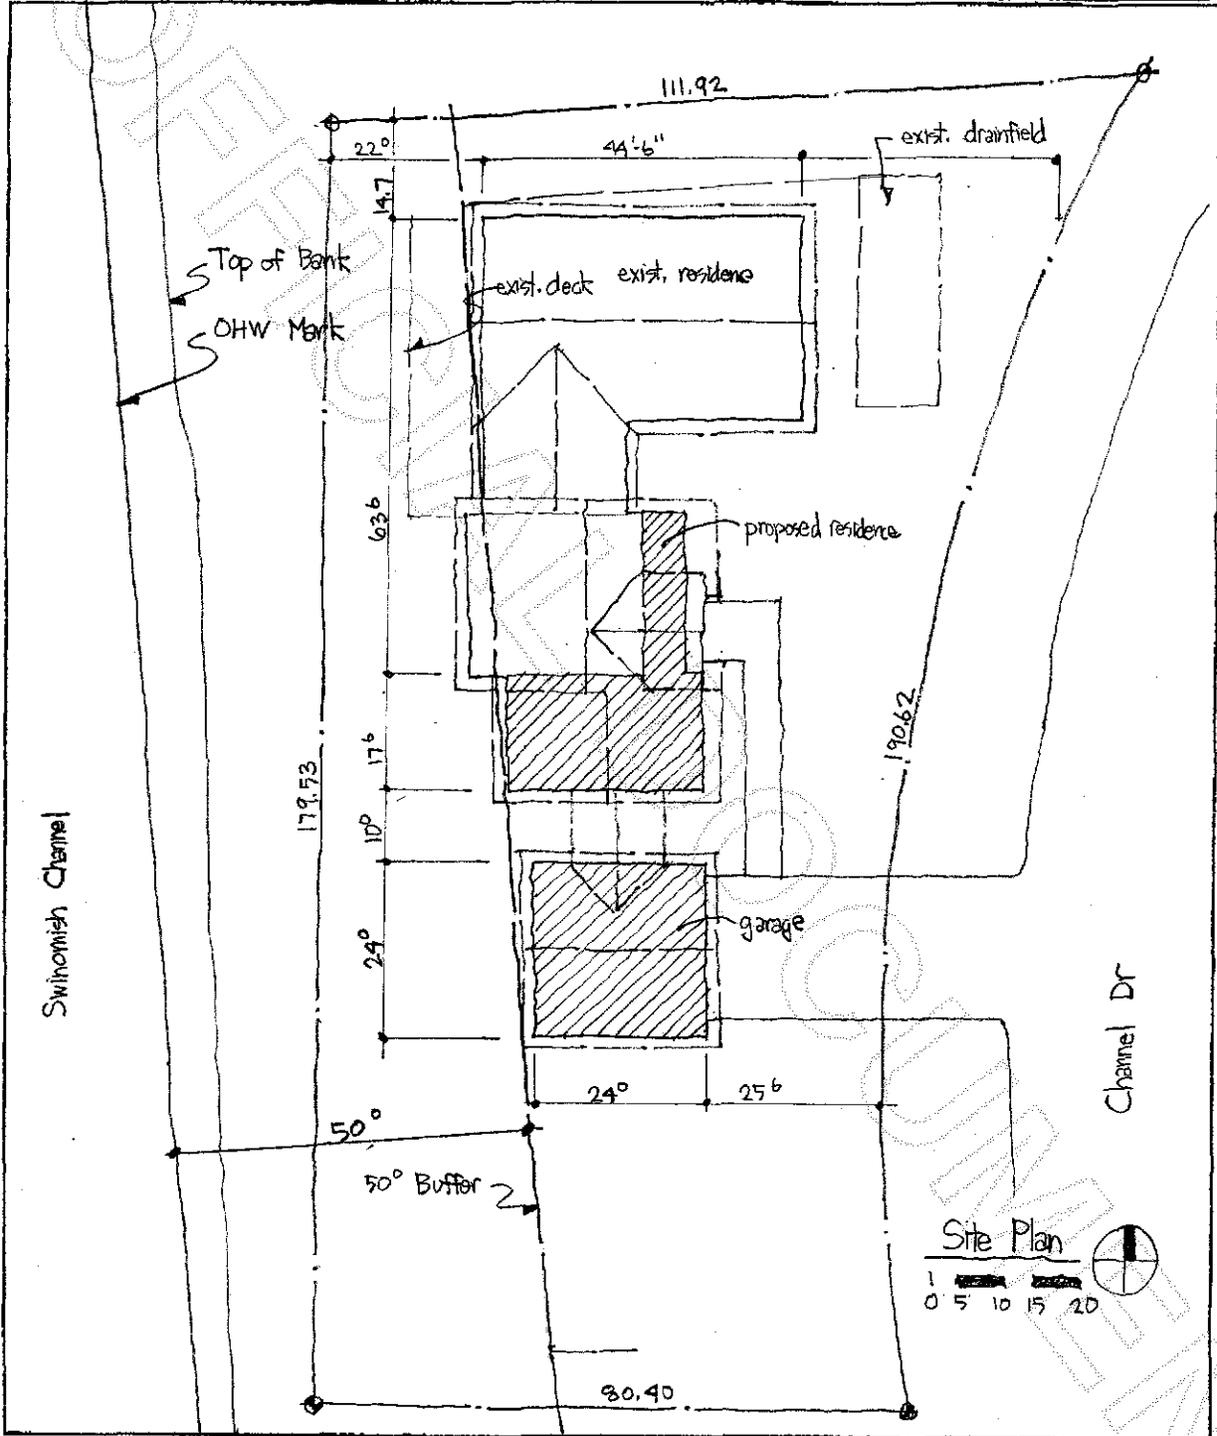

[Signature]
Skagit County CAO Staff Signature

8/30/06
Date

Applicant Signature

Date

200608310125
Skagit County Auditor