

Return Name & Address:



200609220128

Skagit County Auditor

9/22/2006 Page

1 of

2 11:33AM

SKAGIT COUNTY PLANNING & DEVELOPMENT SERVICES

PLAT LOT OF RECORD CERTIFICATION

File Number: BP06-1077

Applicant Name: William A Eastman & Linda M Eastman

Property Owner Name: William A Eastman & Linda M Eastman

The Department hereby finds that Lot 2 of PL01-0761 recorded on May 16, 2002, under AF200205160152.

Parcel Number(s): P119166 located in NW $\frac{1}{4}$ of S18 T35 R06

1. CONVEYANCE

- ☒ **IS/ARE**, Lot(s) of Record as defined in Skagit County Code (SCC) 14.04.020 and therefore **IS/ARE** eligible for conveyance.

2. DEVELOPMENT

- ☐ **IS/ARE**, the minimum lot size required for the _____ zoning district in which the lot(s) is/are located and therefore **IS/ARE** eligible to be considered for development permits.
- ☒ **IS/ARE NOT**, the minimum lot size required for the Rural Reserve (RRv) zoning district in which the lot(s) is/are located, but does meet an exemption listed in SCC 14.16.850(4)(c)(i) and therefore **IS/ARE** eligible to be considered for development permits.

Authorized Signature: Joanne Ostlund



Date: September 20, 2006

See attached map for Lot of Record boundaries.

SKAGIT COUNTY

6	5	4	3	2	1
7	8	9	10	11	12
13	14	15	16	17	18
19	20	21	22	23	24
25	26	27	28	29	30
31	32	33	34	35	36


T 35 N R 06 E

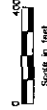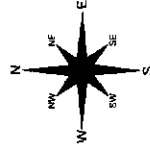

These maps were prepared from existing survey maps, and are not intended to be used as a legal document. The user of these maps is advised that the County does not warrant the accuracy or completeness of the information contained herein. 

DATE	INIT.
DRAWN BY	GVJ/WH
REVIEWED	GVJ/WH
PLOTTED	GVJ/WH
CHECKED	GVJ/WH
APPROVED	GVJ/WH

Section 18
T 35 N R 06 E

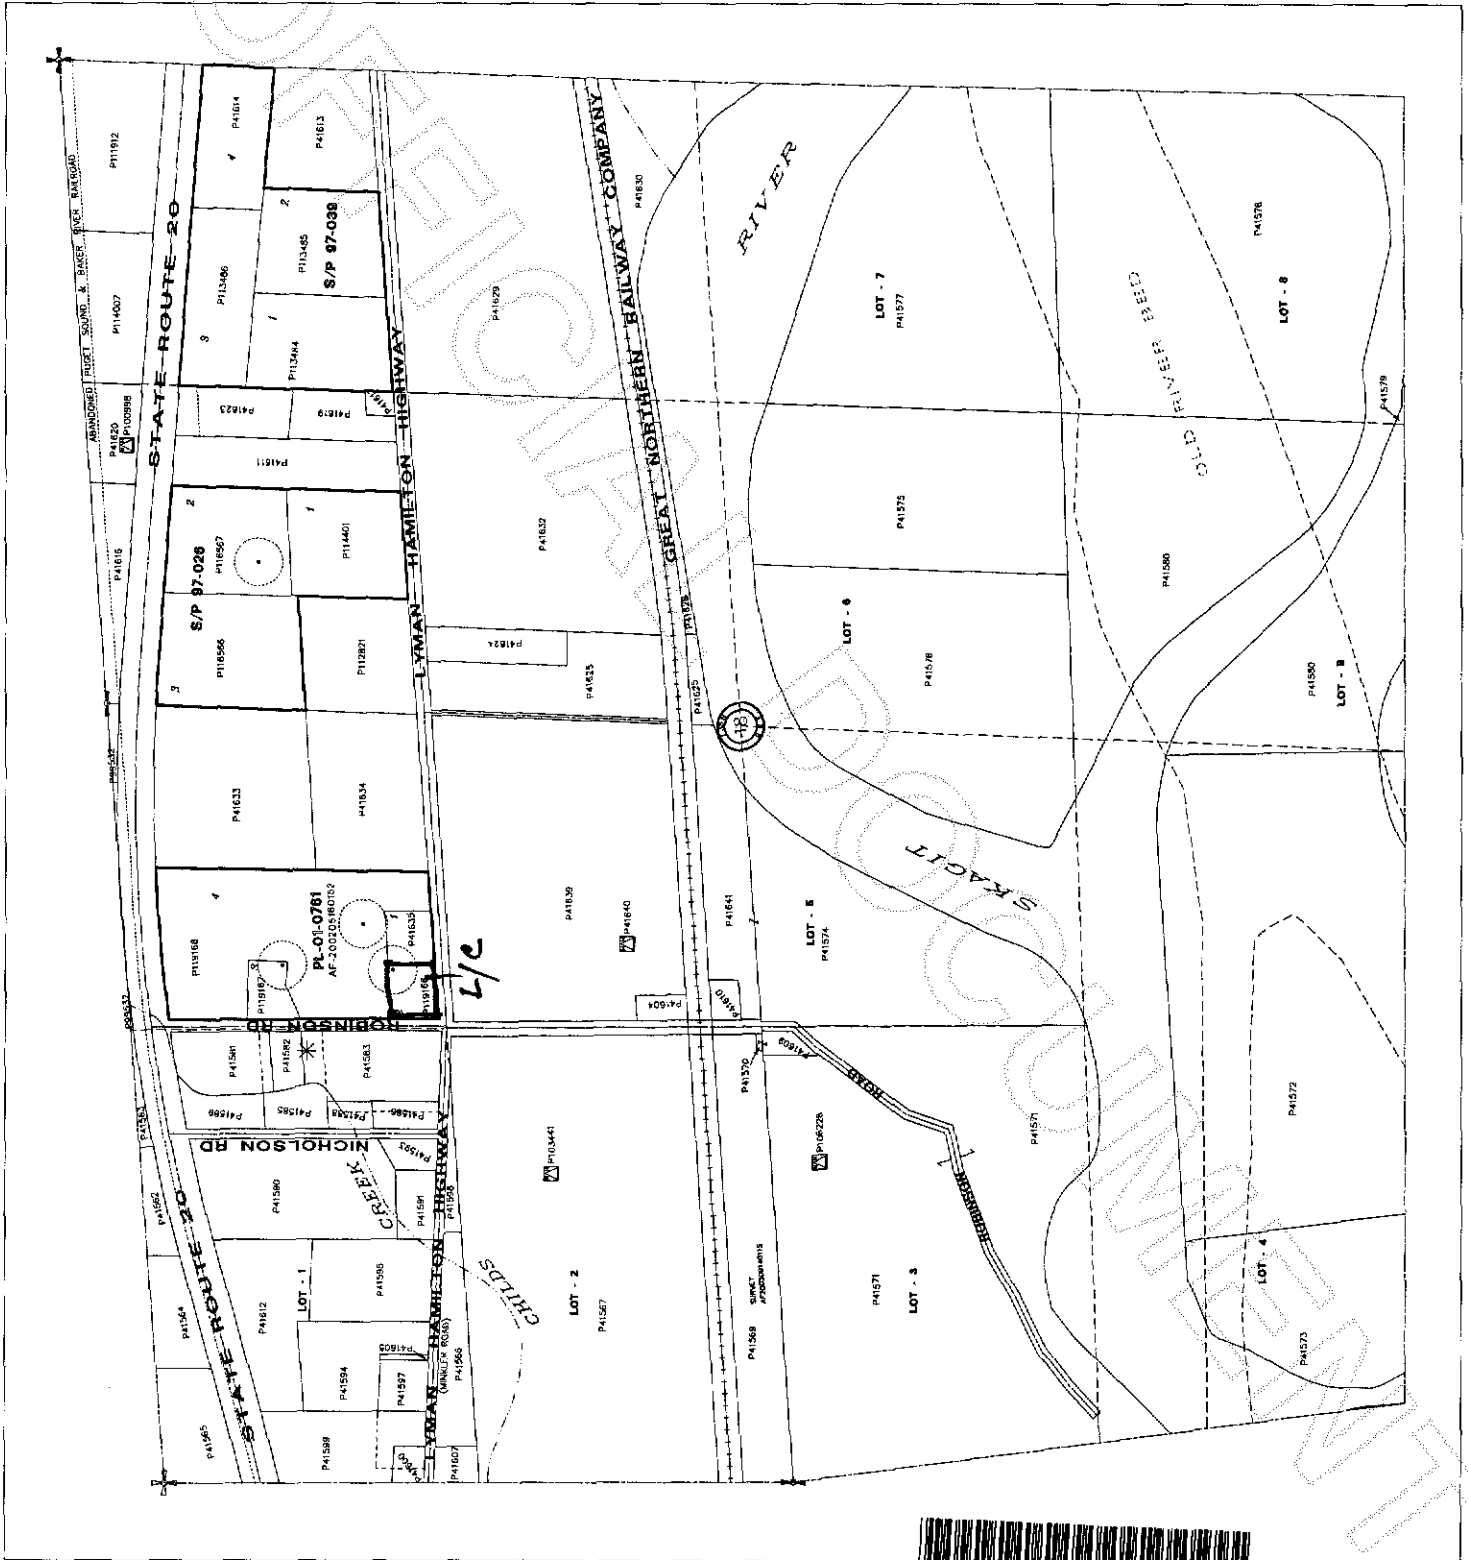

200609220128
Skagit County Auditor