

See Parcel B, AFN 8302030080
(Separate parcel, not platted)
Boundary Line Adjustment


Land Description

Lot 55, Subdivision No. 4, Plate 3, "Rancho San Juan Del Mar, Subdivision No. 4," according to the plat thereof recorded in Volume 6 of Plats, Pages 14 through 22, records of Skagit County, Washington.
Also, that portion of "Burrows Road," now known as "Burrows View Lane," as described in "Order Vacating County Road," County Commissioner's File Number 10766, records of said County as would attach to said Lot 56 by operation of law.

Subject to and together with covenants, conditions and restrictions on the face of said plat.
Subject to and together with rights or interests of record or fact as may exist.

10/3/2008 Page 1 of 1 9:11AM
200610030008
Skagit County Auditor

Normal Blummett brygmark
Auditor's Certificate
Skagit County Auditor

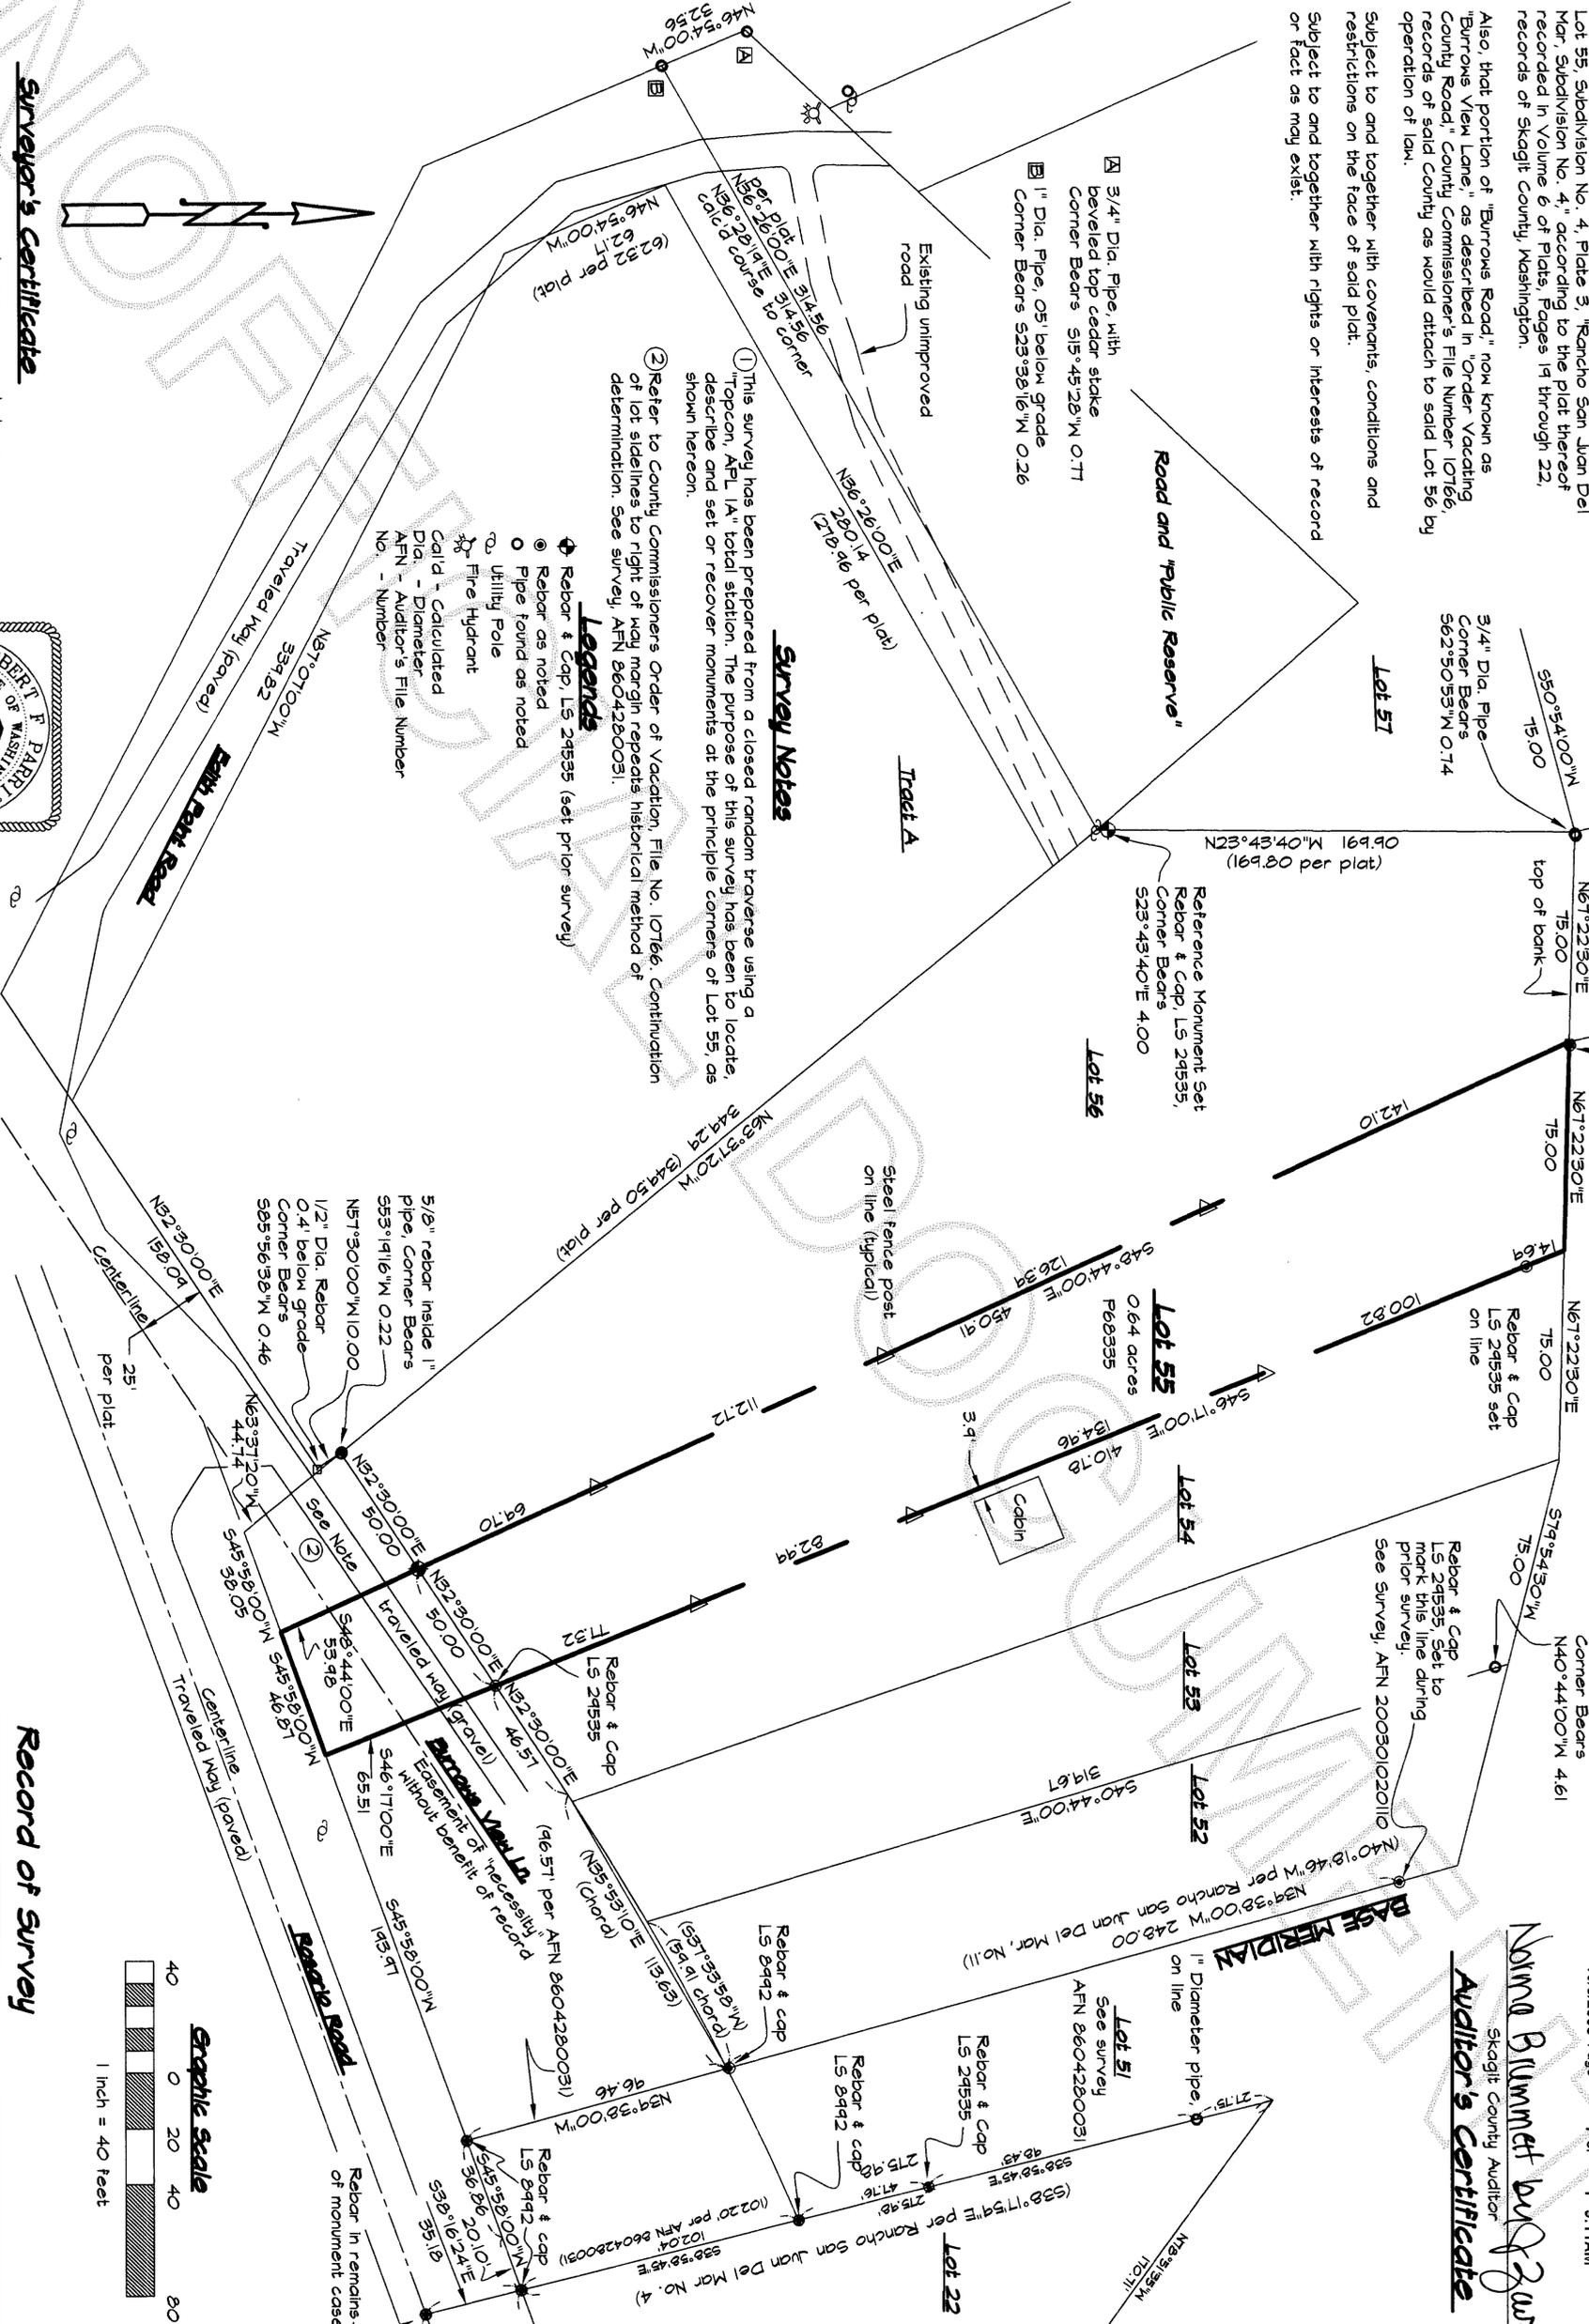

Survey Notes

- This survey has been prepared from a closed random traverse using a Topcon, AFL 1A total station. The purpose of this survey has been to locate, describe and set or recover monuments at the principle corners of Lot 55, as shown hereon.
- Refer to County Commissioners Order of Vacation, File No. 10766, Continuation of lot sidelines to right of way margin repeats historical method of determination. See survey, AFN 8604280031.

Legends


- Rebar & Cap, LS 24535 (set prior survey)
- Rebar as noted
- Pipe found as noted
- Utility Pole
- Fire Hydrant
- Cal'd - Calculated
- Dia. - Diameter
- AFN - Auditor's File Number
- No. - Number

Surveyor's Certificate

This map correctly represents a survey made by me or under my direction in conformance with the requirements of the survey recording act at the request of Diane C. Fulton of Skagit County, in July, 2006

Certificate no.
LS 24535

Robert F. Parrish
Robert F. Parrish

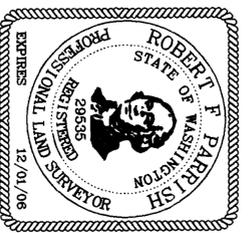

Parrish Land Surveying


142 BLOSSOM LANE, PORT TOWNSEND, WA 98368
ANACORTES (360) 588-1467 - parrish@rockisland.com

Diane C. Fulton Et Al

Lot 55, Plat of Rancho San Juan Del Mar
Portions of the NW 1/4, Sect. 11, T4N, R34N, E1E, 1M, W,
Fidalgo Island, Skagit County, Washington

Record of Survey

Prepared at the request of

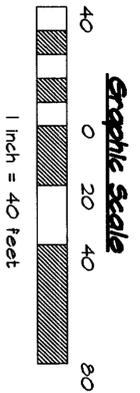

JOB NO.: 607-2PT
CADD BY: RP
CHK BY: [Signature]
BK REF: 20
SCALE: 1" = 40'
DATE: 8-01-06