


SURVEY IN THE NW 1/4 OF SEC. 26, TWP. 35 N, RNG. 1E, W.M.
ANACORTES, WASHINGTON

BLOCK 16

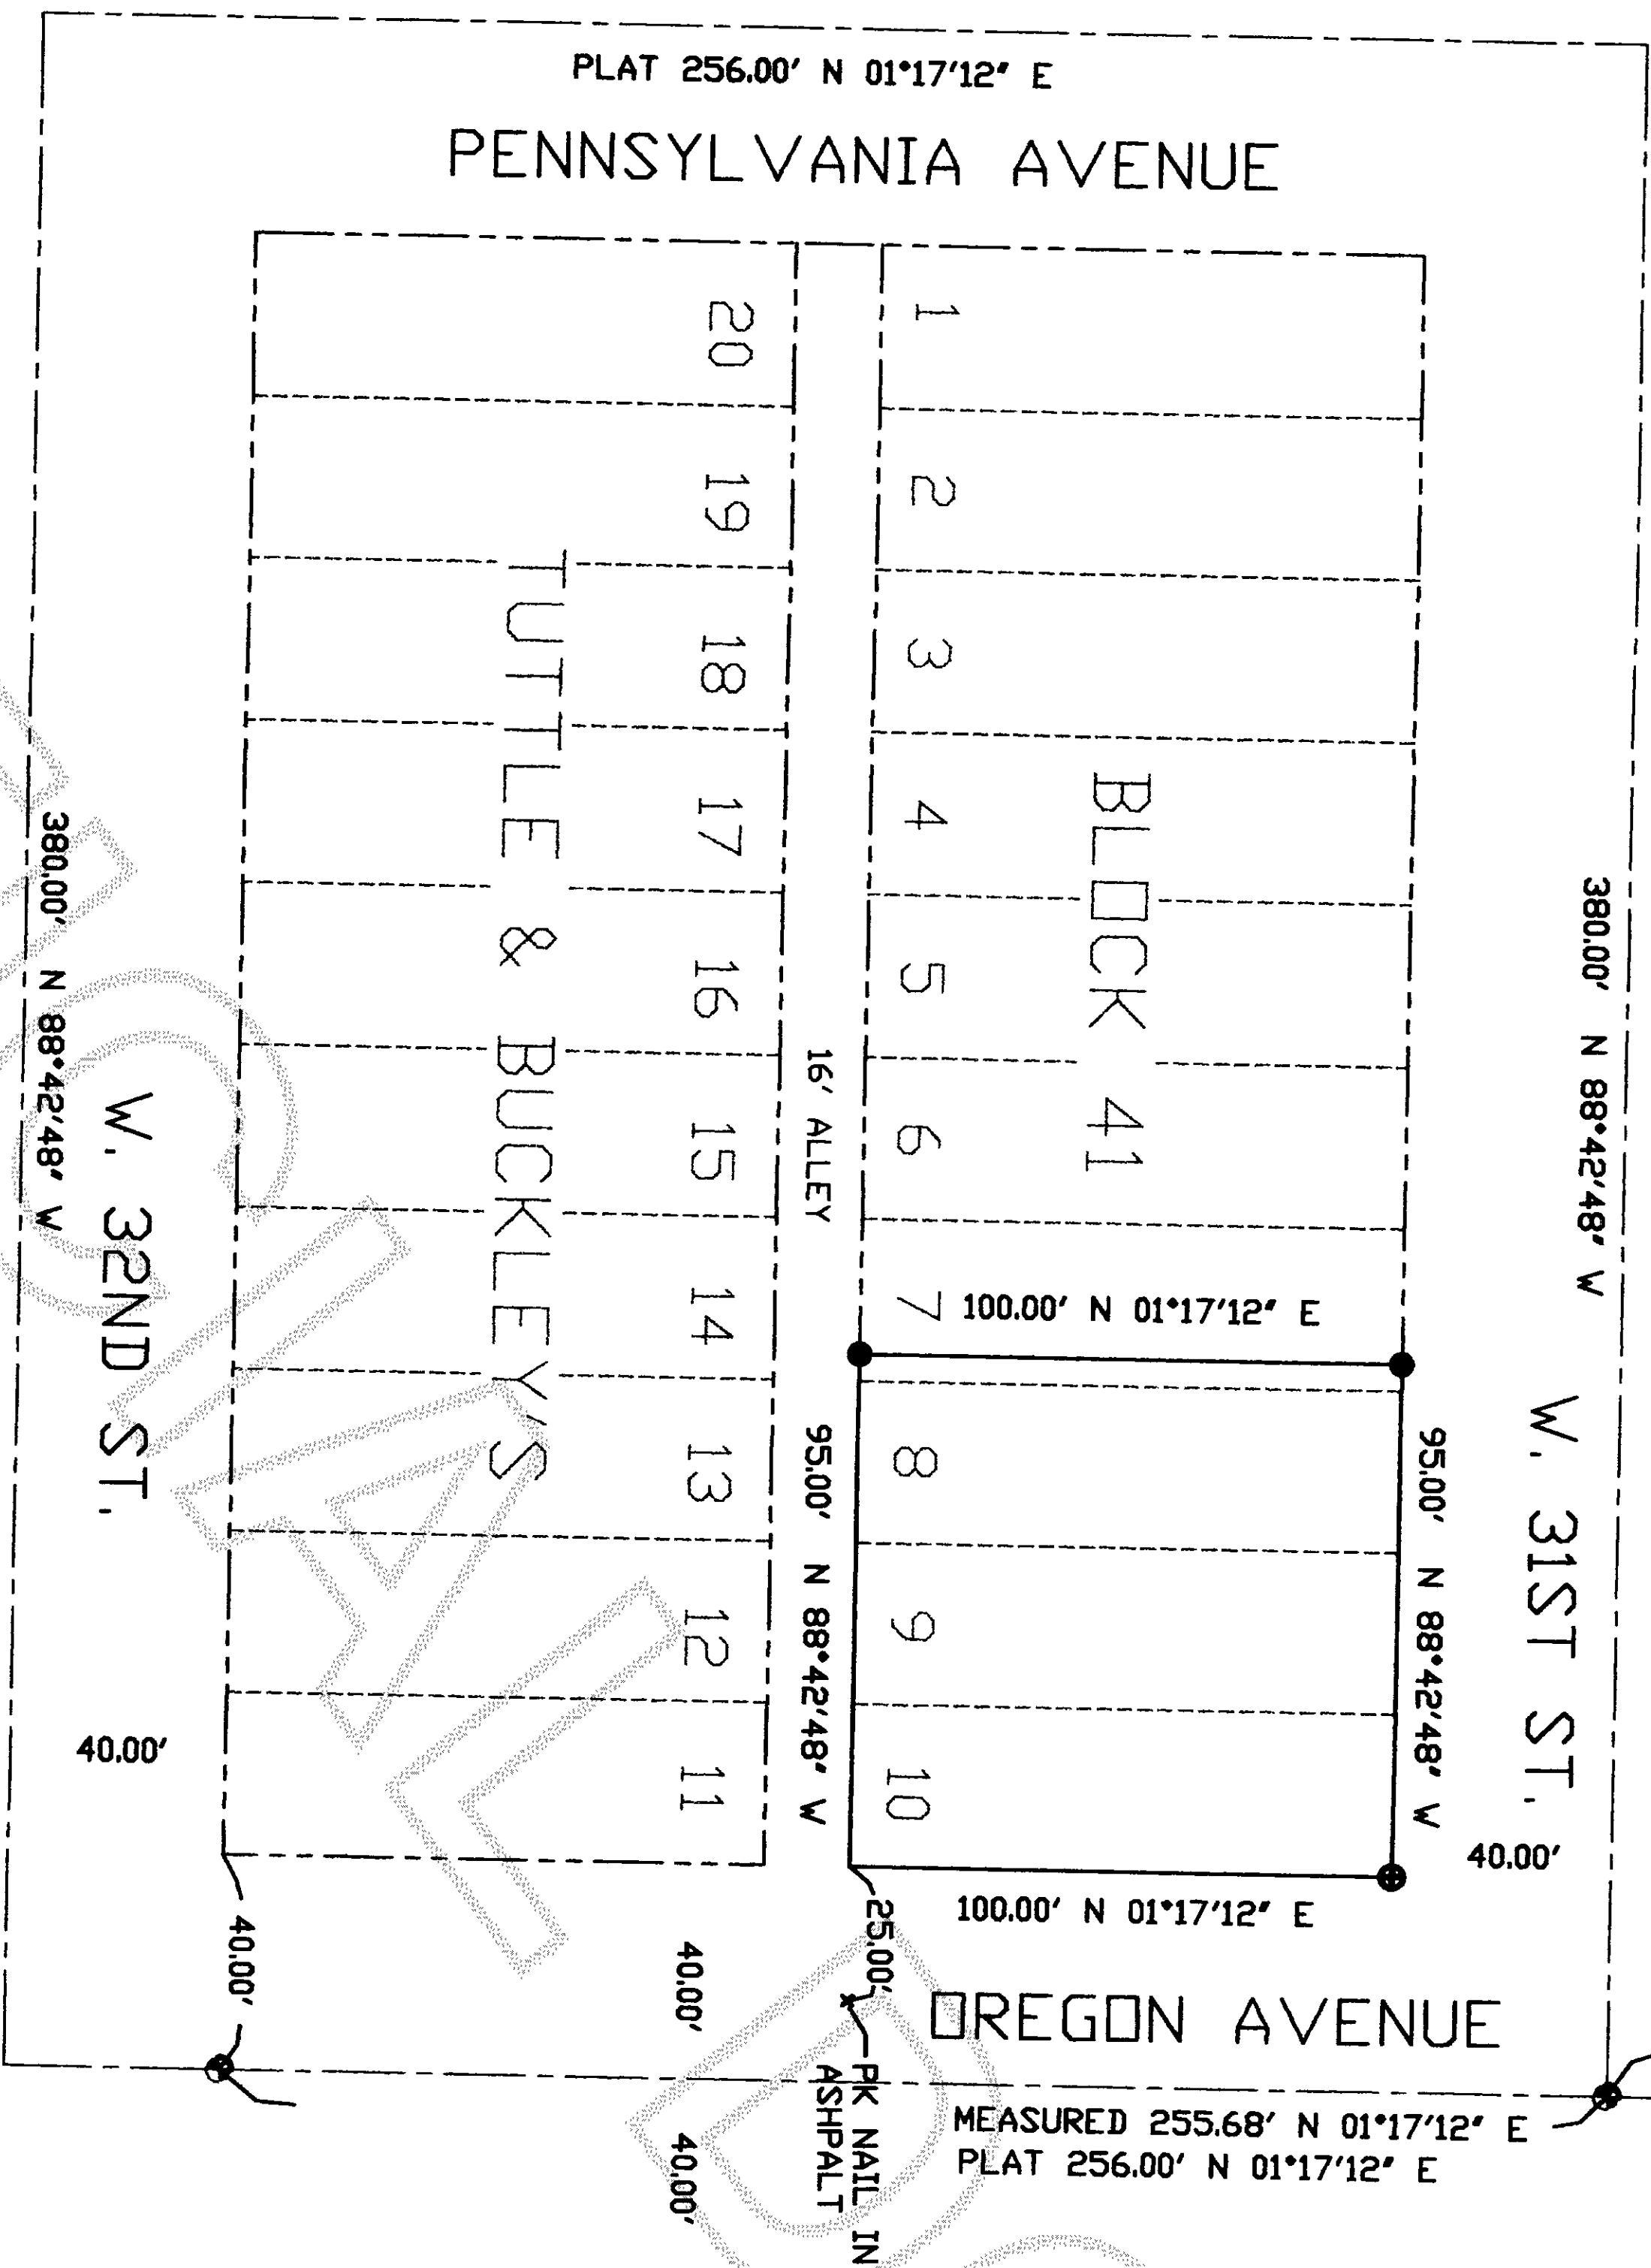

LEGAL DESCRIPTION

THE EAST 5' OF LOT 7 AND ALL OF LOTS 8, 9 AND 10
OF BLOCK 41, TUTTLE AND BUCKLEY'S ADDITION TO
THE CITY OF ANACORTES, SKAGIT COUNTY, WASHINGTON.

RECORDER'S CERTIFICATE

Filed for record this 12th day of Oct 2006 at 3:31 PM.
In book _____ of _____ at page _____ at the request of:

Clair A. Crossman
Surveyor's Name
Records of Skagit County Auditor
Auditor

SURVEYOR'S CERTIFICATE

This map correctly represents a survey
made by me or under my direction in
conformance with the requirements of the
Survey Recording Act at the request of:

ERIK BOWMAN
in SEPT., 2006
CLAIR A. CROSSMAN, P.L.S.
Certificate No. 9569

CROSSMAN & ASSOCIATES
LAND SURVEYORS

16146 MCLEAN RD. MT. VERNON, WA.
PHONE (360) 424-7359

BOUNDARY SURVEY

FOR
ERIK BOWMAN

SCALE: 1"=40'
DATE: SEPT. 2006
JOB NO.: JOB 527
DWG BY: DKH
CHECK BY: CAC
SHEET: 1 OF: 1

NOTES

1. SET RE-BAR WITH CAP NO. 9569.
2. FOUND & ACCEPTED RE-BAR WITH CAP NO. 18924.
3. FOUND MONUMENT IN CASE 9-05-06.
4. BASIS OF BEARINGS & SURVEY CONTROL. PLAT OF ROCK RIDGE WEST AUDITORS' FILE # 200203250231
5. EQUIPMENT USED: Pentax R323N
6. ERROR OF CLOSURE MEETS WASHINGTON STATE STANDARDS.
7. SURVEY METHODS STANDARD FIELD TRAVERSE.
8. SOUTH EAST CORNER OF LOT WAS NOT SET DUE TO LOOSE ROCK & STEEP SLOPE.

