


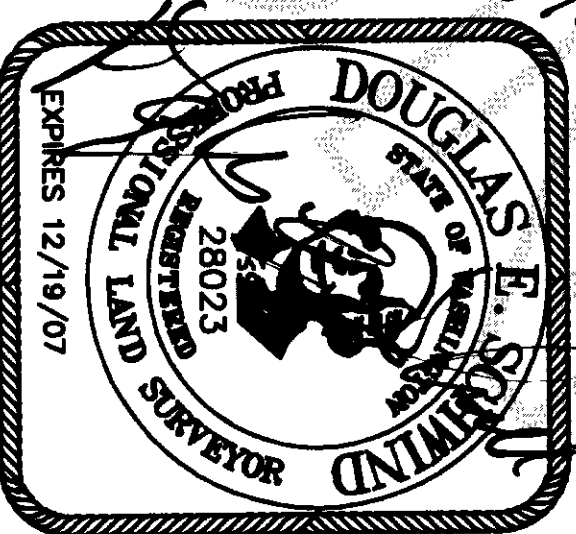

SURVEYOR'S CERTIFICATE
THIS MAP CORRECTLY REPRESENTS A SURVEY MADE BY ME OR UNDER MY DIRECTION IN CONFORMANCE WITH THE REQUIREMENTS OF THE SURVEY RECORDING ACT AT THE REQUEST OF:
Marty and Tamera Glaser
INCEM 2001
Douglas E. Scavind
CERTIFICATE NO. 28023





NORTHWEST DATUM & DESIGN
CIVIL ENGINEERING AND SURVEYING SOLUTIONS


1128 E. FAIRHAVEN AVE
BURLINGTON, WASHINGTON 98235
PH: (360) 755-0434 FAX: (360) 755-0464

RECORD OF SURVEY
SURVEY in a portion of the S 1/2 OF
Section 10, T. 35 N., R. 8 E. WM
for:
Marty and Tamera Glaser
in Concrete, Washington

PROJECT 06084
DRAWING 06084.dwg
DRAWN BY bz
CHECKED BY tmh
DATE Jan. 2007
SHEET 1 OF 1

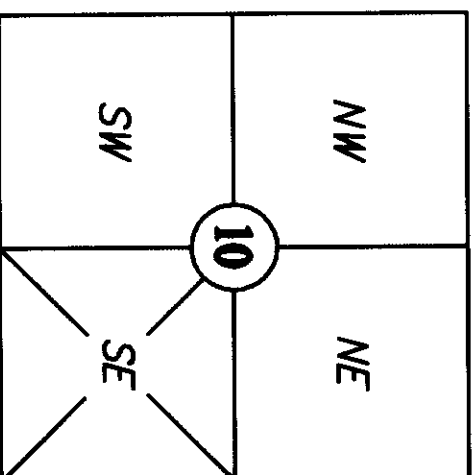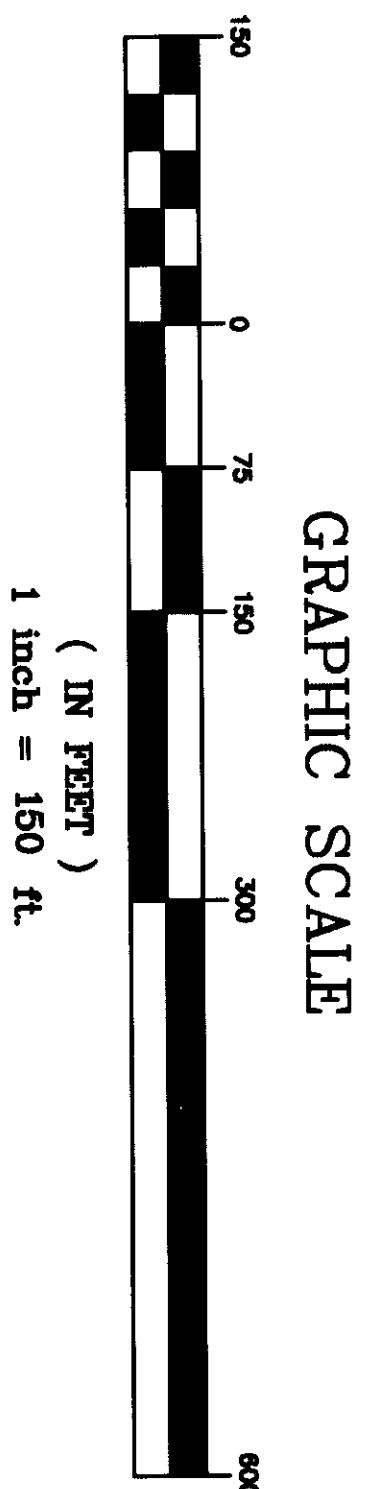

Section 10, T 35 N, R 8 E
Skagit County, Washington

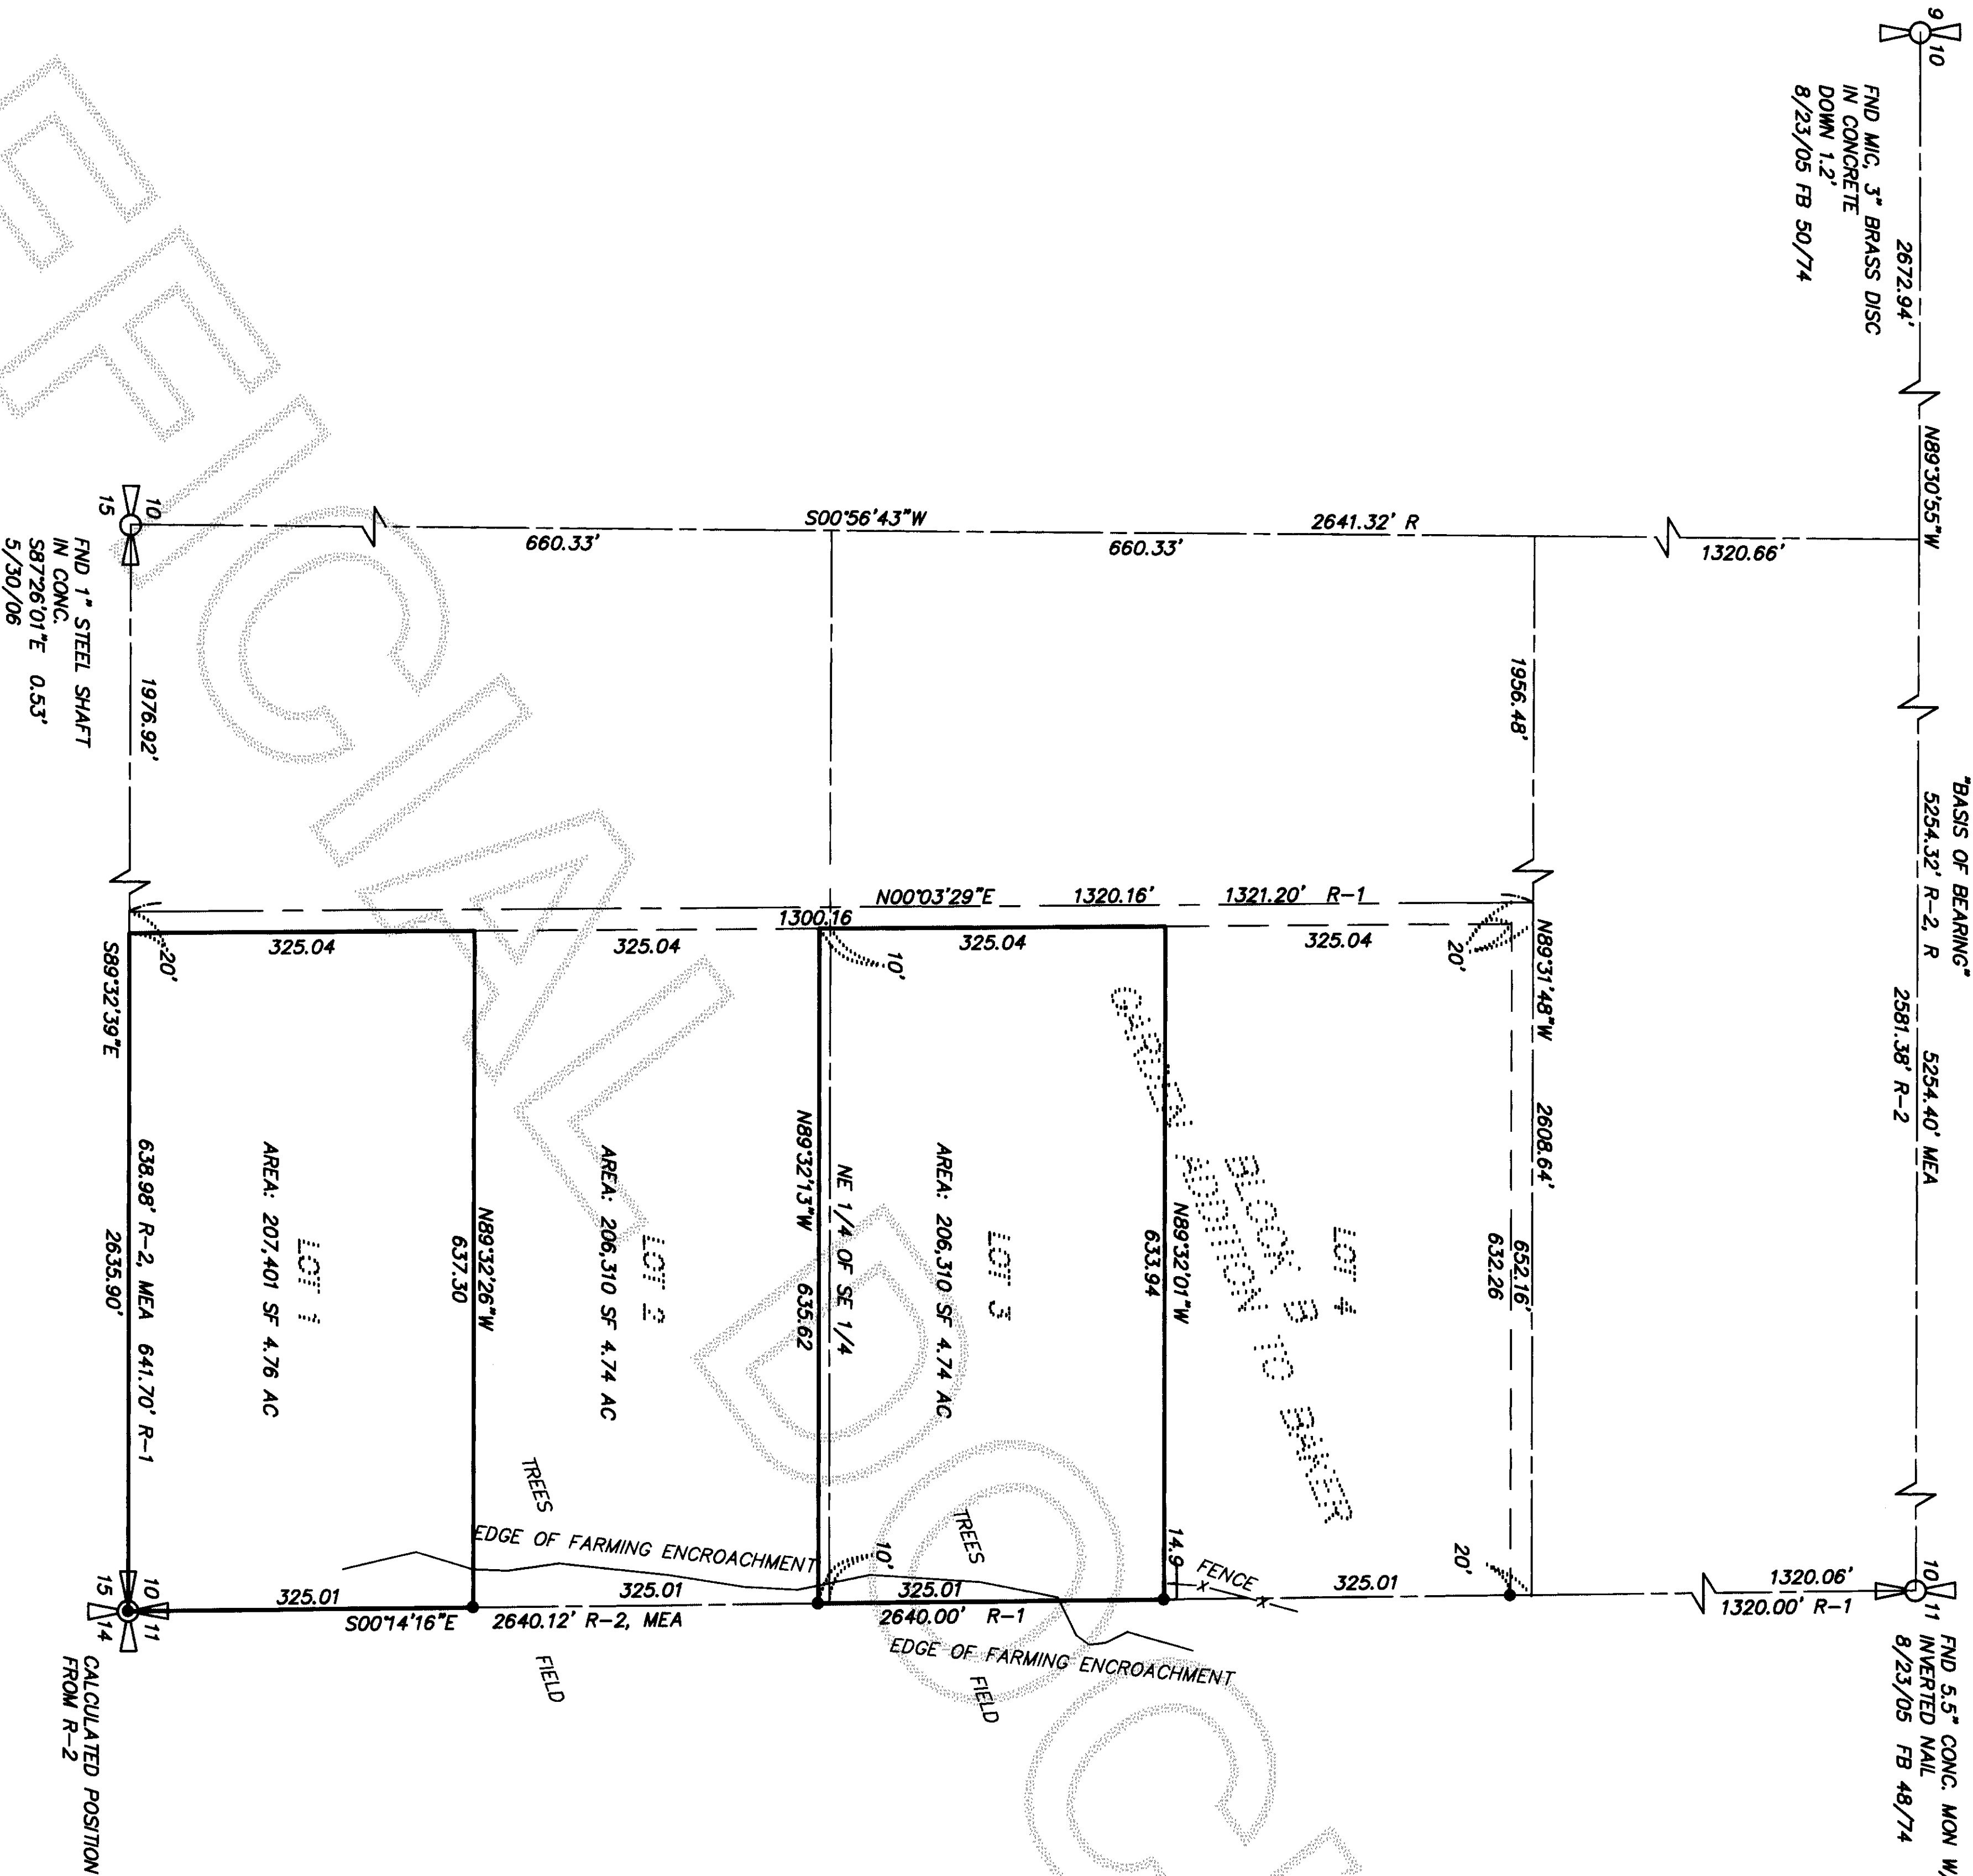

LEGEND

- 5/8" REBAR SET WITH YELLOW CAP MARKED DES LS 28023
- R ROS. BOOK 15, PAGE 151, RECORDS OF SKAGIT COUNTY, WA.
- R-1 VOLUME 3, PAGE 173, RECORDS OF SKAGIT COUNTY, WA.
- R-2 BOOK 14 OF SURVEYS AT PAGE 12, RECORDS OF SKAGIT COUNTY, WA.

LEGAL DESCRIPTION

LOTS 1 & 3 OF "GARDEN ADDITION TO BAKER" AS RECORDED IN VOLUME 3 OF PLATS AT PAGE 73, RECORDS OF SKAGIT COUNTY, WASHINGTON.

BASIS OF BEARING

THE EAST-WEST CENTER LINE OF SECTION 10, TOWNSHIP 35 NORTH, RANGE 8 EAST AS SHOWN ON RECORD OF SURVEY FILED IN BOOK 14 OF SURVEYS AT PAGE 12, RECORDS OF SKAGIT COUNTY, WASHINGTON.

SURVEYING PROCEDURE

FIELD TRAVERSE
LINEAR AND ANGULAR MEASUREMENTS MEET OR EXCEED STANDARDS SET IN WAC 332-130-090

SURVEY INSTRUMENTATION

TRIANGLE S-6
SERIAL 92710977, STD DEV 3"
EDM ± (3MM + 2PPM)

AUDITOR'S CERTIFICATE



200701050111
Skagit County Auditor

1/5/2007 Page 1 of 1 1:47PM

Bonnie J. Moulton
COUNTY AUDITOR OR DEPUTY AUDITOR