

Return to:



200701290001
Skagit County Auditor

1/29/2007 Page 1 of 2 8:54AM

PROTECTED CRITICAL AREA SITE PLAN

Page 1 of 2

Grantor/Owner: Sidney & Judith McHarg

Grantee: PUBLIC

Site Address: 13161 Deane Drive

* P19125

Property ID #: P19128 * Assessors Tax Account #: 340111-1-017-0007

Legal Description: Sec. 11 Twp. 34 Rng. 01 / Plat Name: --- Lot: ---

Permit/Activity #: BP06-1237



The PROTECTED CRITICAL AREA (PCA) is to be left undisturbed in its natural state. "With the exception of activities identified as Allowed without Standard review under SCC 14.24.100, any land-use activity that can impair the functions and values of critical areas or their buffers through a development activity or by disturbance of the soil or water, and/or by removal of, or damage to, existing vegetation shall require critical areas review and written authorization pursuant to SCC 14.24." SCC 14.24.060 No clearing, grading, filling, logging or removal of woody material, building, construction or road construction of any kind, planting of non-native vegetation or grazing of livestock is allowed within the PCA areas except as specifically permitted by Skagit County on a case-by-case basis consistent with SCC 14.24.


Representations on this site plan may be approximations only and should not be used for purposes other than for determining general locations of critical areas. Development activities beyond the scope of this plan may require additional studies and approvals.

The above references to "Grantor" and "Grantee" shall not be construed as a transfer of property ownership and are used solely for filing with the County Auditor.


Owner: Judith McHarg Wells Date: 1/27/2007

On this day personally appeared before me Judith & Sidney McHarg known to be the individual described herein and acknowledged to me that they signed the same as their free and voluntary act and deed for the uses and purposes therein mentioned.

Wells, Notary Public in and for the State of Washington,
residing at Anacortes, Washington Date: January 27, 2007

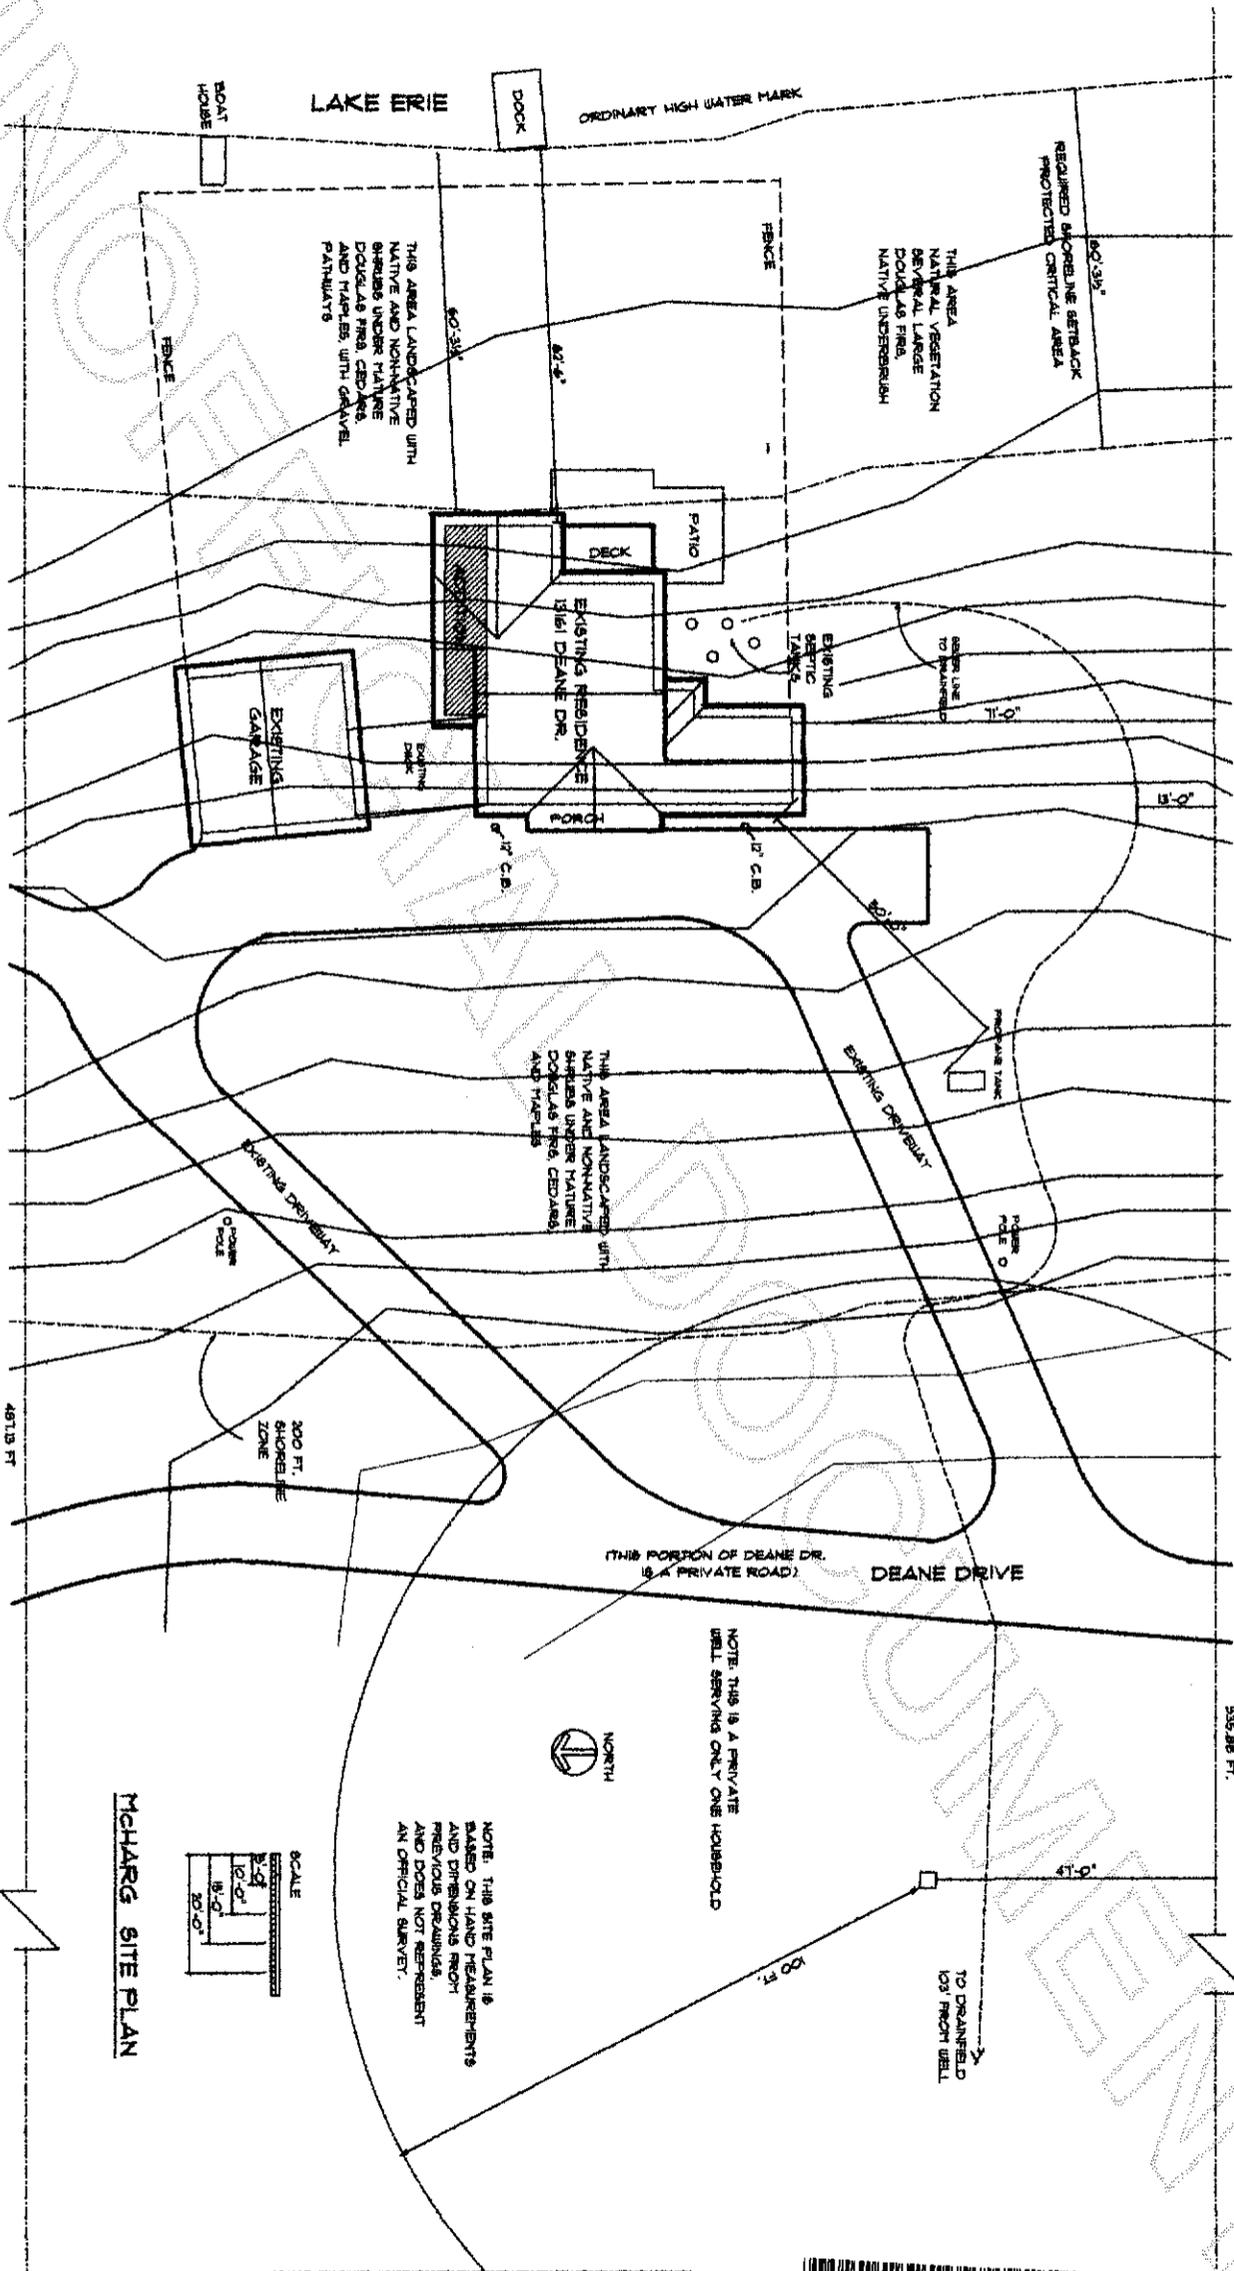

McHARG SITE PLAN

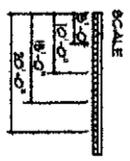

NOTE: THIS SITE PLAN IS BASED ON LAND MEASUREMENTS AND DIMENSIONS FROM PREVIOUS DEEDS, AND DOES NOT REPRESENT AN OFFICIAL SURVEY.

NOTE: THIS IS A PRIVATE WELL SERVING ONLY ONE HOUSEHOLD



Skagit County Auditor