

SURVEY IN GOV'T LOTS 1 AND 2, SECTION 35, T. 35 N., R. 1 E., W.M.
LOT 12, RANCHO SAN JUAN DEL MAR, DIVISION 10

AUDITORS CERTIFICATE FILED FOR RECORD AT
THE REQUEST OF SCHEMMER ENGINEERING INC.



200702060063
Skegit County Auditor



2/6/2007 Page 1 of 1 11:02:27AM

J. Youngquist
Skegit County Auditor

Deputy Auditor

LEGAL DESCRIPTION:
LOT 12, RANCHO SAN JUAN DEL MAR, SUBDIVISION NO. 10 AS RECORDED IN
VOLUME 9 OF PLATS, PAGES 28 AND 29, AND AUDITOR'S FILE NO. 686967,
RECORDS OF SKEGIT COUNTY, WASHINGTON.

SURVEY NOTES:
BASIS OF BEARINGS S 26°26'00" W BETWEEN FOUND STREET MONUMENT
AND FOUND IRON PIPE ON MCCORKLE PLACE AS SHOWN
THIS SURVEY WAS PERFORMED IN THE FIELD USING A LEICA TCRA1103
ELECTRONIC TOTAL STATION.

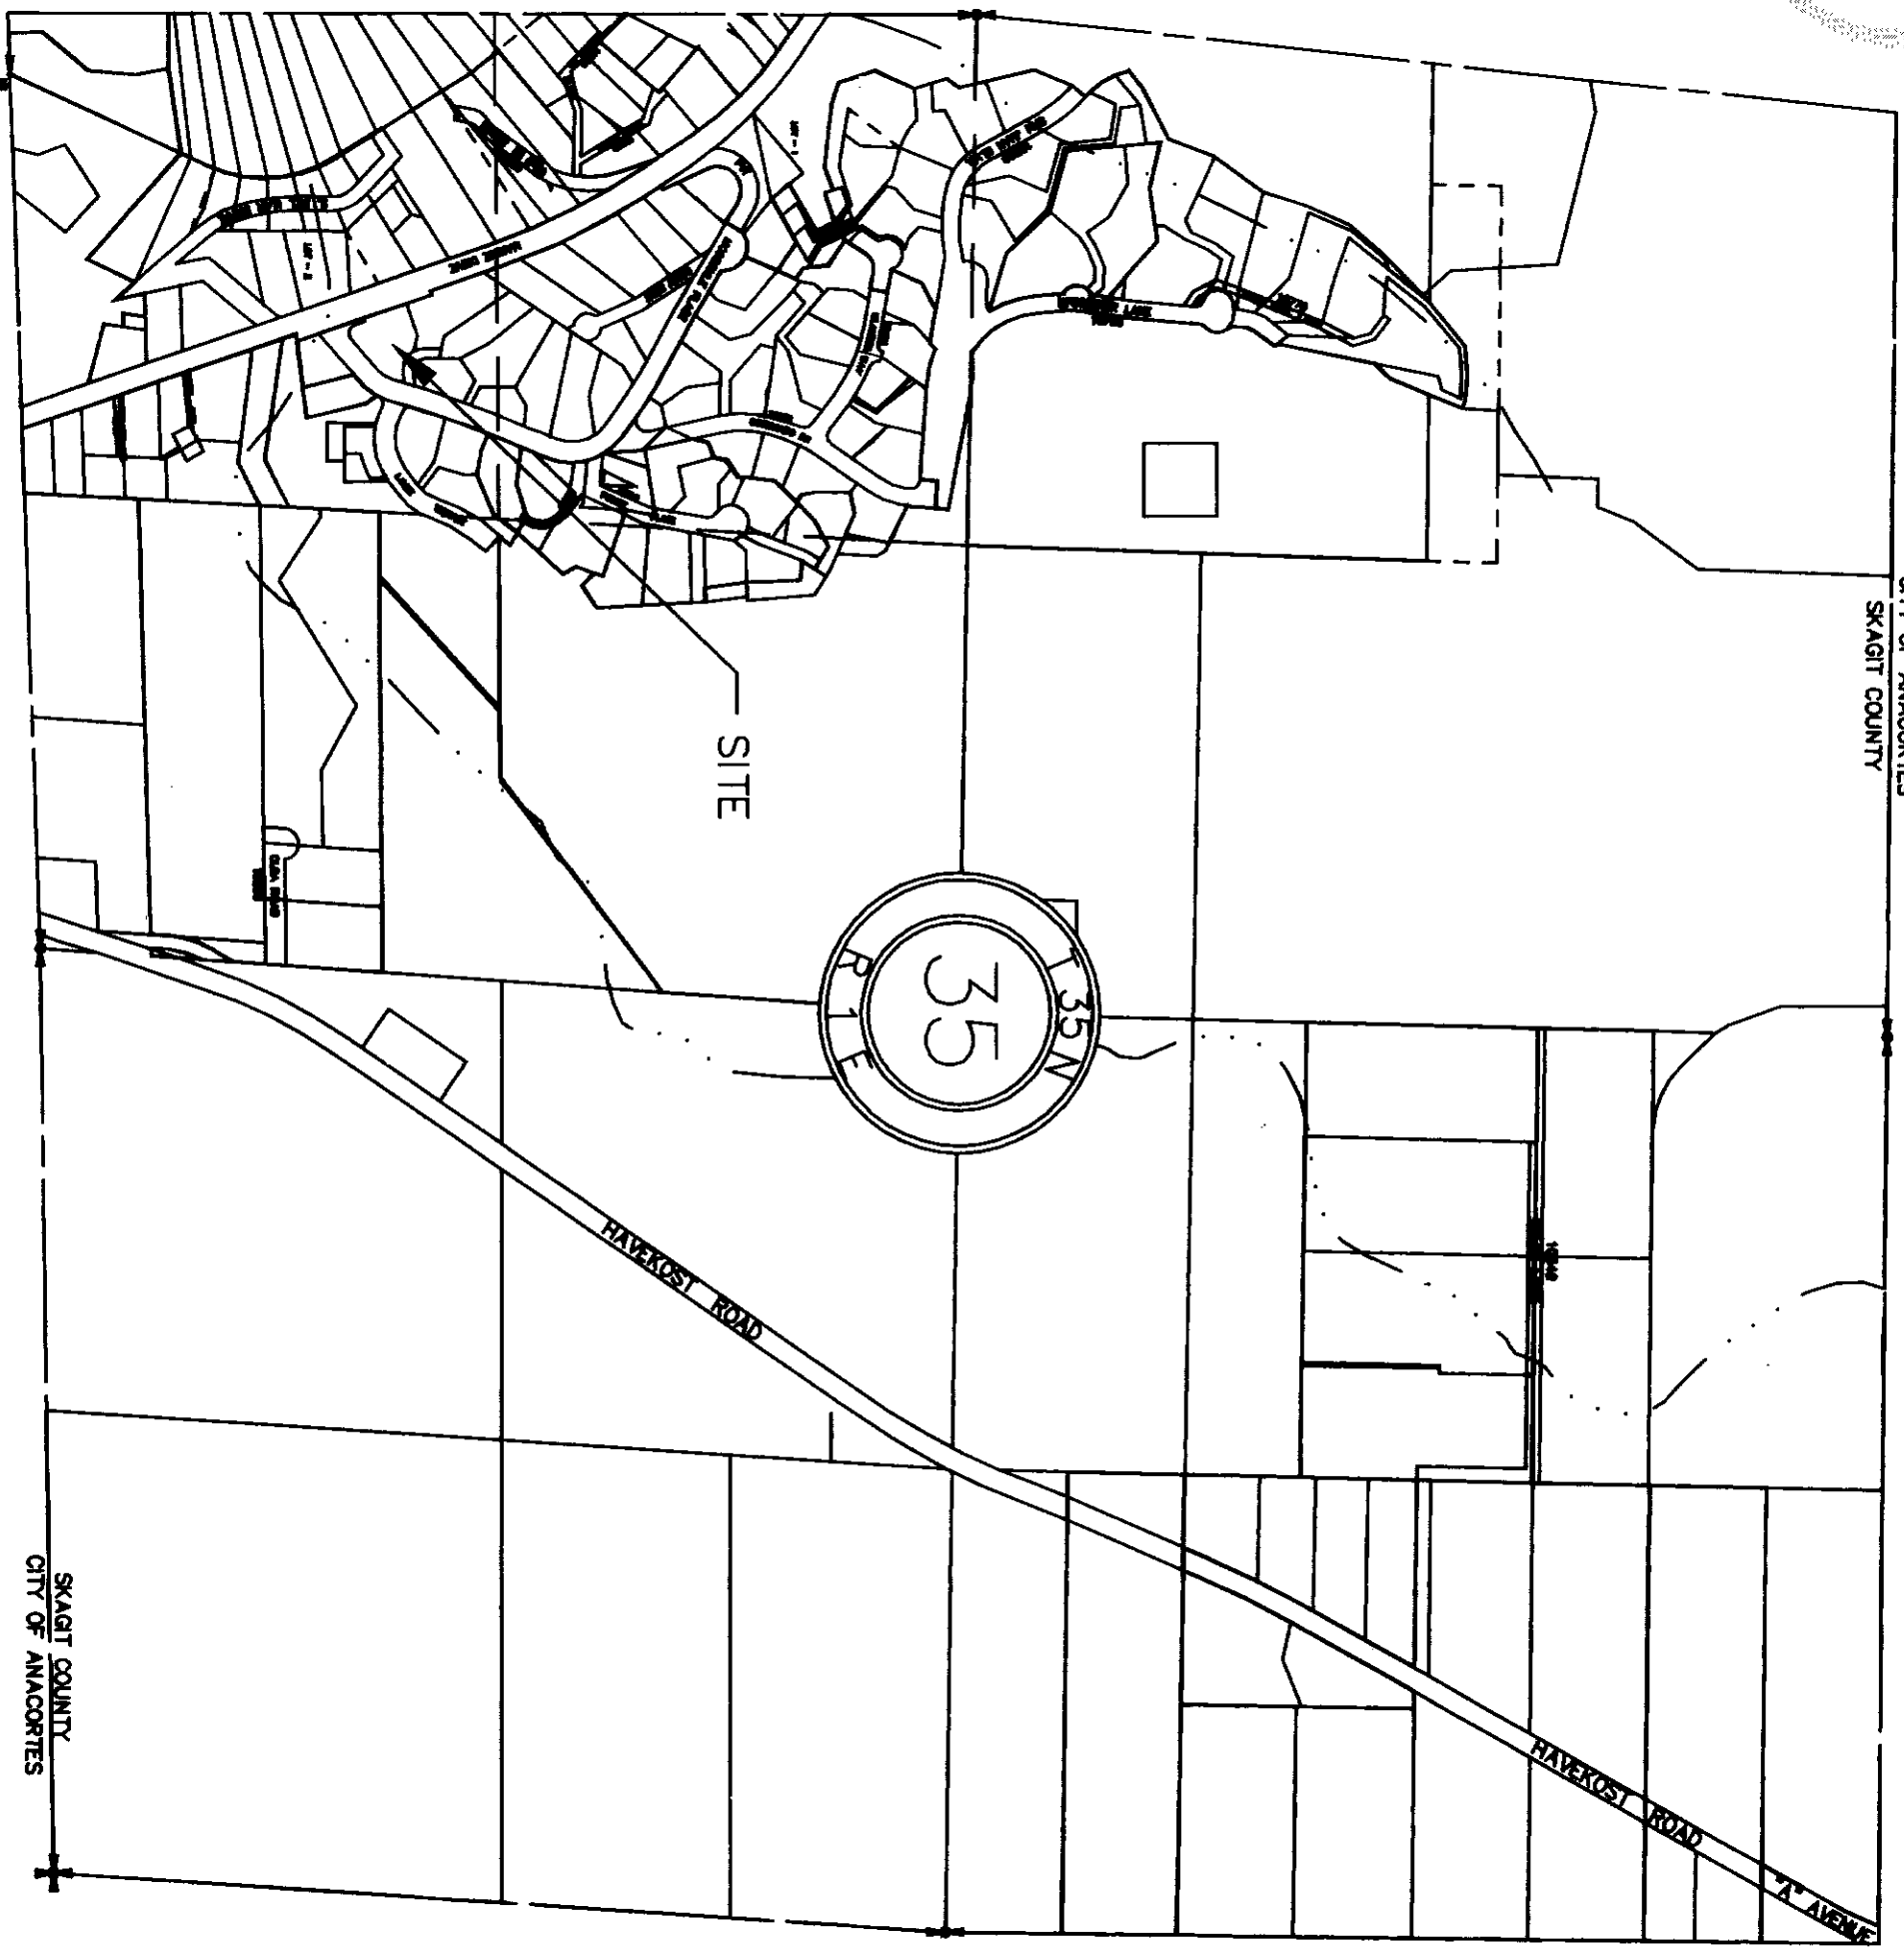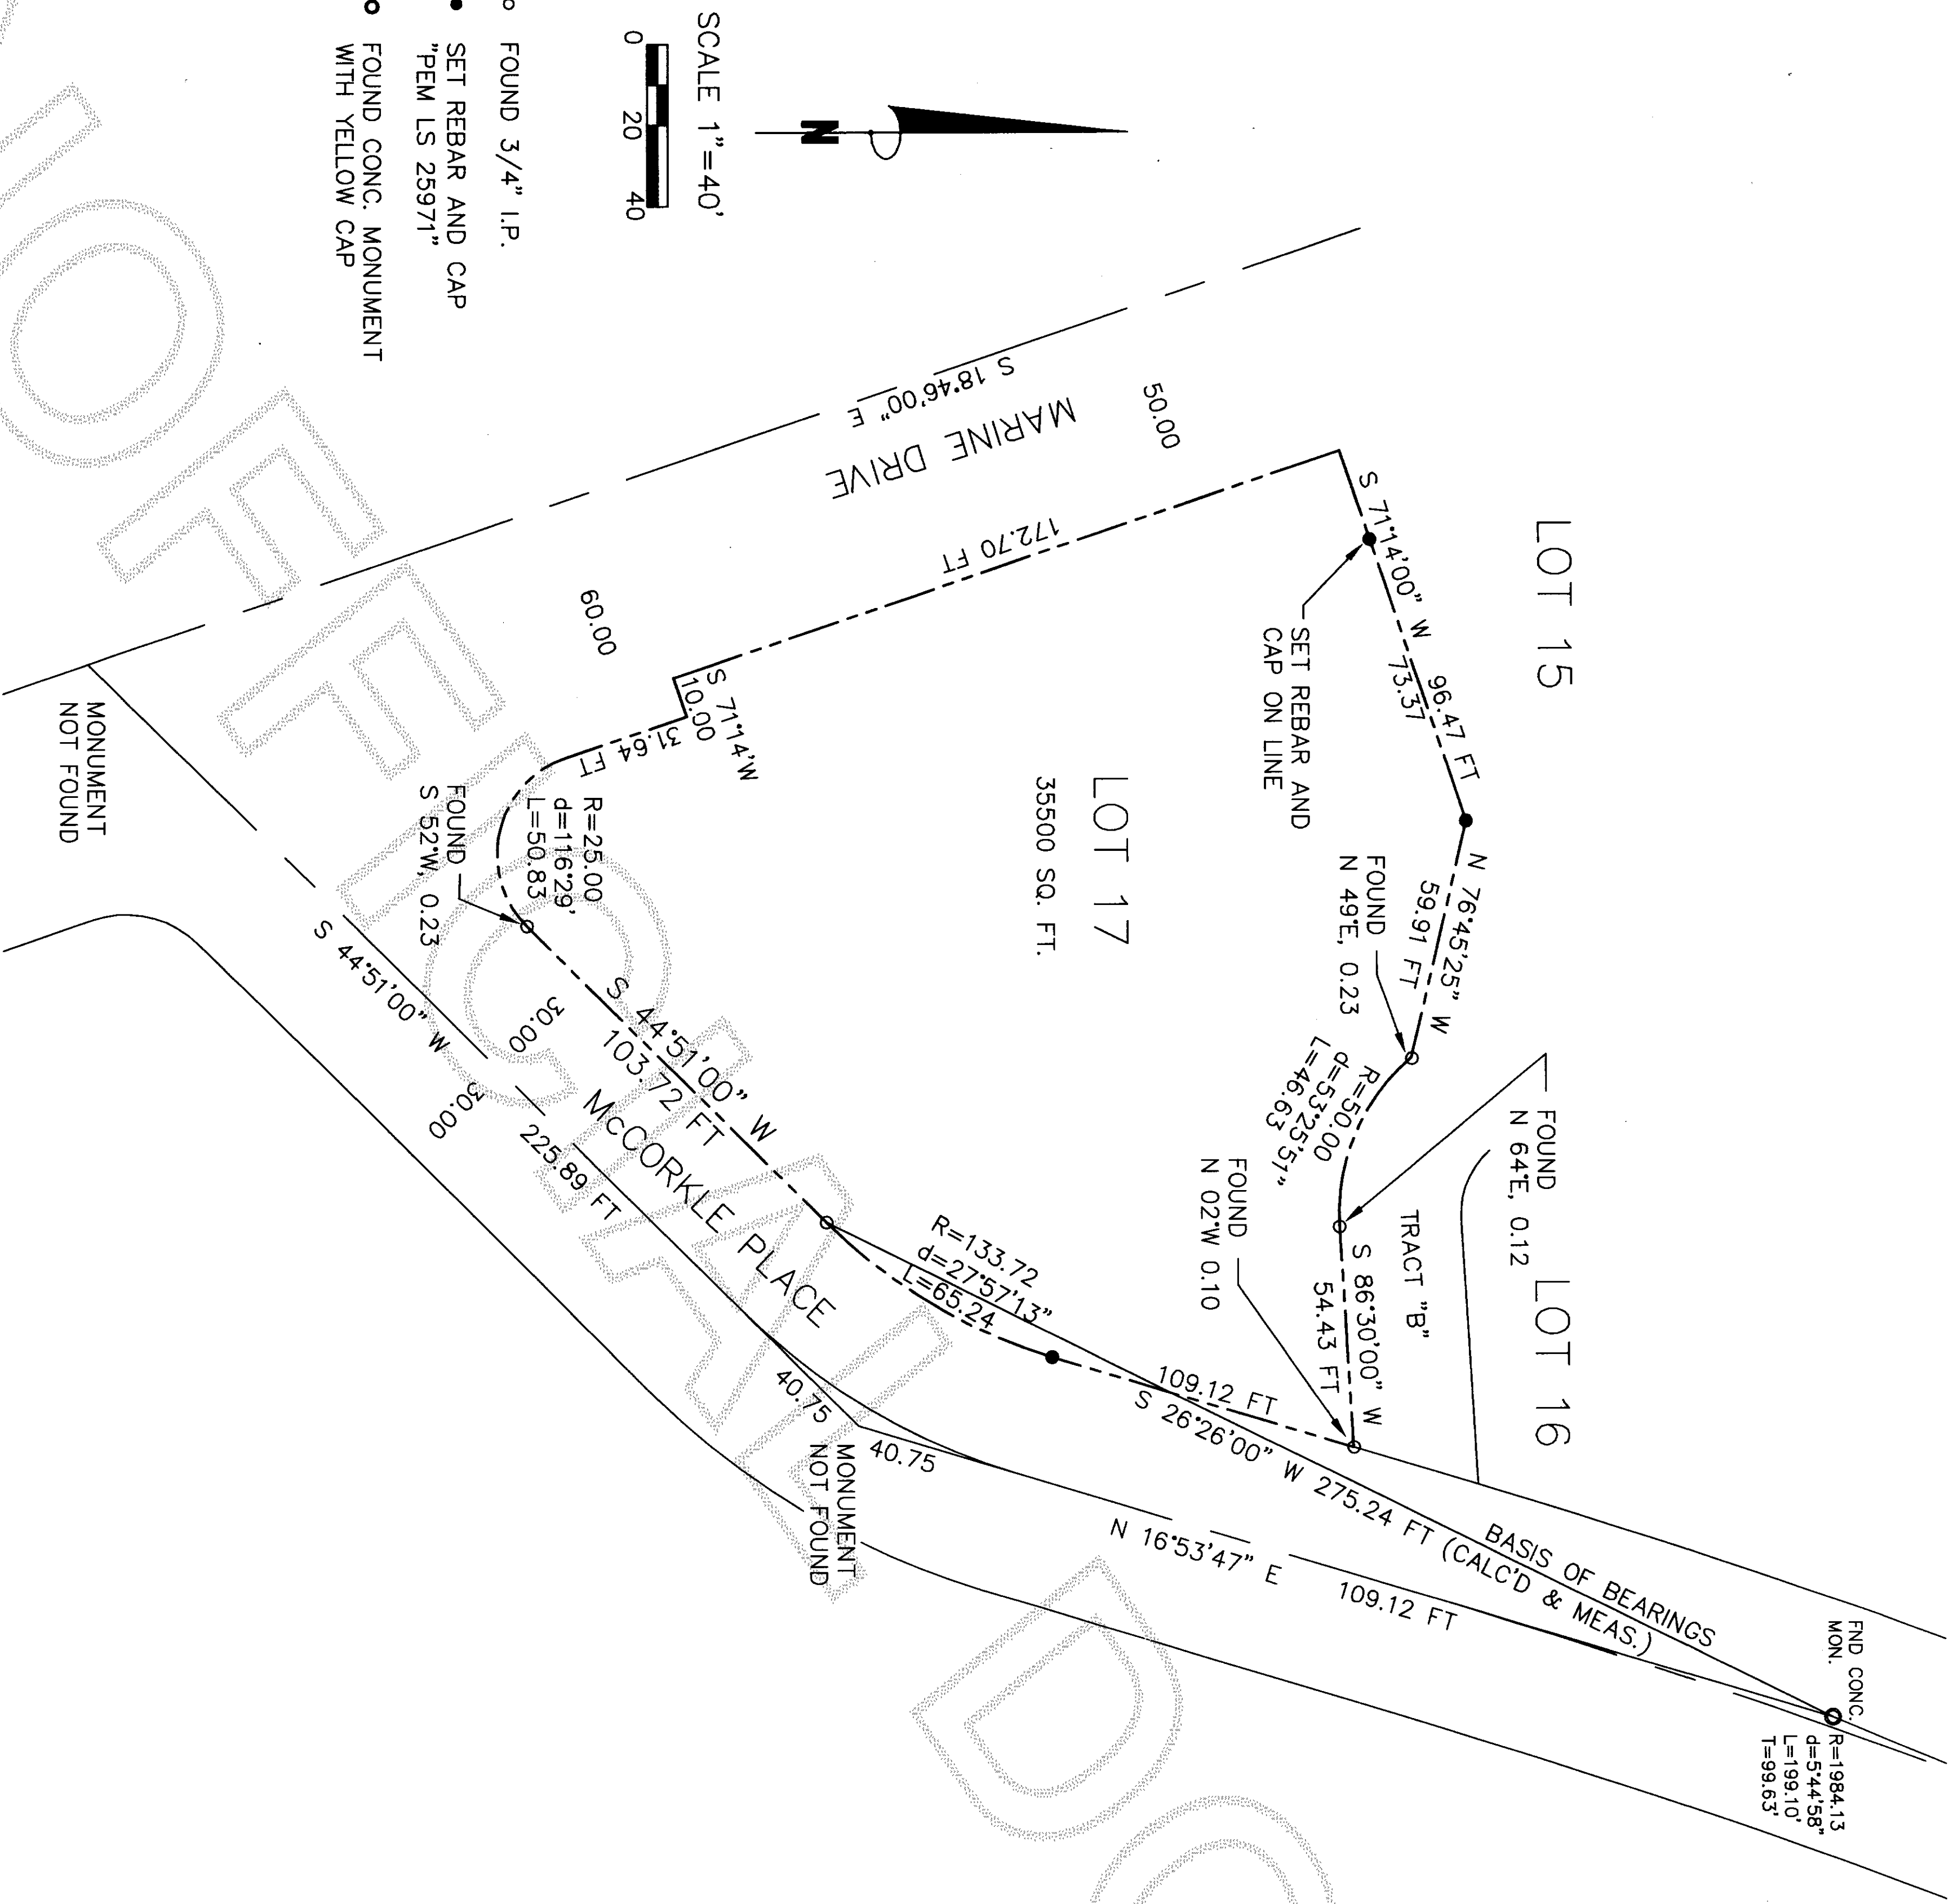

VICINITY MAP NOT TO SCALE


- SCALE 1"=40'
- 0 20 40
- FOUND 3/4" I.P.
 - SET REBAR AND CAP
"PEM LS 25971"
 - FOUND CONC. MONUMENT
WITH YELLOW CAP




JOB NO.
06-221

SHEET
1 OF 1

SURVEY FOR
CHARLES BARKER
11701 NE 48TH PLACE
KIRKLAND, WA 98034

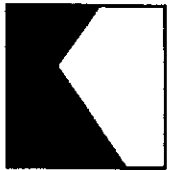

SCHEMMER ENGINEERING INC.
317 COMMERCIAL AVENUE, SUITE 101
ANACORTES, WA 98221 (360) 293-9006

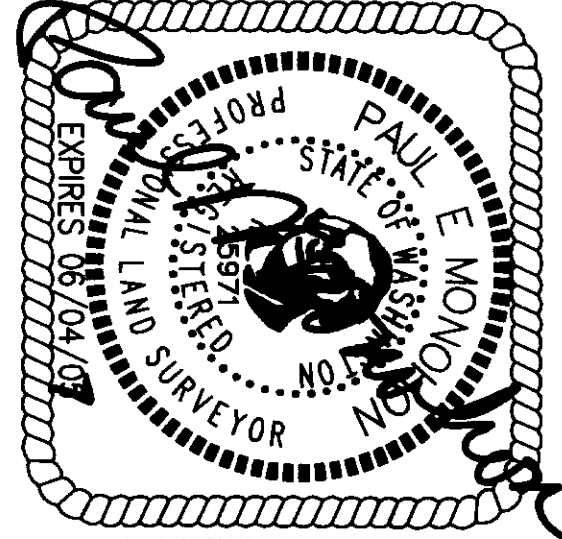

SURVEYORS CERTIFICATE
This map correctly represents
a survey made by me or
under my direction in
conformance with the Survey
Recording Act.
Paul E. Monohon CERT#25971
Date 2-5-07

DESIGNED	PEM		
DRAWN	PEM		
CHECKED	JB		
BY			
DATE	BY	APP	REVISIONS
12-15-06			
CAD FILE: 06-221			
PLOT DATE: 12-20-06			