


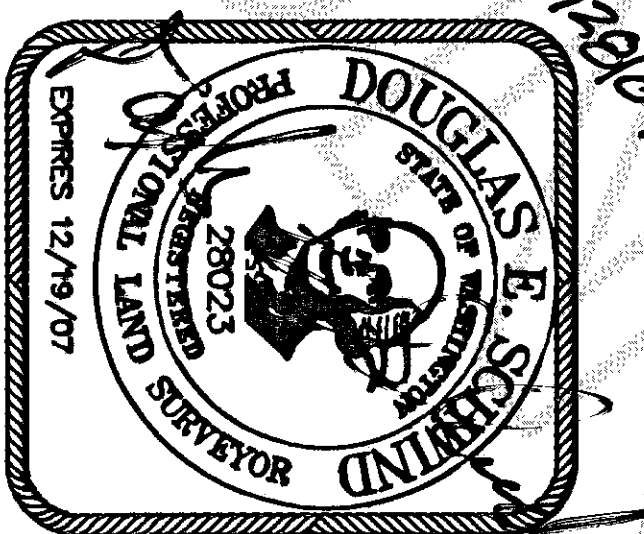


SURVEYOR'S CERTIFICATE
THIS MAP CORRECTLY REPRESENTS A SURVEY MADE BY ME OR UNDER MY DIRECTION IN CONFORMANCE WITH THE REQUIREMENTS OF THE SURVEYING ACT AT THE REQUEST OF:
Jeffrey & Jana Foushee
CERTIFICATE NO. 28023



NORTHWEST DATUM & DESIGN
CIVIL ENGINEERING AND SURVEYING SOLUTIONS
1128 E. FAIRHAVEN AVE
BURLINGTON, WASHINGTON 98233
PH: (360) 755-0434 FAX: (360) 755-0464


RECORD OF SURVEY
Lots 25-26, Driftwood Tracts of Guemes Island
SURVEY in a portion of the NW 1/4 of
Section 2, T. 35 N., R. 1 E. WM
for
JEFFREY & JANA FOUSHÉE
in Bellevue, Washington

Section 2, T. 35 N., R. 1 E.
Skagit County, Washington

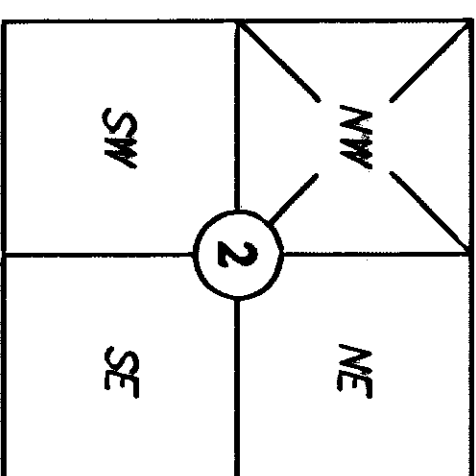

- LEGEND**
- EXISTING BOAT SPIKE
 - EXISTING IRON PIPE
 - ⊕ EXISTING MON. IN CASE
 - 5/8" REBAR SET WITH YELLOW CAP MARKED DCS LS 28023

GRAPHIC SCALE
(IN FEET)
1 inch = 40 ft.

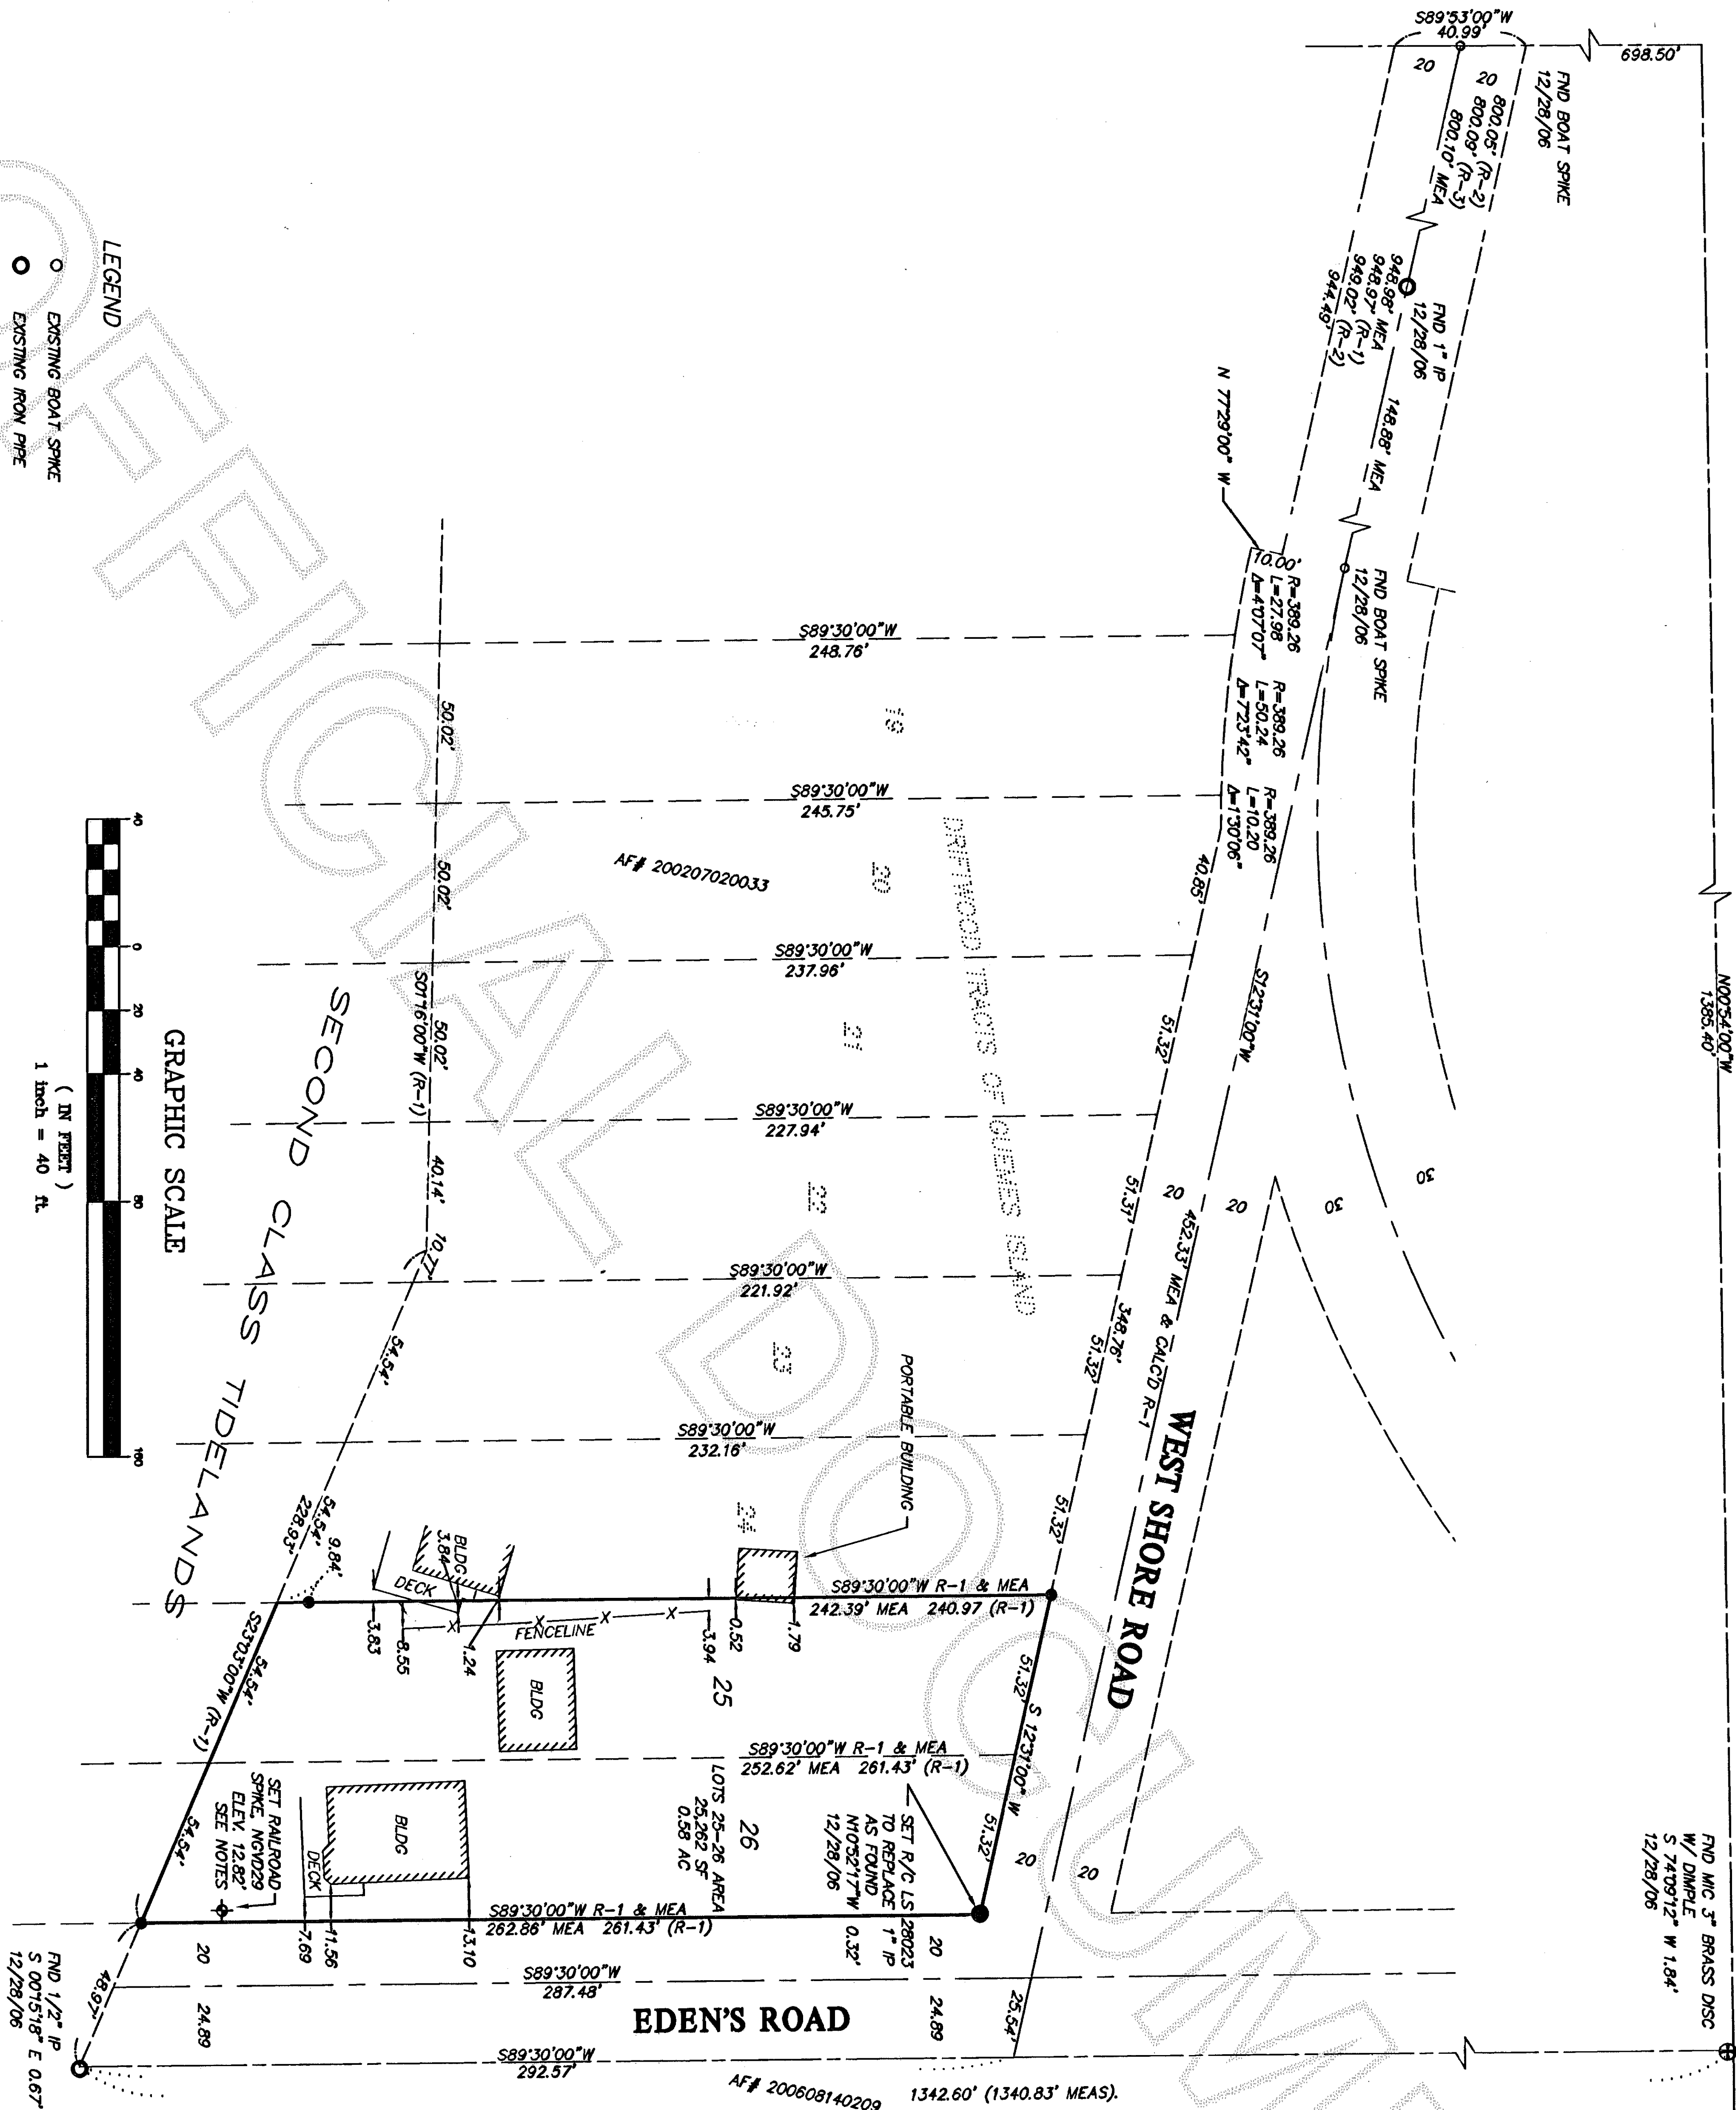

BENCHMARK INFO
VERTICAL BENCHMARK USED: SKAGIT COUNTY ENGINEERING DEPT.
BM 0003, NAVD 88 ELEV. = 168.97'. CORPSON CONVERSION TO
NGVD29 (-3.82') = 165.09'.

NOTES
R-1 VOL. 6 OF PLATS AT PAGE 15, RECORDS OF SKAGIT COUNTY
R-2 ROS AF# 200207020033 RECORDS OF SKAGIT COUNTY
R-3 ROS AF# 9802090008 RECORDS OF SKAGIT COUNTY

LEGAL DESCRIPTION
TRACTS 25 AND 26, DRIFTWOOD TRACTS OF GUEMES ISLAND,
ACCORDING TO THE PLAT RECORDED IN VOLUME 6 OF PLATS,
PAGE 15, RECORDS OF SKAGIT COUNTY, WASHINGTON, TOGETHER
WITH SECOND CLASS TIDELANDS FRONTING AND ADJUTING UPON
SAID TRACTS, SITUATED IN SKAGIT COUNTY, WASHINGTON.


BASIS OF BEARING

CENTERLINE MONUMENTATION WEST SHORE
ROAD PER DRIFTWOOD TRACTS OF GUEMES
ISLAND, ACCORDING TO THE PLAT RECORDED
IN VOL. 6, PAGE 15, RECORDS OF SKAGIT
COUNTY, WASHINGTON.

SURVEYING PROCEDURE
FIELD TRAVERSE
LINEAR AND ANGULAR MEASUREMENTS MEET OR
EXCEED STANDARDS SET IN WAC 332-130-090

SURVEY INSTRUMENTATION
TRIMBLE S-6
SERIAL 92710977, STD DEV 5".
EDM ± (3MM +2PPM).

Shaniquist
COUNTY AUDITOR OR DEPUTY AUDITOR

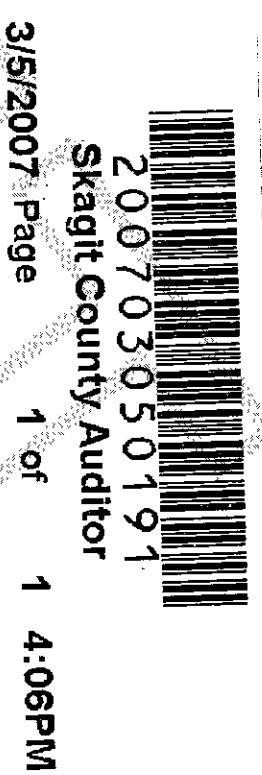

AUDITOR'S CERTIFICATE
200703050191
Skagit County Auditor
3/5/2007, Page 1 of 1 4:06PM