


Stenquist by Judy Luvala
Skegitt County Auditor
Auditor's Certificate

Land Description
Lot 10 Shore Acres Addition to Guemes Island, as per plat recorded in Volume 7 of plats, pages 90 and 91, records of Skagit County, State of Washington.
Also an undivided interest in Lot 13, said plat.
Subject to conditions, covenants, easements and restrictions of record.

Survey Notes

This survey has been prepared from a closed random traverse using an electronic instrument measuring angles to 3 seconds of arc and distances rounded to hundredths of feet. The purpose of this survey has been to locate, describe and recover or set monuments as required to mark the principle corners of the above described parcel.

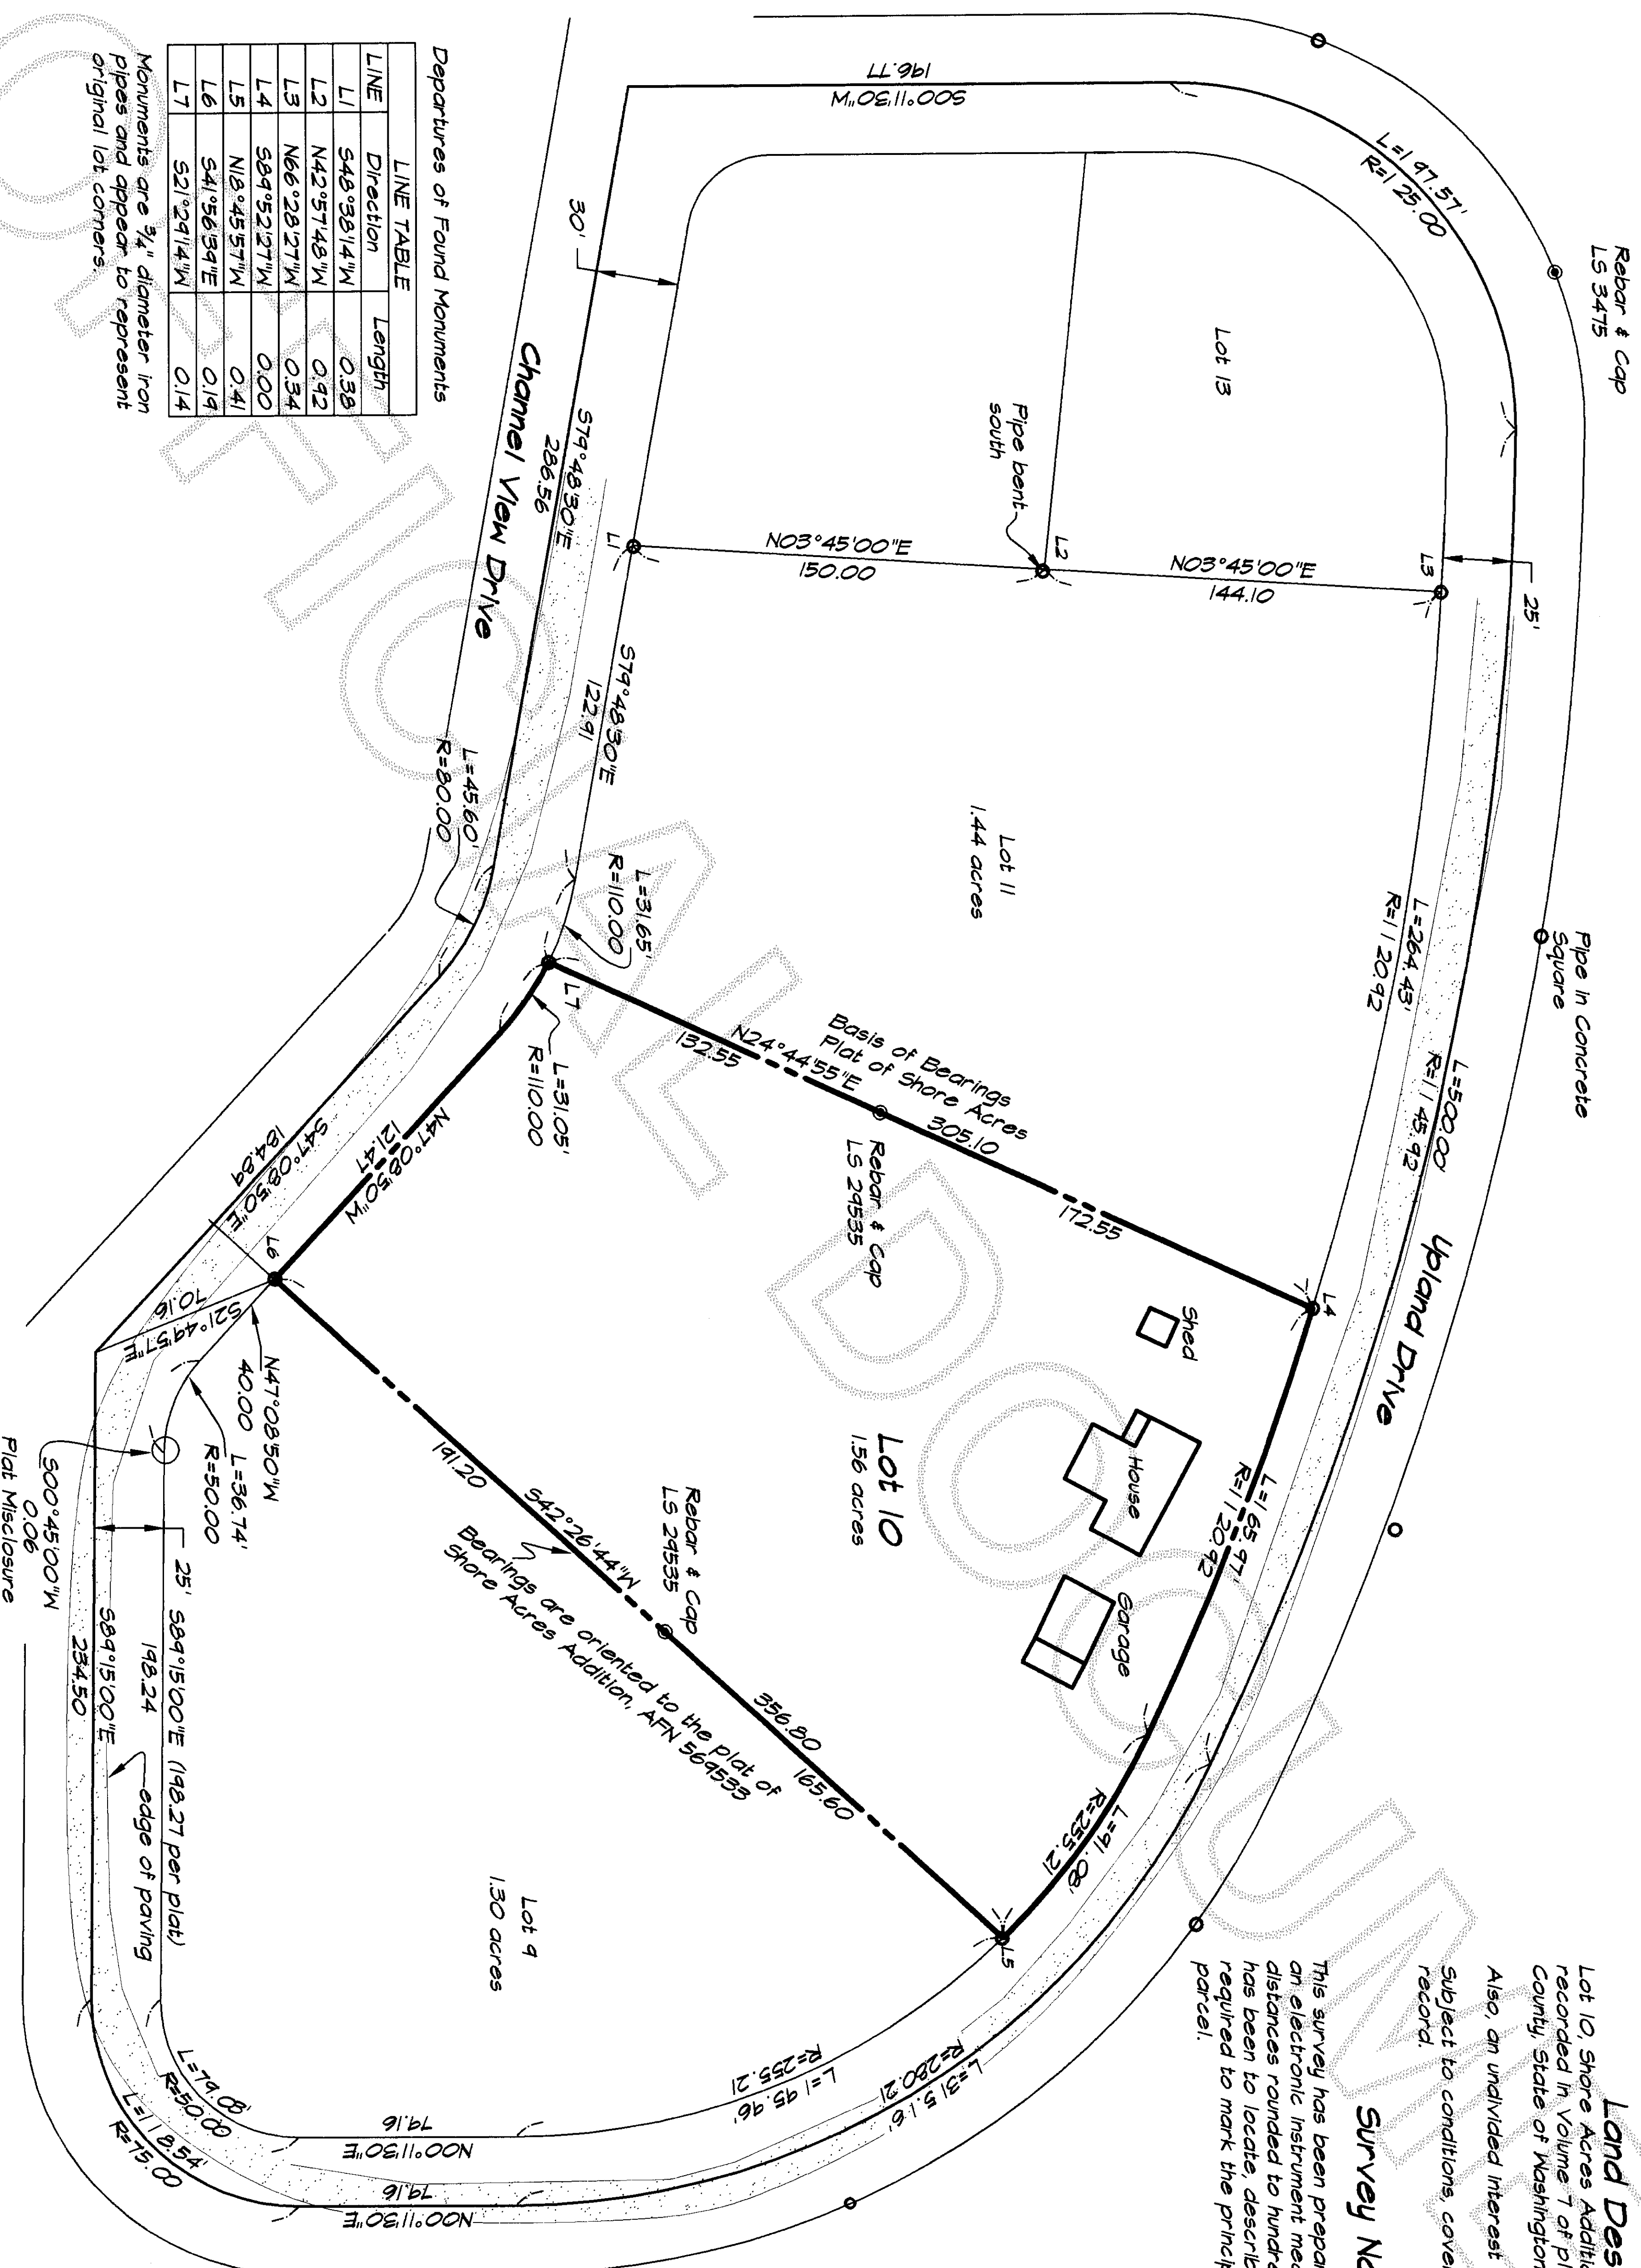

Departures of Found Monuments

LINE	Direction	Length
L1	S48°38'14\"W	0.38
L2	N42°57'48\"W	0.92
L3	N66°28'27\"W	0.34
L4	S84°52'27\"W	0.00
L5	N18°45'57\"W	0.41
L6	S41°56'34\"E	0.19
L7	S21°24'14\"W	0.14


Monuments are 3/4\" diameter iron pipes and appear to represent original lot corners.

Surveyor's Certificate

This map correctly represents a survey made by me or under my direction in conformance with the requirements of the survey recording act at the request of Linda May and Jeffrey L., of Skagit County, in January, 2006.

Certificate no.
LS 24535

Robert F. Parrish
Robert F. Parrish

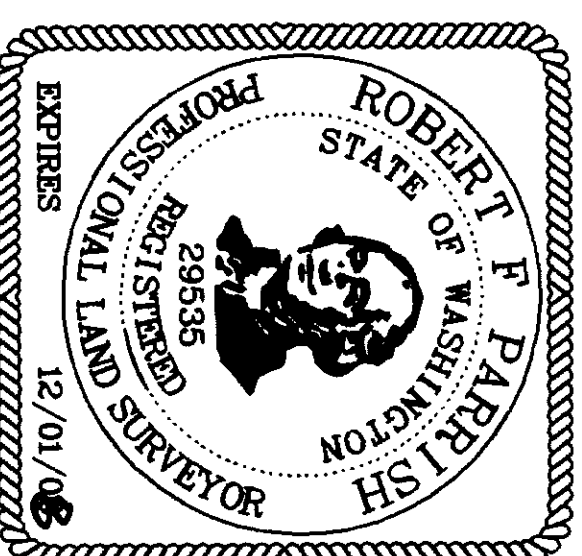

Parrish Land Surveying


142 BLOSSOM LANE, PORT TOWNSEND, WA. 98368
ANACORTES (360) 588-1467 - parrish@parrishland.com

Record of Survey

Prepared at the request of

Linda May & Jeffrey L. Allen

A portion of the Southeast 1/4, Section 8, Township 35 North, Range 2 East, W.M., Guemes Island, Skagit County, Washington

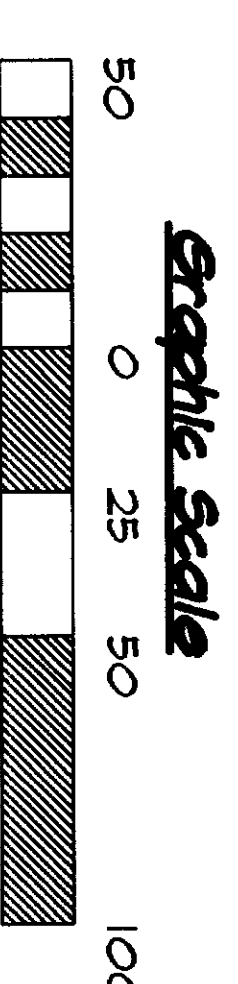

JOB NO.: 512-242
CADD BY: RP
CHK BY: RP
BK REF: 17
SCALE: 1\" = 50'
DATE: 1-07-06