


AUDITORS CERTIFICATE FILED FOR RECORD AT THE REQUEST
OF SCHEMMER ENGINEERING INC.

200704170180
Skagit County Auditor


200704170180
Skagit County Auditor
4/17/2007 Page 1 of 1 3:50PM

Shanayna
SKAGIT COUNTY AUDITOR

January 2, 2024
DEPUTY

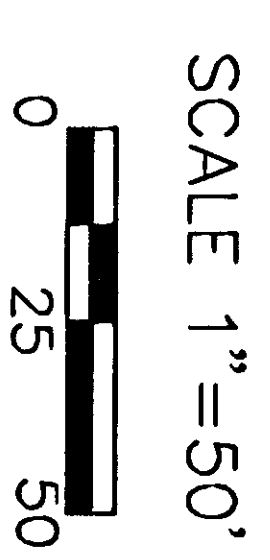

- FOUND SURVEY MARK AS NOTED
- SET REBAR AND CAP "PEM 25971"

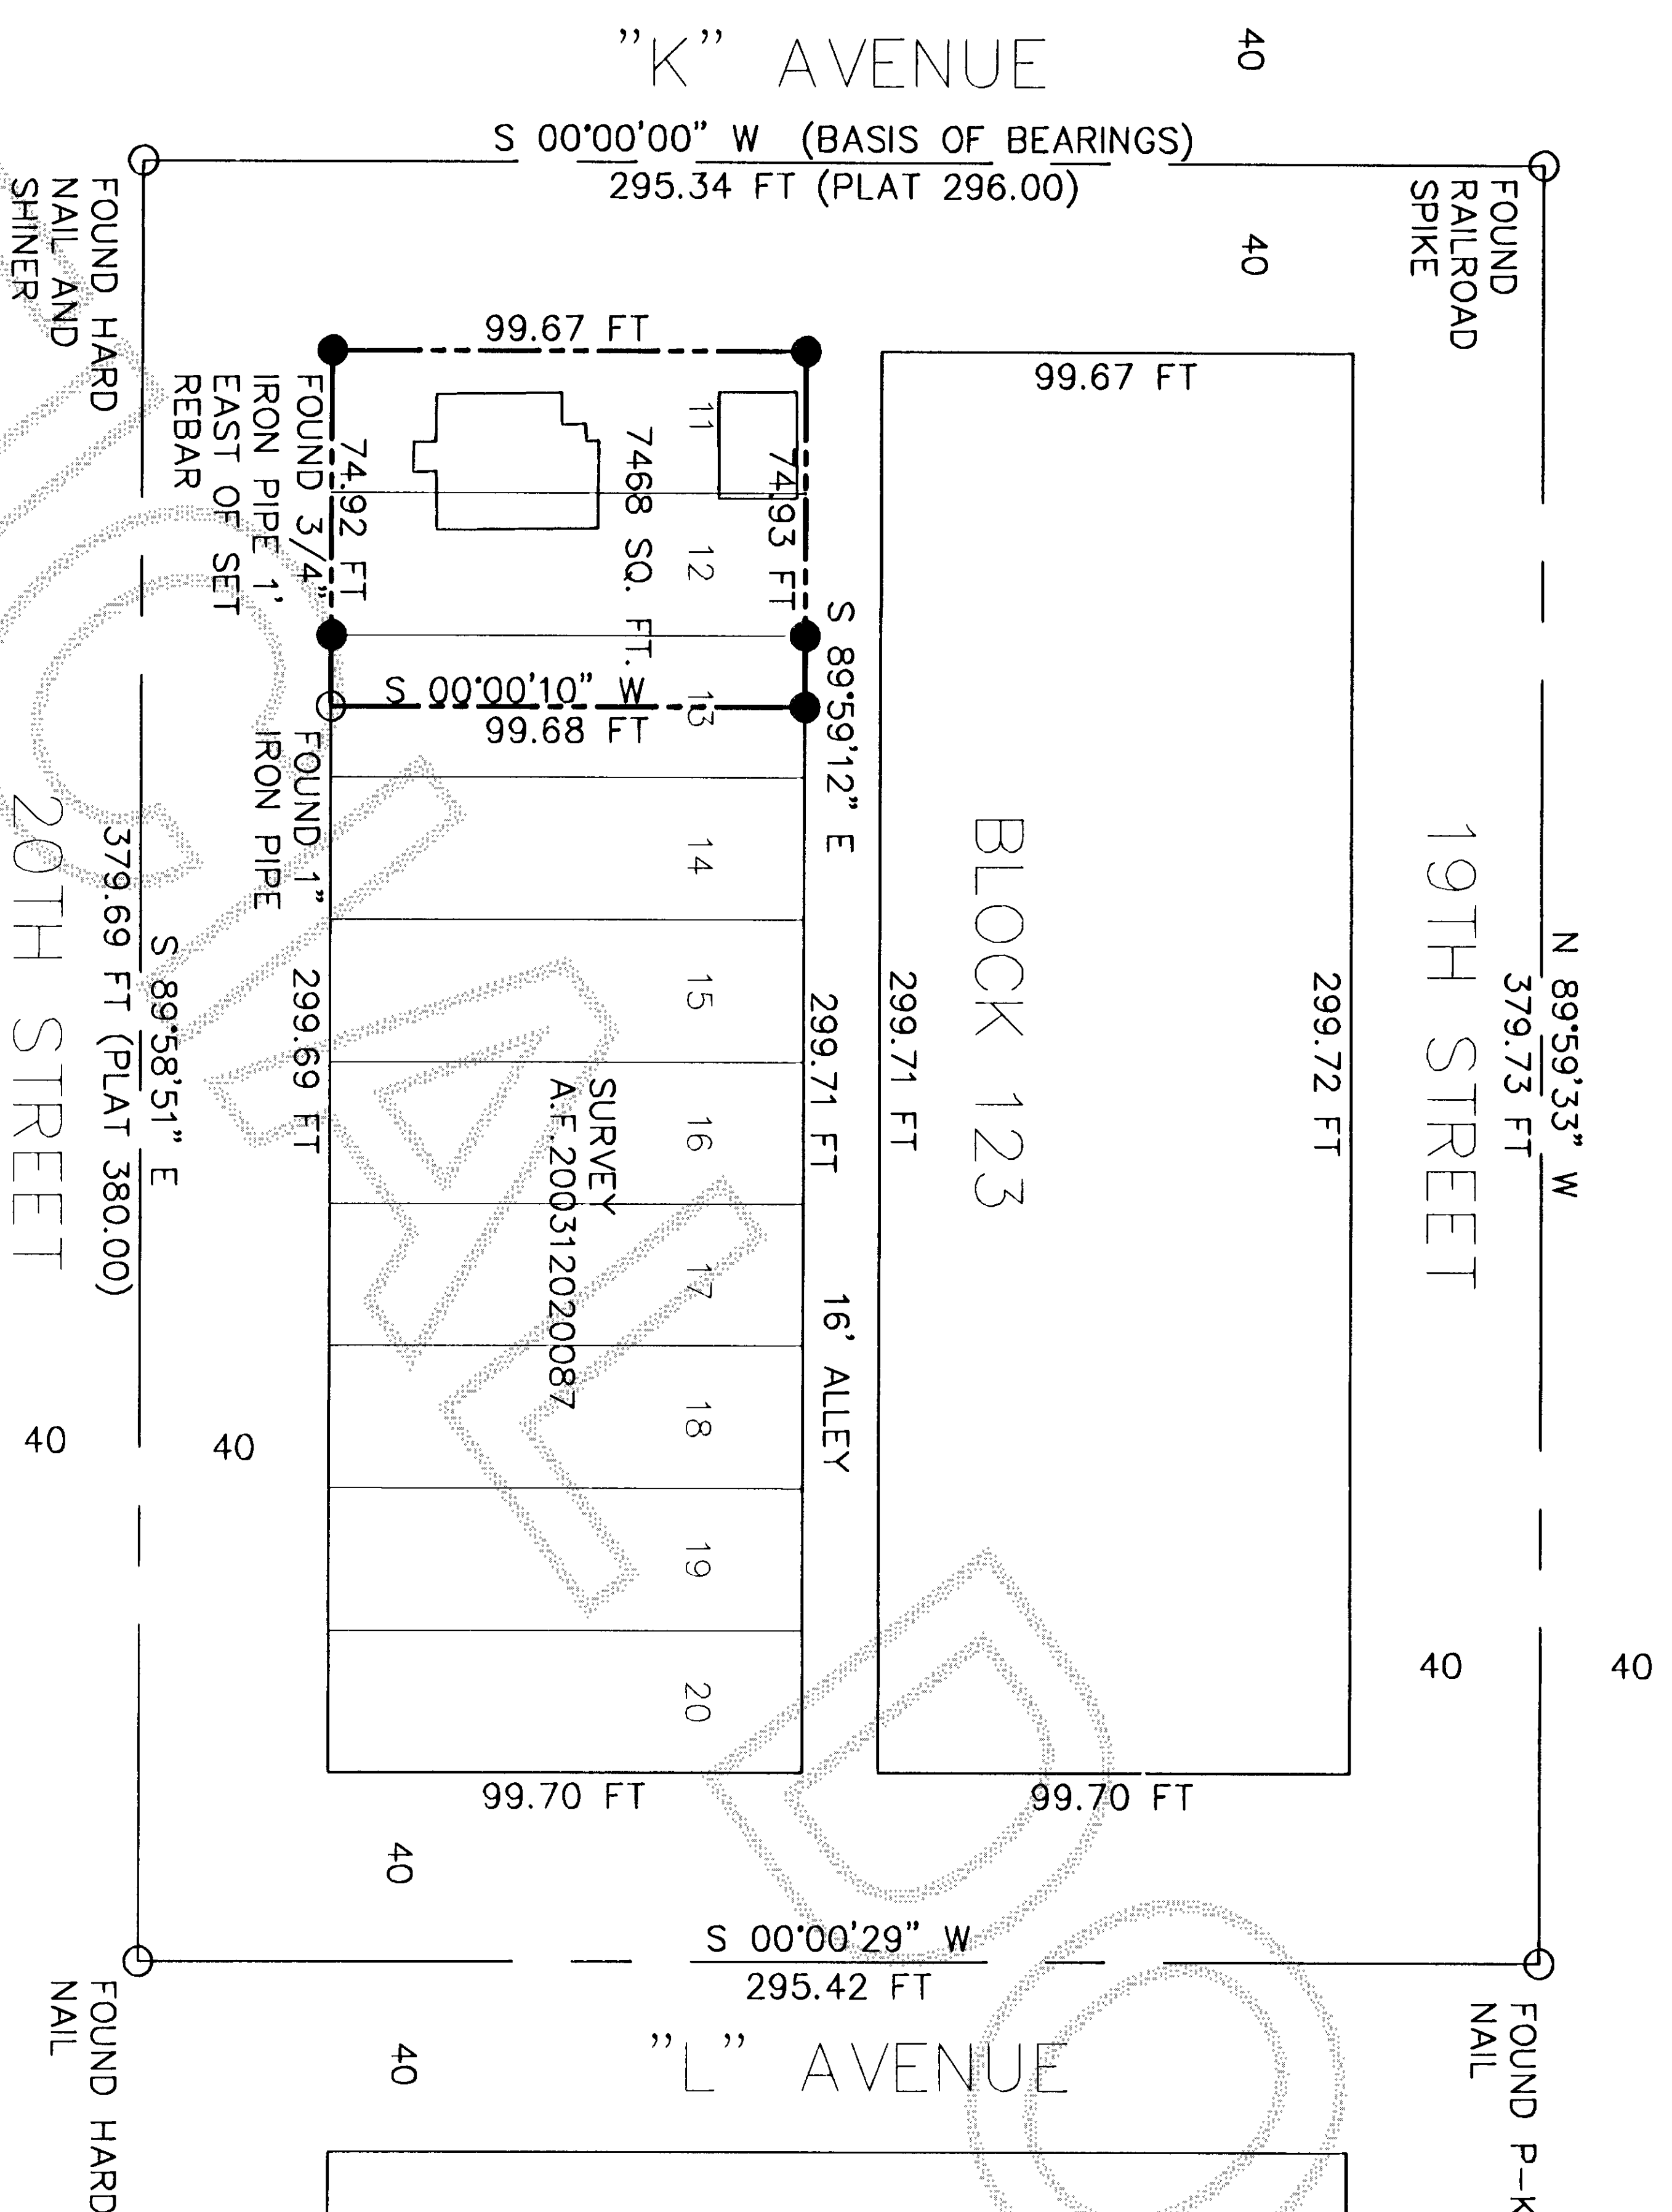

SURVEY NOTES:

BASIS OF BEARINGS: CENTERLINE OF "K" AVENUE AT DUE NORTH BETWEEN 19TH AND 20TH STREETS.

THIS SURVEY WAS PERFORMED IN THE FIELD BY CLOSED TRAVERSE USING A LEICA TORA1103 ELECTRONIC TOTAL STATION.

LEGAL DESCRIPTION:


LOTS 11 AND 12 AND THE WEST HALF OF LOT 13, BLOCK 123, MAP OF THE "CITY OF ANACORTES, SKAGIT COUNTY, WASHINGTON", AS PER PLAT RECORDED IN VOLUME 2 OF PLATS, PAGE 4, RECORDS OF SKAGIT COUNTY, WASHINGTON.

JOB NO. 07-076
MILLI ARMSTRONG
1420 20TH STREET



SCHEMMER ENGINEERING INC.

317 COMMERCIAL AVENUE, SUITE 101
ANACORTES, WA 98221 (360) 293-9006

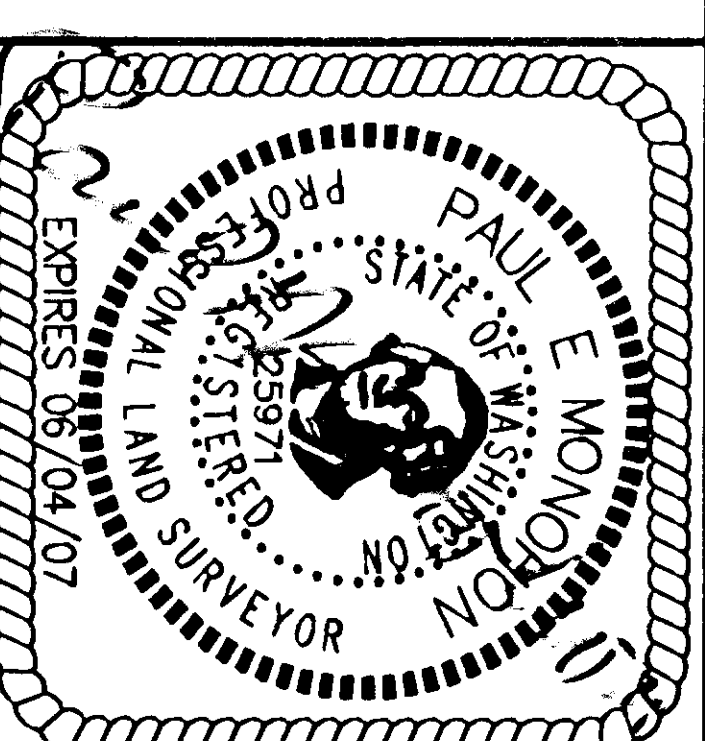

SURVEYOR'S CERTIFICATE

THIS MAP CORRECTLY REPRESENTS A SURVEY MADE BY ME OR UNDER MY DIRECTION IN CONFORMANCE WITH THE SURVEY RECORDING ACT.

PAUL E. MONOHON CERT#25971

DATE 4-13-07

DRAWN	PEM	
CHECKED	JB	
DATE	BY	
DATE	BY	REVISIONS
CAD FILE: 07-076		PLOT DATE: 04/09/07