

**Survey in the SE1/4 of the SE1/4 of Section 25, Twp. 36 N., Rng. 4 E., W.M.**

**Legal Description**



That portion of the South 1/2 of the Southeast 1/4 of Section 25, Township 36 North, Range 4 East, W.M., being more particularly described as follows:  
 Beginning at the Southeast corner of said Section 25; thence North 0°45'00" East along the East line of said Section 25, a distance of 1,200 feet to the true point of beginning; thence North 89°15'00" West 351 feet; thence North parallel to the East boundary line of said Section 25, North 0°45'00" East, a distance of 132.41 feet, more or less, to the North line of said South 1/2 of the Southeast 1/4 of Section 25; thence East along said North line to the East line of said Section 25, 351 feet, more or less, to the East line of said Section 25; thence South 0°45'00" West, a distance of 132.41 feet, more or less, to the true point of beginning;  
 EXCEPT road along the East line thereof.

**Notes**

1. Basis-of-bearings - Assumed S85°57'05"E on the south line of the southeast quarter of Section 25.
2. This survey was accomplished by field traverse using: 3 second or better digital electronic total station, and meets or exceeds the standards contained in WAC 332-130-090.

**Legend**


- Set 1/2" X 18" reinforcing rod with yellow plastic cap marked "SKA SURV 17651" and white 2" X 2" witness stake.
- Found Reinforcing rod with yellow plastic cap L.S.#8992 and set a white 2" X 2" witness stake.
- Existing fence line.
- Existing fence post.

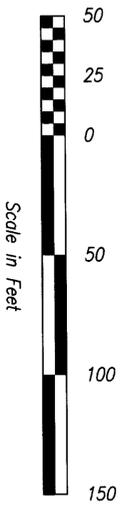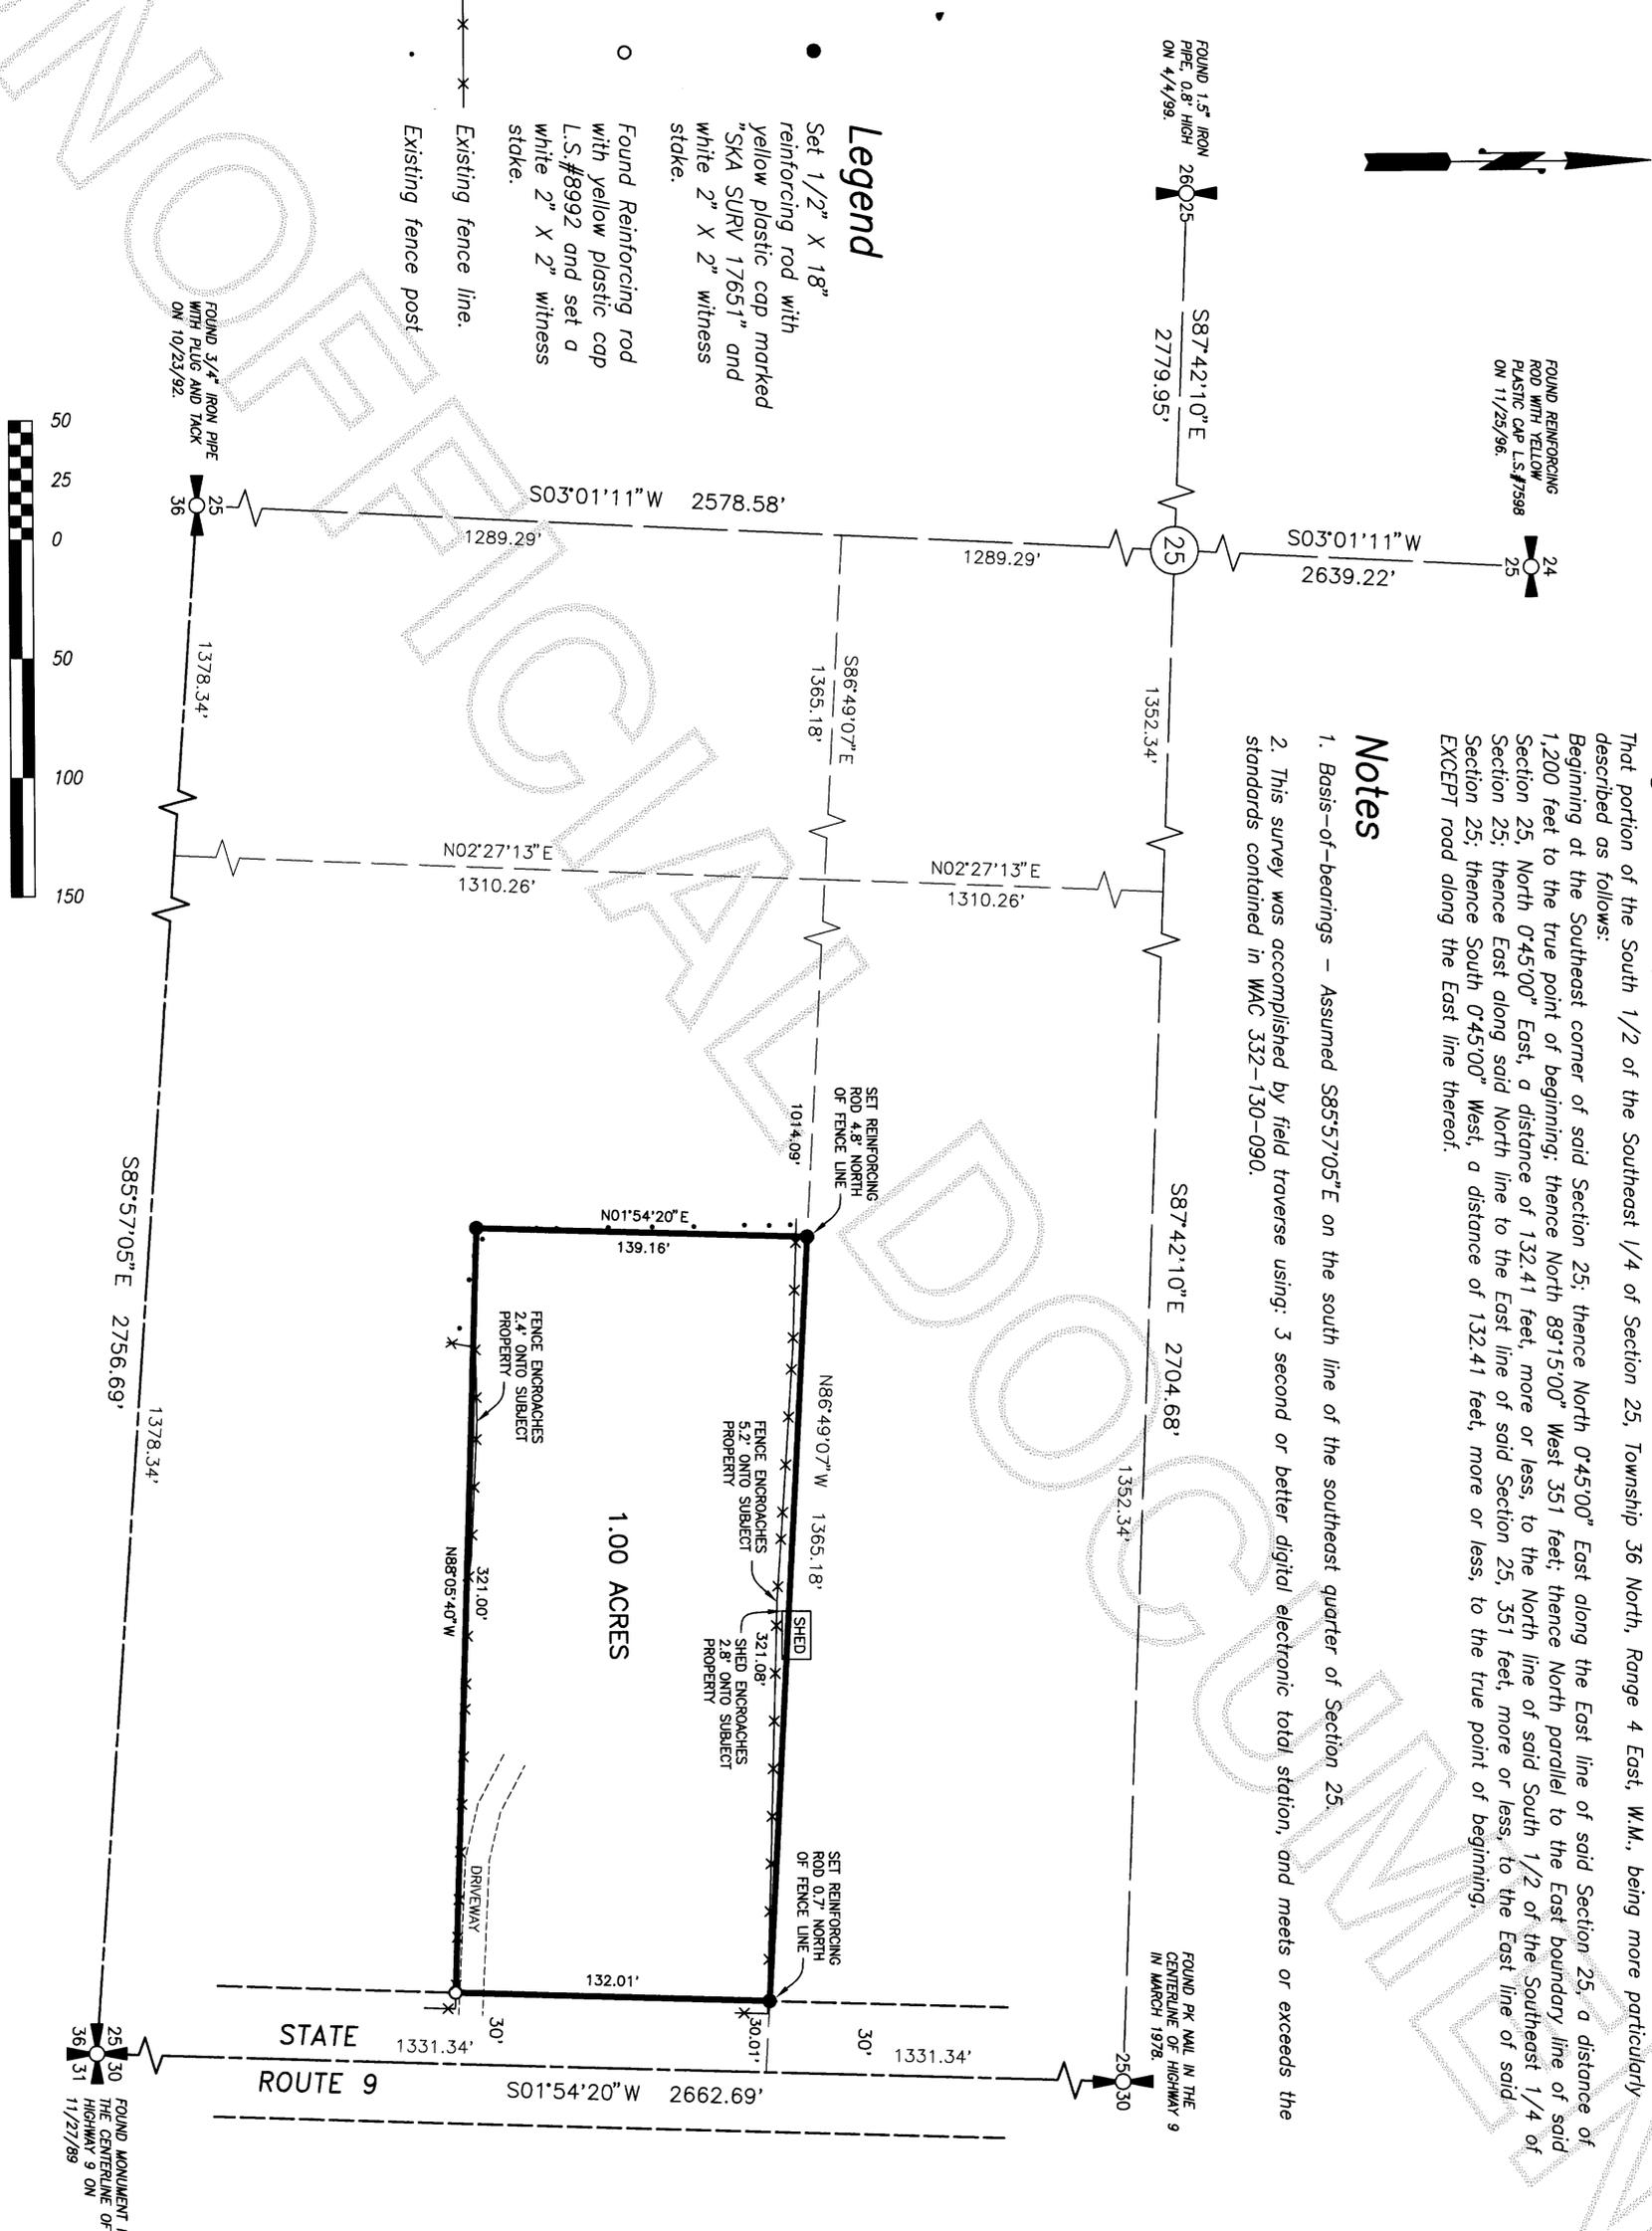

DATE	REVISION	BY	JOB#	DRAWN	CHECKED	DATE	SCALE	SHEET
			206040	smm	jia	18OCT06	1" = 50'	1 OF 1

**Survey for Sharon Salfer**

**Skagit Surveyors & Engineers**  
 806 Metcalf St., Sedro-Woolley, WA 98284 Phone: (360) 855-2121 FAX: (360) 855-1658

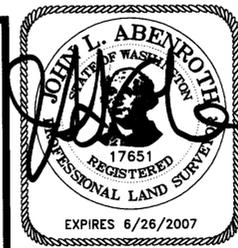

**SURVEYOR'S CERTIFICATE**  
 This map correctly represents a survey made by me or under my direction in conformance with the Survey Recording Act in March 2006 at the request of Sharon Salfer.  
 John L. Abenroth CERT#17651  
 Date 4/10/07

**AUDITOR'S CERTIFICATE**  
 200705040081  
 Skagit County Auditor  
 5/4/2007 Page 1 of 1 11:27AM  
 Vancoulist by Judy Zurek  
 County Auditor or Deputy Auditor