

Return to:



200705300074
Skagit County Auditor

5/30/2007 Page 1 of 3 1:26PM

PROTECTED CRITICAL AREA SITE PLAN

Page 1 of 2

Grantor/Owner: John & Pat Sayre

Grantee: PUBLIC

Site Address: NHN Sinclair Island

Property ID #: P100072 Assessors Tax Account #: 360110-0-001-0900

Legal Description: Sec. 10 Twp. 36 Rng. 01 / Plat Name: SP91-60 Lot: 3

Permit/Activity #: PL06-1125

The PROTECTED CRITICAL AREA (PCA) is to be left undisturbed in its natural state. "With the exception of activities identified as Allowed without Standard review under SCC 14.24.100, any land-use activity that can impair the functions and values of critical areas or their buffers through a development activity or by disturbance of the soil or water, and/or by removal of, or damage to, existing vegetation shall require critical areas review and written authorization pursuant to SCC 14.24." SCC 14.24.060 No clearing, grading, filling, logging or removal of woody material, building, construction or road construction of any kind, planting of non-native vegetation or grazing of livestock is allowed within the PCA areas except as specifically permitted by Skagit County on a case-by-case basis consistent with SCC 14.24.


Representations on this site plan may be approximations only and should not be used for purposes other than for determining general locations of critical areas. Development activities beyond the scope of this plan may require additional studies and approvals.

The above references to "Grantor" and "Grantee" shall not be construed as a transfer of property ownership and are used solely for filing with the County Auditor.

Owner: John A. Sayre Date: 5/30/07

On this day personally appeared before me JOHN A. SAYRE who to be the individual described herein and acknowledged to me that he signed the same as his free and voluntary act and deed for the uses and purposes therein mentioned.



Pat Chambers, Notary Public in and for the State of Washington, residing at Mount Vernon Date: 5/30/07

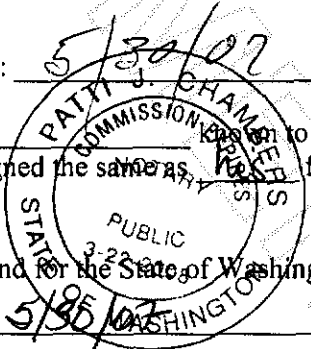

JOHN AND PAT SAYRE
ACCOUNT NUMBER - 360110-0-001-0900
P100072
SINGLAIR ISLAND

15657 YOKO DR.
ANACORTES, WA. 98221

CAO approved 5/2/07
Leah Jns

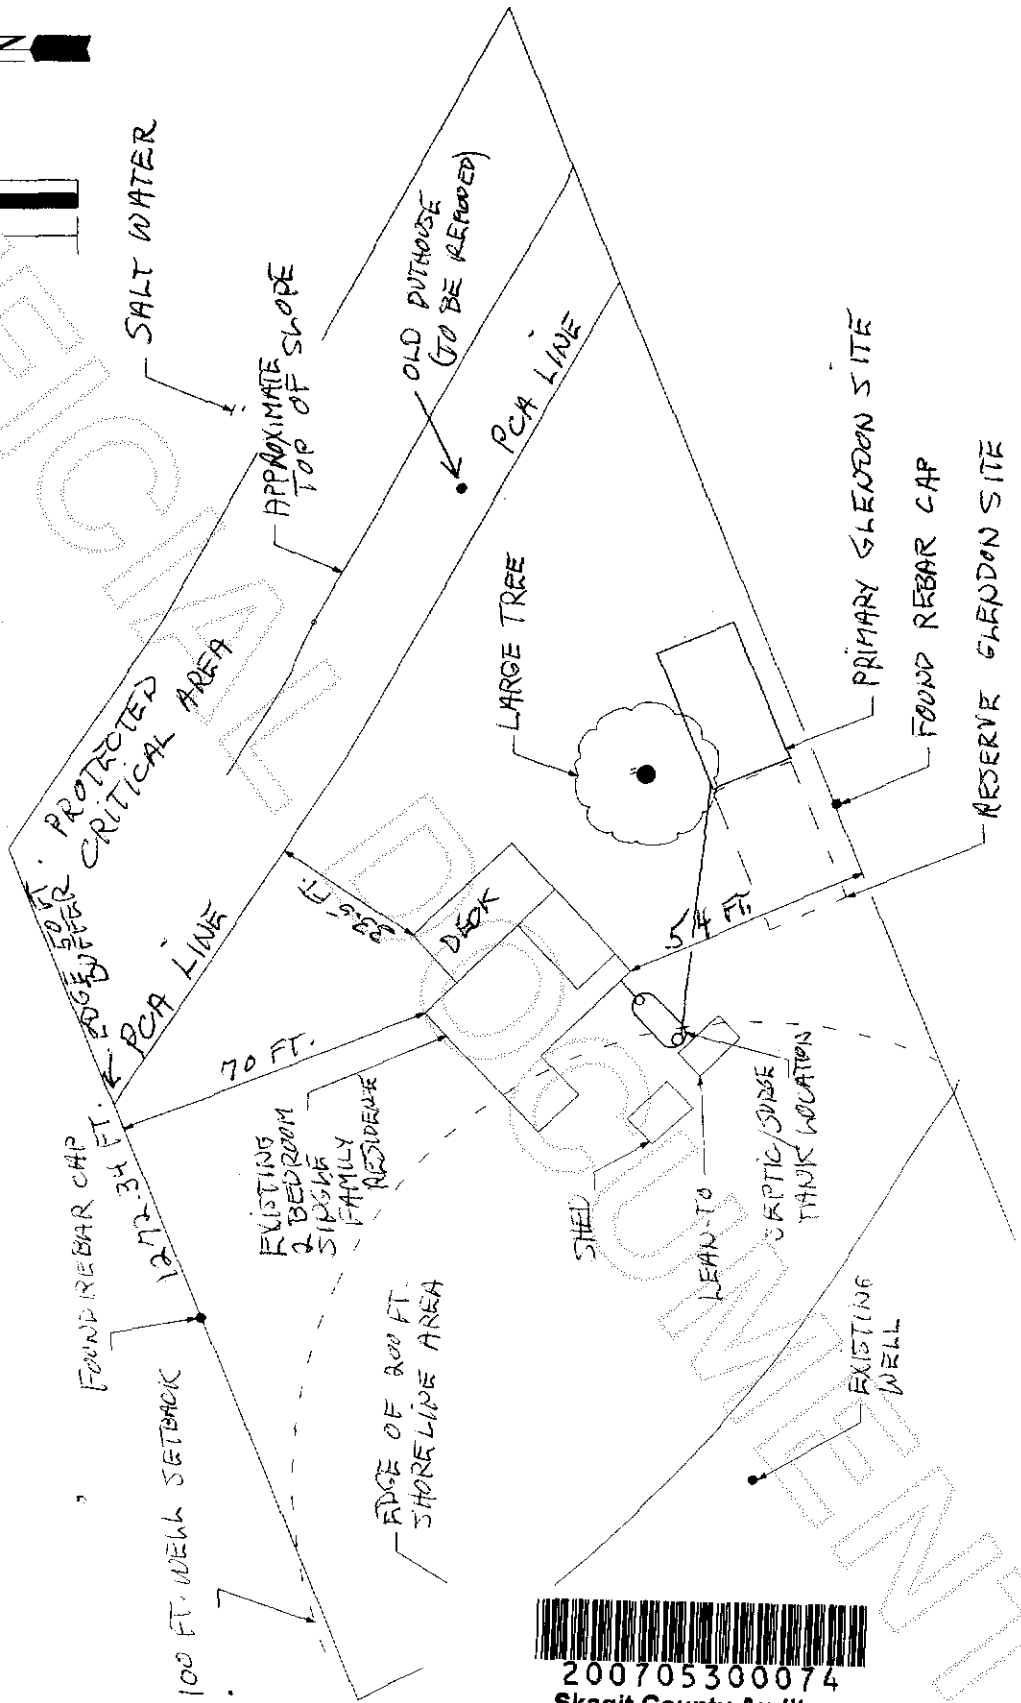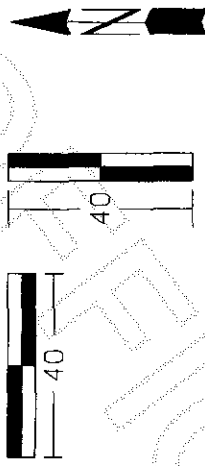

200705300074
Skagit County Auditor

JOHN AND PAT SAYRE

ACCOUNT NUMBER - 360110-0-001-0900

P100072



SINEMAU ISLAND

15657 YUKEKO DR.

ANACORTES, WA. 98221

CAO Approved 5/2/07

Uah fms

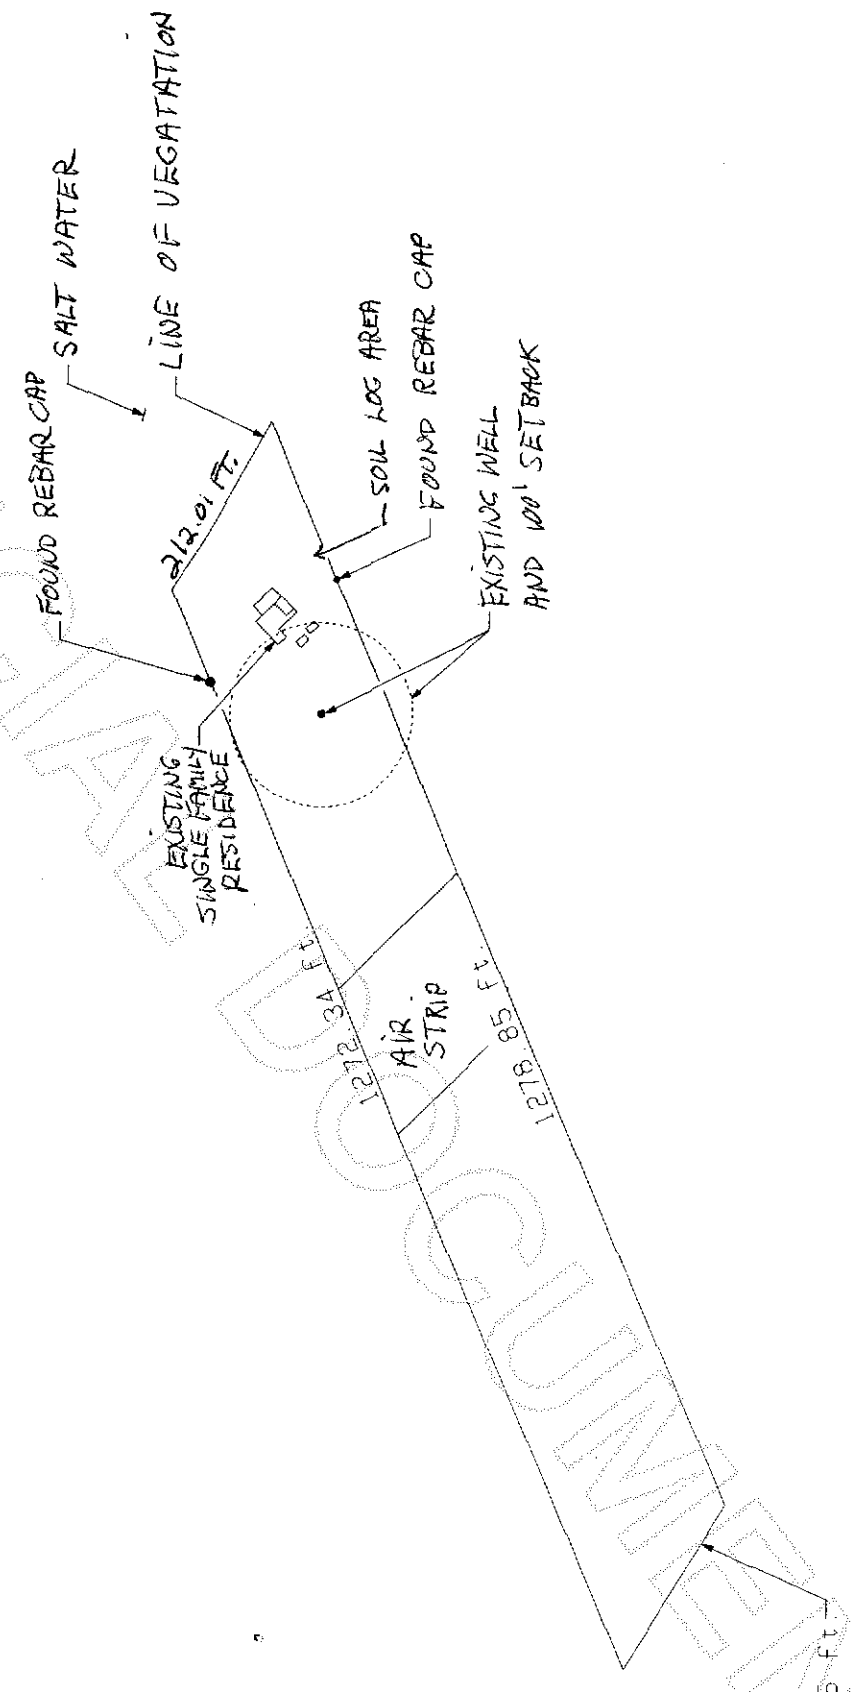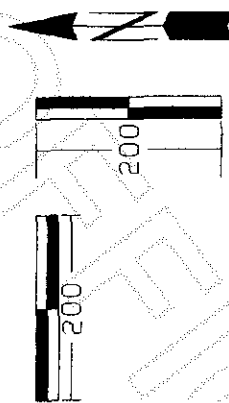

200705300074
 Skagit County Auditor