





SURVEYOR'S CERTIFICATE
 THIS MAP CORRECTLY REPRESENTS A SURVEY MADE BY ME OR UNDER MY DIRECTION IN CONFORMANCE WITH THE REQUIREMENTS OF THE SURVEY RECORDING ACT AT THE REQUEST OF:
Janice Roxstrom IN **May 2007**
 CERTIFICATE NO. **28023**


NORTHWEST DATUM & DESIGN
 CIVIL ENGINEERING AND SURVEYING SOLUTIONS
 1128 E. FAIRHAVEN AVE
 BURLINGTON, WASHINGTON 98233
 PH: (360) 755-0434 FAX: (360) 755-0464

RECORD OF SURVEY
 Lot 13, "CASCADE RIDGE P.U.D."
 SURVEY in a portion of the SE 1/4 of Section 4, T. 33 N., R. 4 E. WM
 for:
JANICE & KENNETH ROXSTROM
 In Woodinville, Washington

- LEGEND**
- ⊕ EXISTING MONUMENT IN CASE
 - EXISTING REBAR
 - 5/8" REBAR SET WITH YELLOW CAP MARKED DES LS 28023

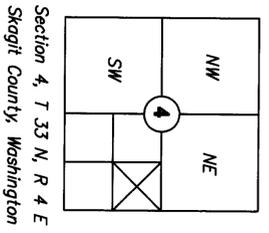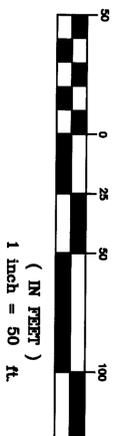

Section 4, T 33 N, R 4 E
 Skagit County, Washington

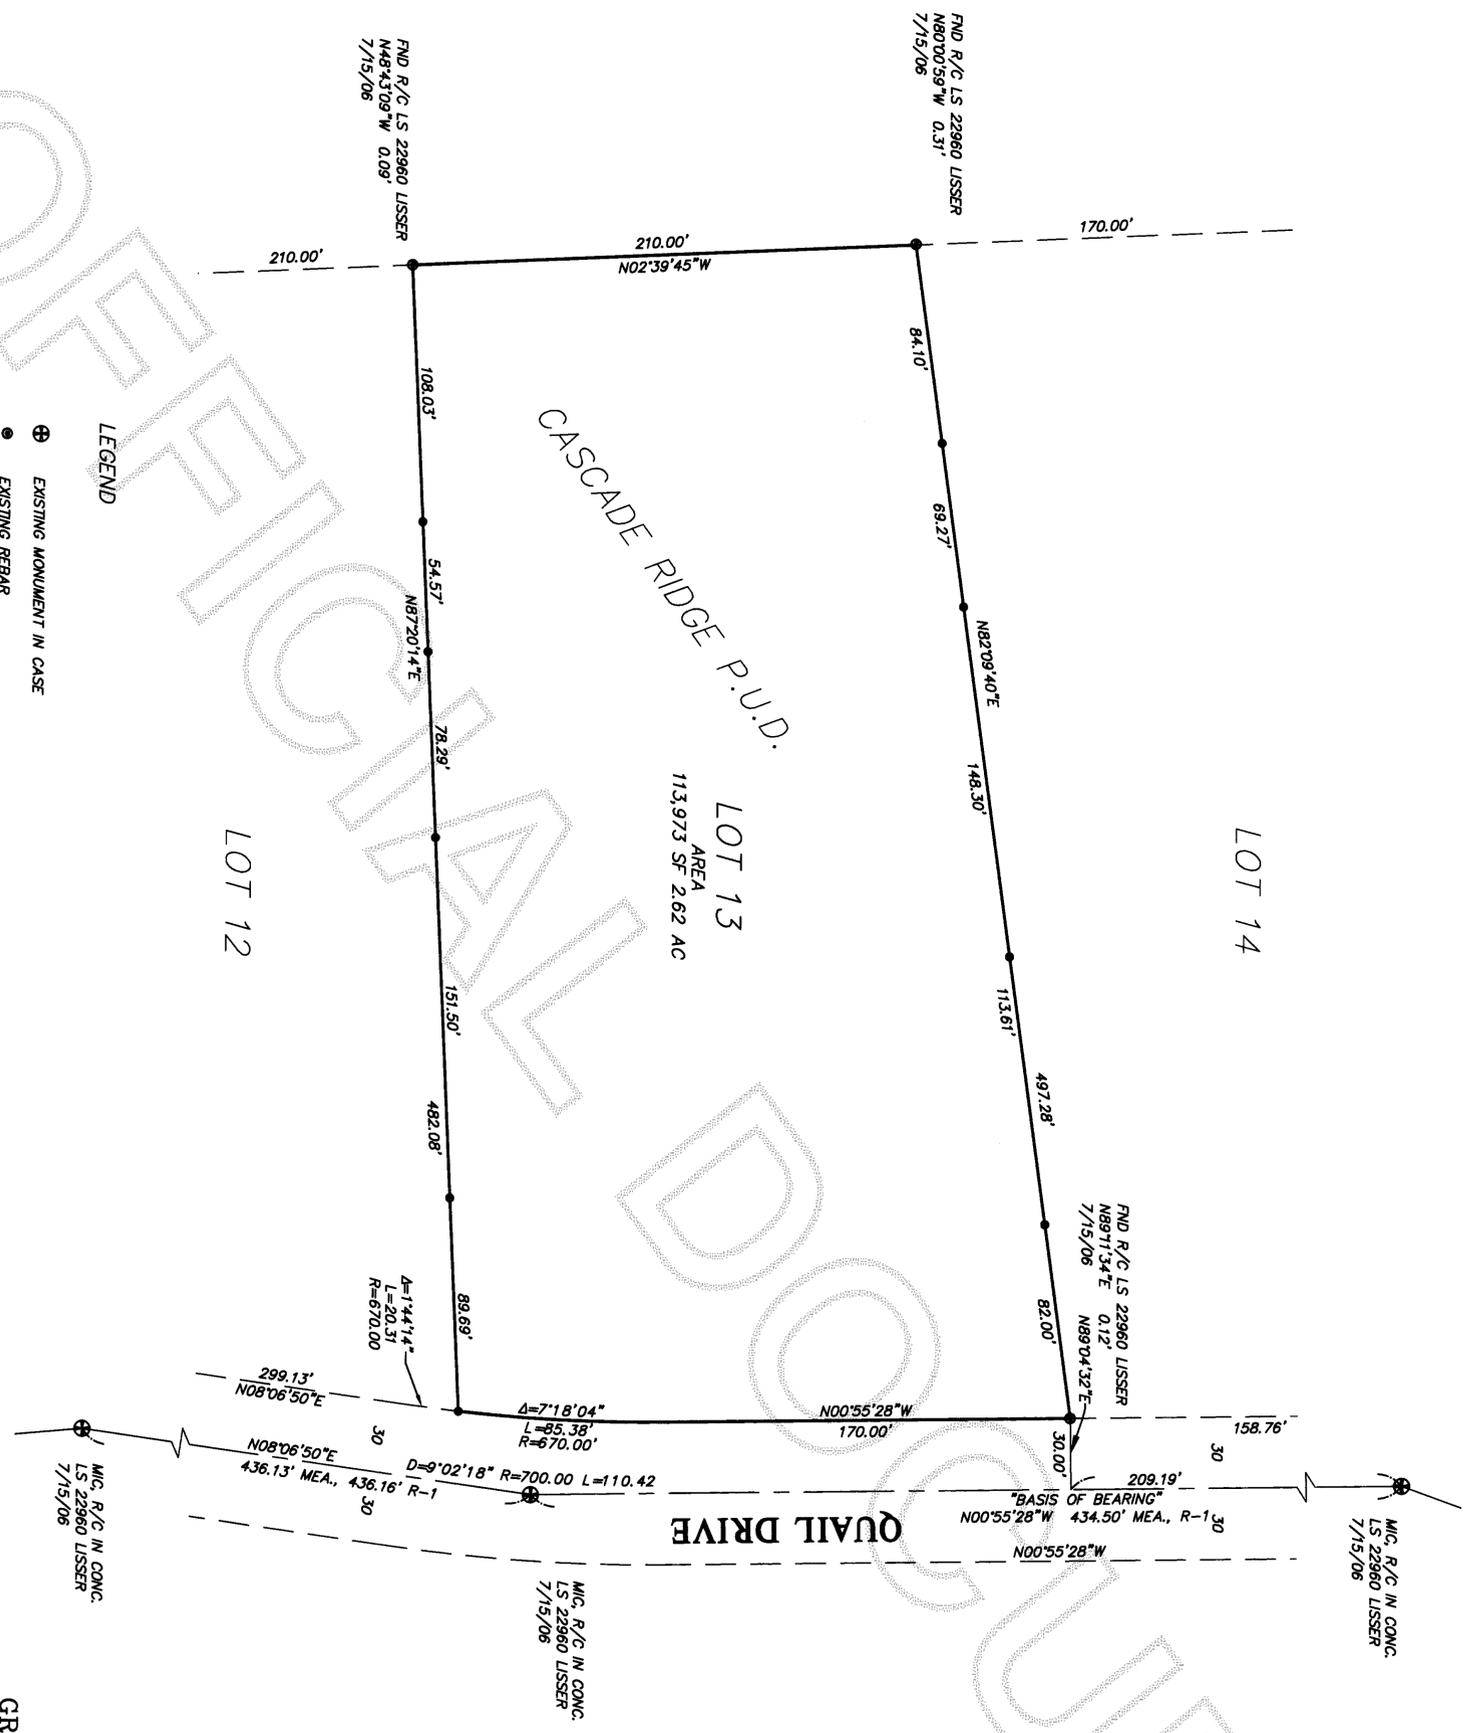

NOTES
 MEA. MEASURED
 R-1 VOLUME 14 OF PLATS, PAGES 112 THROUGH 121, INCLUSIVE, RECORDS OF SKAGIT COUNTY, WASHINGTON

LEGAL DESCRIPTION

LOT 13, "CASCADE RIDGE P.U.D.," AS PER PLAT RECORDED IN VOLUME 14 OF PLATS, PAGES 112 THROUGH 121, INCLUSIVE, RECORDS OF SKAGIT COUNTY, WASHINGTON.

BASIS OF BEARING

QUAIL DRIVE CENTERLINE MONUMENTATION, CASCADE RIDGE P.U.D., AS PER PLAT RECORDED IN VOLUME 14 OF PLATS, PAGES 112 THROUGH 121, INCLUSIVE, RECORDS OF SKAGIT COUNTY, WASHINGTON.

SURVEYING PROCEDURE

FIELD TRAVERSE
 LINEAR AND ANGULAR MEASUREMENTS MEET OR EXCEED STANDARDS SET IN WAC 332-130-090

SURVEY INSTRUMENTATION

TRIMBLE S-6
 SERIAL 92710977, STD DEV 3"
 EDM ± (3MM + 2PPM)

AUDITOR'S CERTIFICATE
 200705300081
 Skagit County Auditor
 5/30/2007 Page 1 of 1 1:47PM
 Youngquist by M...
 COUNTY AUDITOR OR DEPUTY AUDITOR