

OCCUPATIONAL INDICATORS & EXISTING FENCELINE NOTE




THIS SURVEY HAS DEPICTED OCCUPATIONAL INDICATORS IN ACCORDANCE WITH W.A.C. CH. 332.130. THESE OCCUPATIONAL INDICATORS MAY INDICATE A POTENTIAL FOR CLAIMS OF UNWRITTEN TITLE OWNERSHIP. THE LEGAL RESOLUTION OF OWNERSHIP BASED UPON UNWRITTEN TITLE CLAIMS HAS NOT BEEN RESOLVED BY THIS BOUNDARY SURVEY.

AUDITOR'S CERTIFICATE


Shaght County Auditor
 200708010077
 Shaght County Auditor
 8/1/2007 Page 1 of 1 2:23PM

SAMISH POINT ROAD N 01'26" E 964.46

MARSHALL ROAD N 89°37'30" E 914.00'

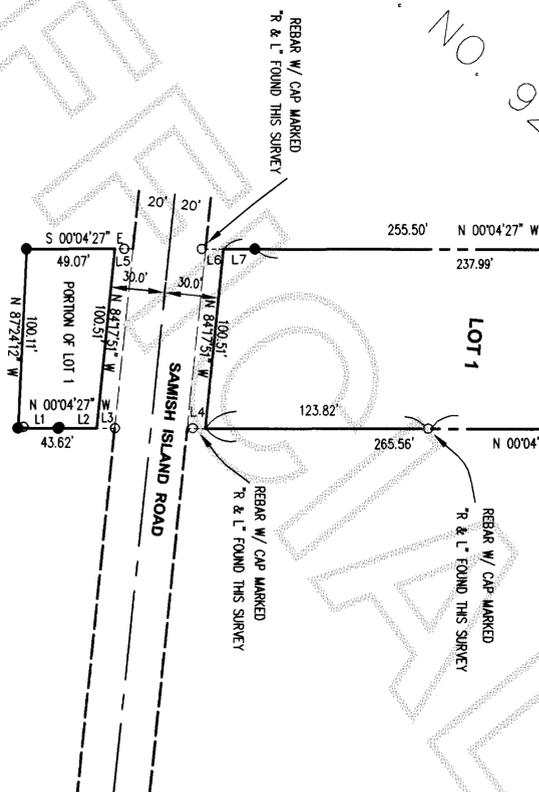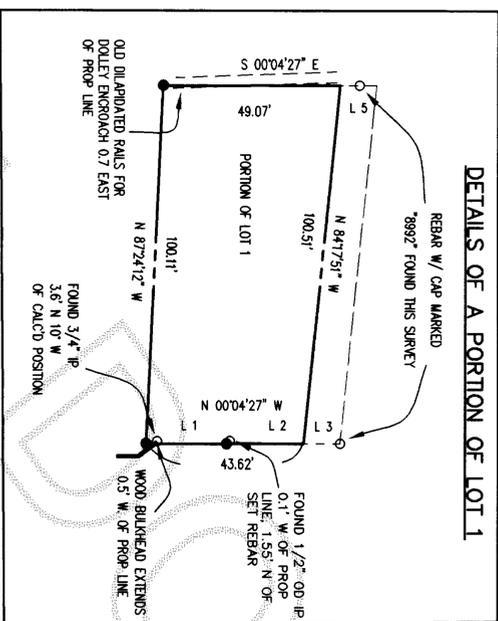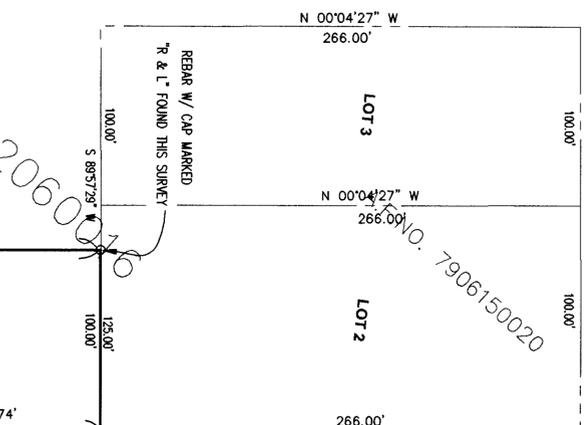

- LINES:
 L1=22.29
 L2=41.43
 L3=41.30
 L4=6.91
 L5=5.28
 L6=11.99
 L7=17.51

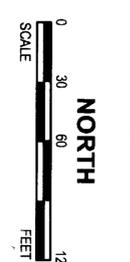


LEGAL DESCRIPTION

LOT 1 AS SHOWN ON SHORT PLAT NO. 91-052, FILED IN BOOK 10 OF SHORT PLATS, PAGE 50, UNDER AUDITOR'S FILE NO. 9202060016

NOTES

1. THIS SURVEY WAS PERFORMED IN THE FIELD USING A LEICA TCAT10S ELECTRONIC DISTANCE MEASURING THEODOLITE.
2. THIS SURVEY WAS PERFORMED WITHOUT THE BENEFIT OF A CURRENT TITLE REPORT. THIS SURVEY DOES NOT PURPORT TO SHOW ALL EASEMENTS, RESTRICTIONS, RESERVATIONS, PROVISIONS, COVENANTS OR CONDITIONS WHICH MAY AFFECT THE PARCELS SHOWN HEREON.
3. BASIS OF BEARING: SEE RECORD OF SURVEY FILED IN BOOK 10 OF SHORT PLATS AT PAGE 50 UNDER AUDITOR'S FILE NO. 9202060016, THE CENTERLINE OF MARSHALL ROAD BEARS NORTH 89°57'30" EAST.
4. THIS IS A BOUNDARY SURVEY ONLY. UTILITIES WERE NOT INVESTIGATED.

3/8" IRON PIPE PER A.F. NO. 9202060016

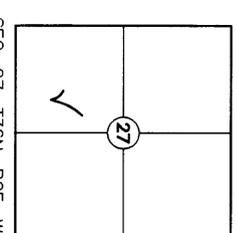

SEC. 27, T36N, R2E, W.M.

- LEGEND**
- DENOTES 1/2" REBAR WITH YELLOW CAP MARKED "SKODJE 19645" SET THIS SURVEY, 02/02/07
 - DENOTES SURVEY MARKER DESCRIBED HEREON

SURVEYOR'S CERTIFICATE

THIS MAP CORRECTLY REPRESENTS A SURVEY MADE BY ME OR UNDER MY DIRECTION IN CONFORMANCE WITH THE REQUIREMENTS OF THE SURVEY RECORDING ACT, AT THE REQUEST OF

ROBERT L. AND MARY A. DICKINSON

JEFFREY A. SKODJE, P.L.S.
 CERTIFICATE NO. 19645 DATE 8/01/07

RECORD OF SURVEY

FOR
ROBERT L. & MARY A. DICKINSON
 PORTION OF THE SE 1/4 OF SECTION 27, TWP. 36 N., RGE. 2 E., W.M.
 SKAGIT COUNTY, WASHINGTON

DRAWN BY: KWH DATE: 06-14-07
 FIELD BOOK: FB 666, PG. 29
LEONARD, BOUDINOT and SKODJE, INC.
 CIVIL ENGINEERS AND LAND SURVEYORS
 603 SOUTH FIRST ST., MOUNT VERNON, WA 98273 (360)336-5751
 SCALE: 1" = 60'
 JOB NO.: 91097

