

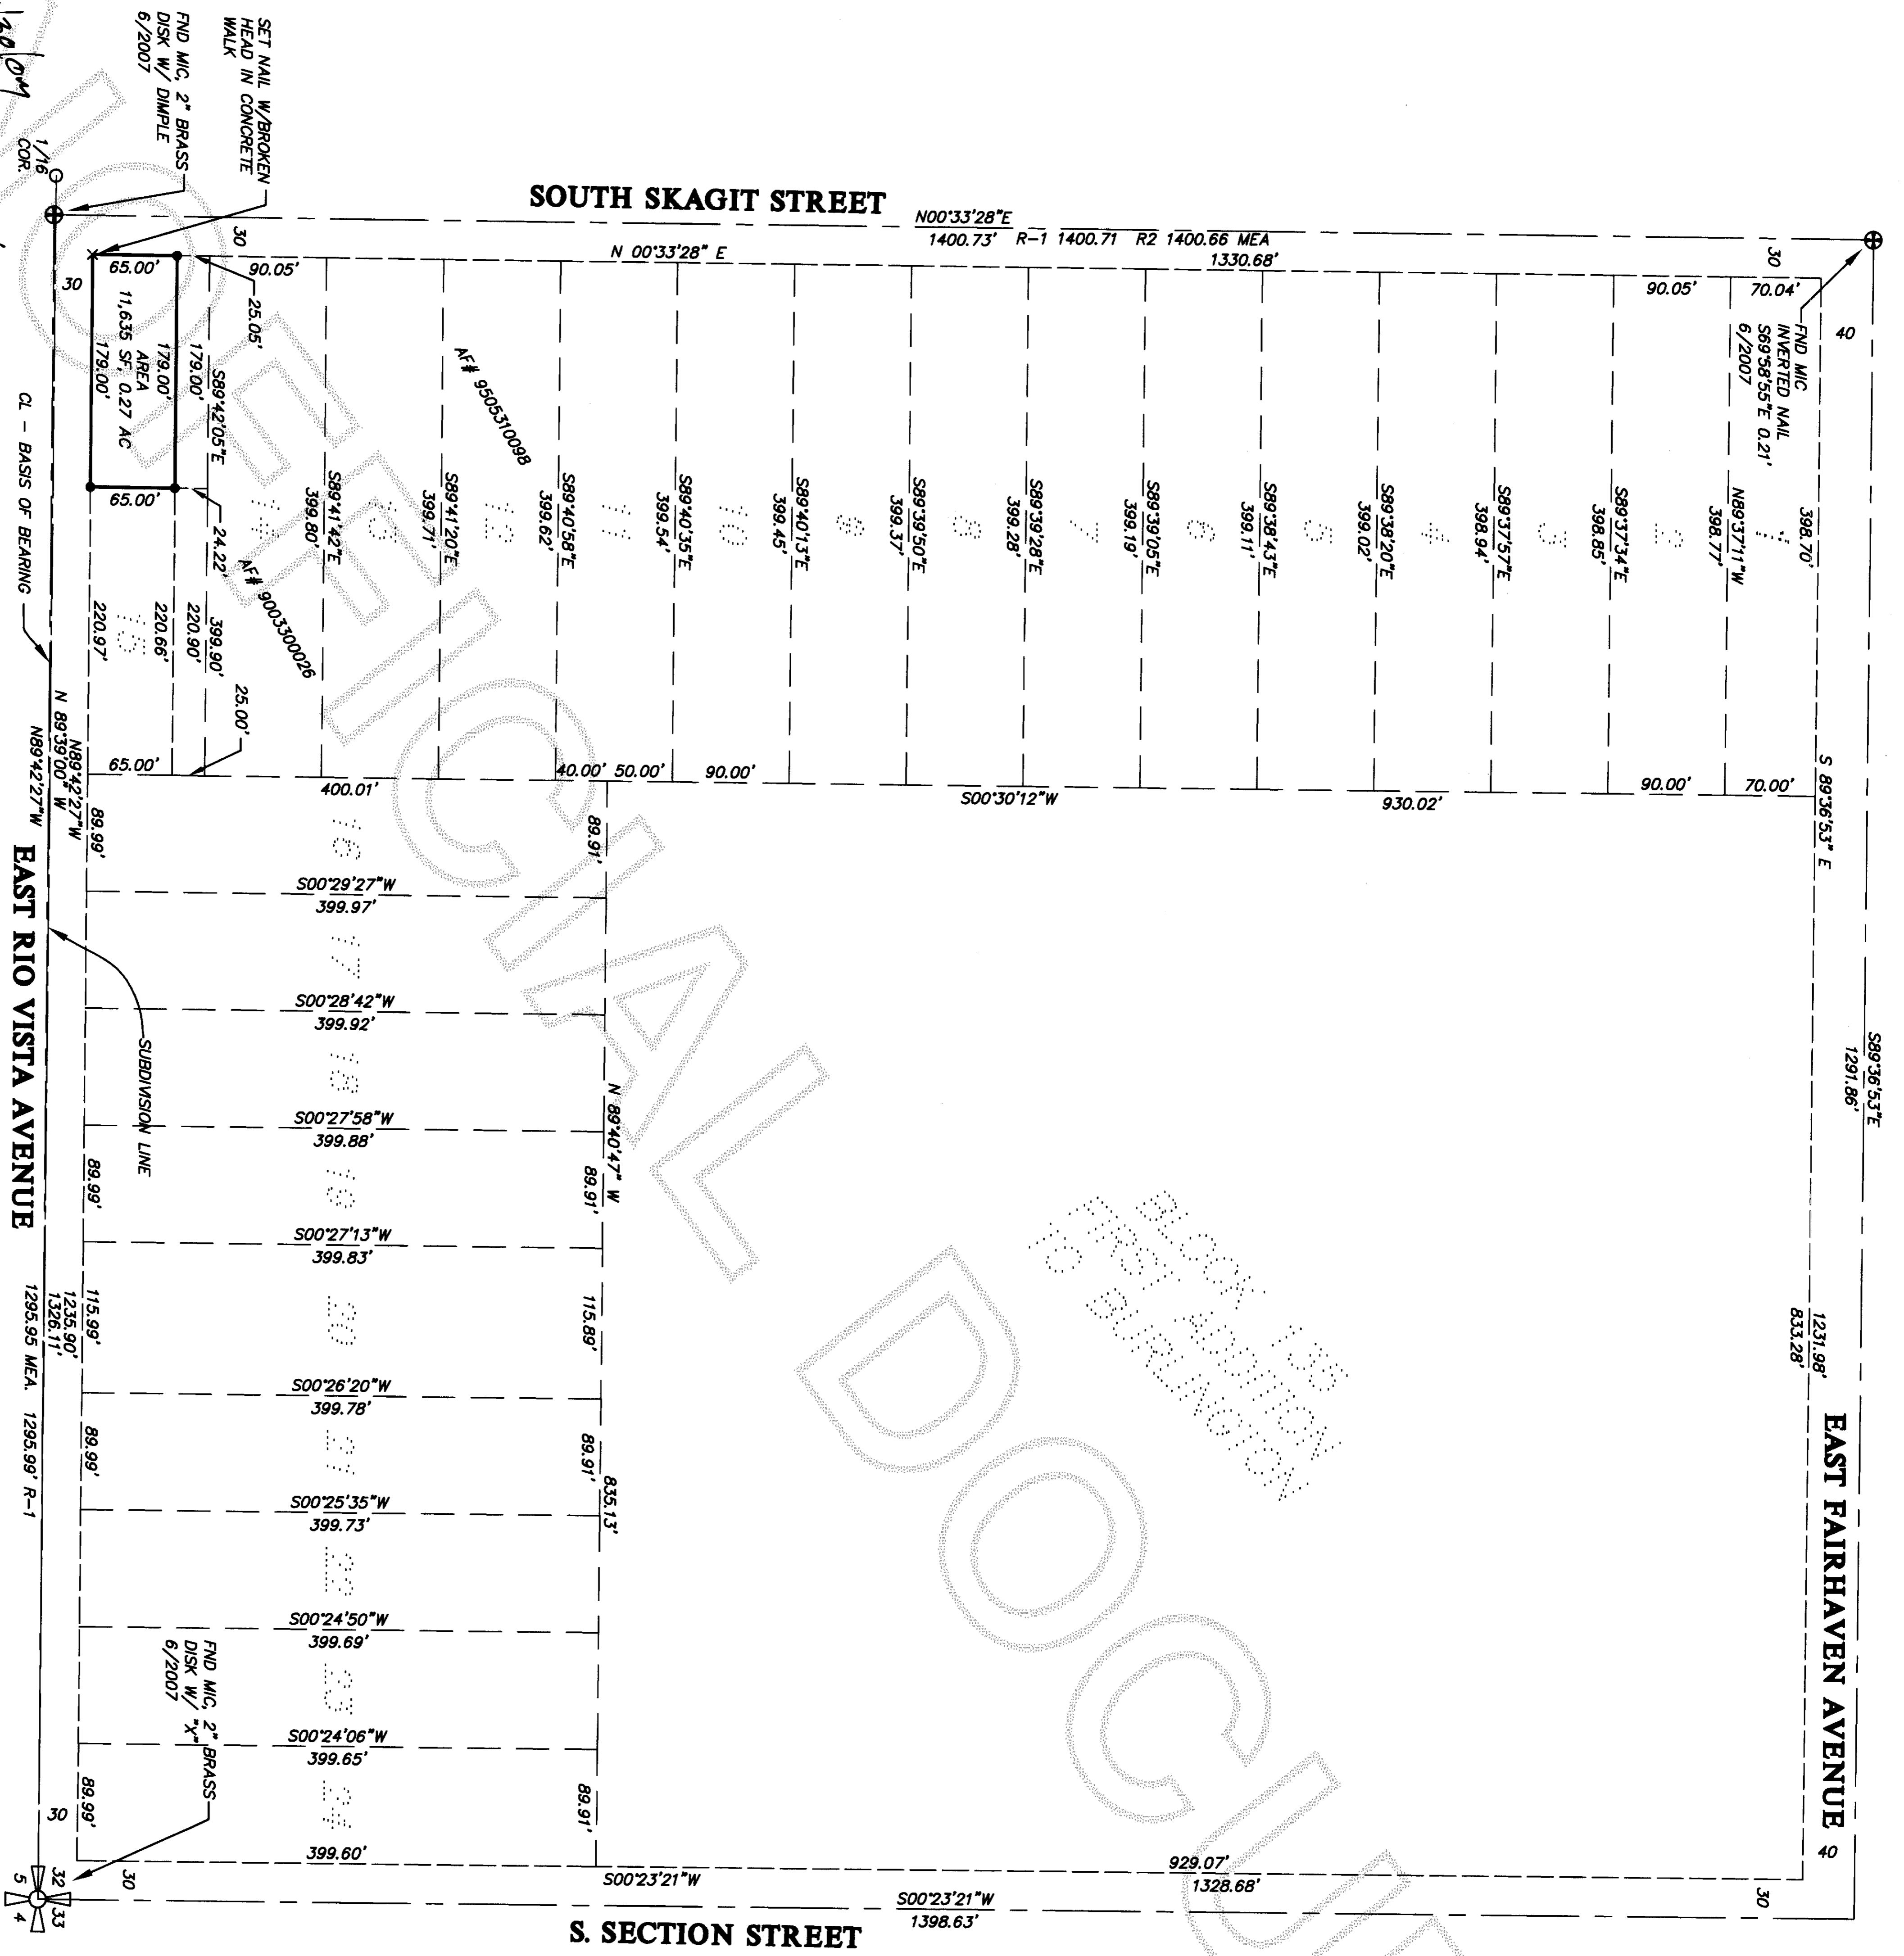


**SURVEYOR'S CERTIFICATE**  
 THIS MAP CORRECTLY REPRESENTS A SURVEY MADE BY ME OR UNDER MY DIRECTION IN CONFORMANCE WITH THE REQUIREMENTS OF THE SURVEY RECORDING ACT AT THE REQUEST OF:  
*Farm Partners*  
 IN *Aug 2007*  
 CERTIFICATE NO. *28023*

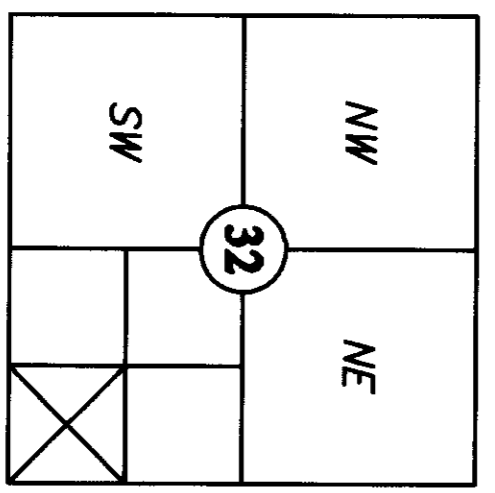

**NORTHWEST DATUM & DESIGN**  
 CIVIL ENGINEERING AND SURVEYING SOLUTIONS  
 1128 E. FAIRHAVEN AVE  
 BURLINGTON, WASHINGTON 98233  
 PH: (360) 755-0434 FAX: (360) 755-0464

**RECORD OF SURVEY**  
 Portion of Lot 15, "First Addition to Burlington"  
 SURVEY in a portion of the SE 1/4 of  
 Section 32, T. 35 N., R. 4 E. WM  
 for:  
**TOM SPURRIER**  
 In Sedro Woolley, Washington

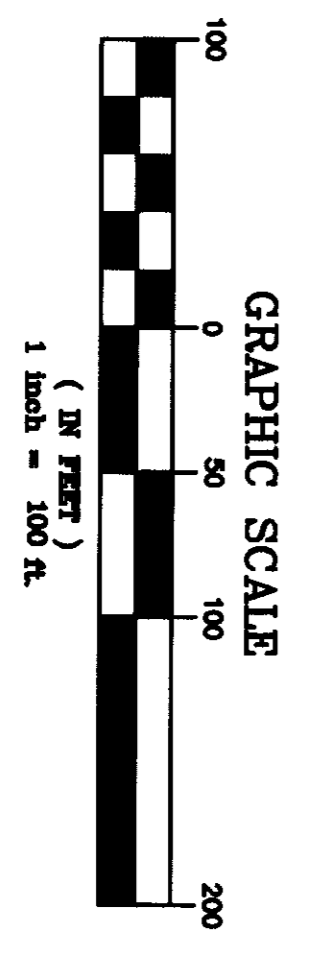

Section 32, T. 35 N., R. 4 E  
 Skagit County, Washington

PROJECT 07050  
 DRAWING 07050.dwg  
 DRAWN BY rah  
 CHECKED BY des  
 DATE JULY 2007  
**SHEET 1 OF 1**

- LEGEND**
- ⊕ EXISTING SECTION CORNER MONUMENT IN CASE
  - ⊕ EXISTING MONUMENT IN CASE
  - 5/8" REBAR SET WITH YELLOW CAP MARKED DES LS 28023
  - × P.K. NAIL
- NOTES**
- R-1 SHORT PLAT VOL 11, PAGE 210, AF#9505310098, RECORDS OF SKAGIT COUNTY
  - R-2 SURVEY VOL 9, PAGE 153, AF#99003300026, RECORDS OF SKAGIT COUNTY

**LEGAL DESCRIPTION**

THE WEST 179 FEET OF THE SOUTH 65 FEET OF LOT 15 IN BLOCK 135 OF "FIRST ADDITION TO BURLINGTON, SKAGIT COUNTY, WASHINGTON," AS PER PLAT RECORDED IN VOLUME 3 OF PLATS, PAGE 11, RECORDS OF SKAGIT COUNTY.

**SURVEY INSTRUMENTATION**

TRIMBLE S-6  
 SERIAL 92710977, STD DEV 3"  
 EDM ± (3MM + 2PPM)

**SURVEYING PROCEDURE**

FIELD TRAVERSE  
 LINEAR AND ANGULAR MEASUREMENTS MEET OR EXCEED STANDARDS SET IN WAC 332-150-090

**BASIS OF BEARING**

ROAD CENTERLINE MONUMENTIZATION  
 AS PER SHORT PLAT # 3302310098 RECORDED IN VOL 11 OF PLATS, PAGE 210, RECORDS OF SKAGIT COUNTY, WASHINGTON.

**AUDITOR'S CERTIFICATE**

200708080034  
 Skagit County Auditor  
 8/8/2007 Page 1 of 1 1:10:03AM

*J. Younquist by Mary-Ann*  
 COUNTY AUDITOR OR DEPUTY AUDITOR