

**SURVEY IN A PORTION OF THE SE1/4 OF SEC. 22, TWP. 34 N, RNG. 2 E,
 SKAGIT COUNTY, WASHINGTON**



AUDITOR'S CERTIFICATE
 FILED FOR RECORD AT THE REQUEST OF SUMMIT ENGINEERS & SURVEYORS, INC.

8/24/2007 Page 1 of 1 1:10:37AM
 Skagit County Auditor

J. J. J. J.
 COUNTY AUDITOR
 SKAGIT COUNTY, WASHINGTON

M. J. J. J.
 BY DEPUTY

THIS SURVEY IS REVISION TO R.O.S. FILED NUMBER 118 10/26/06 - 190834

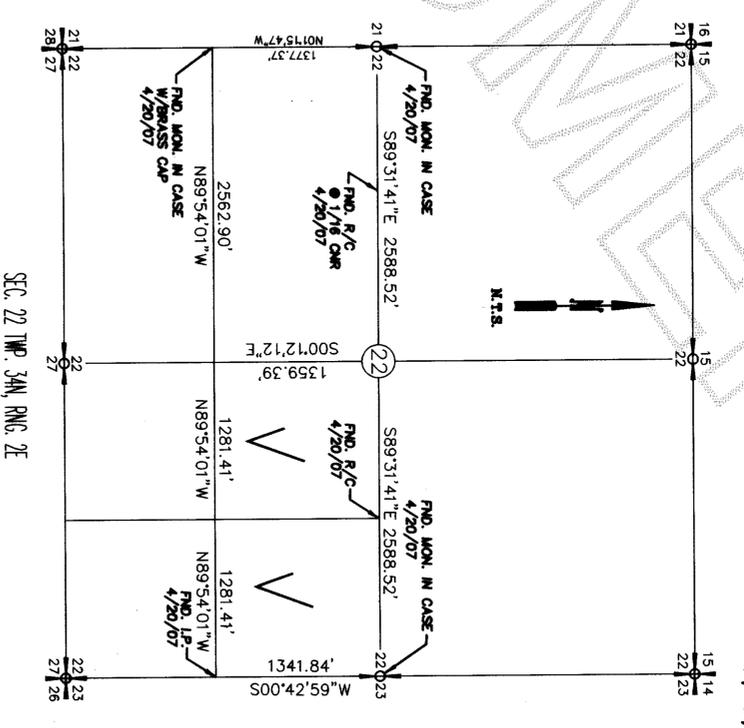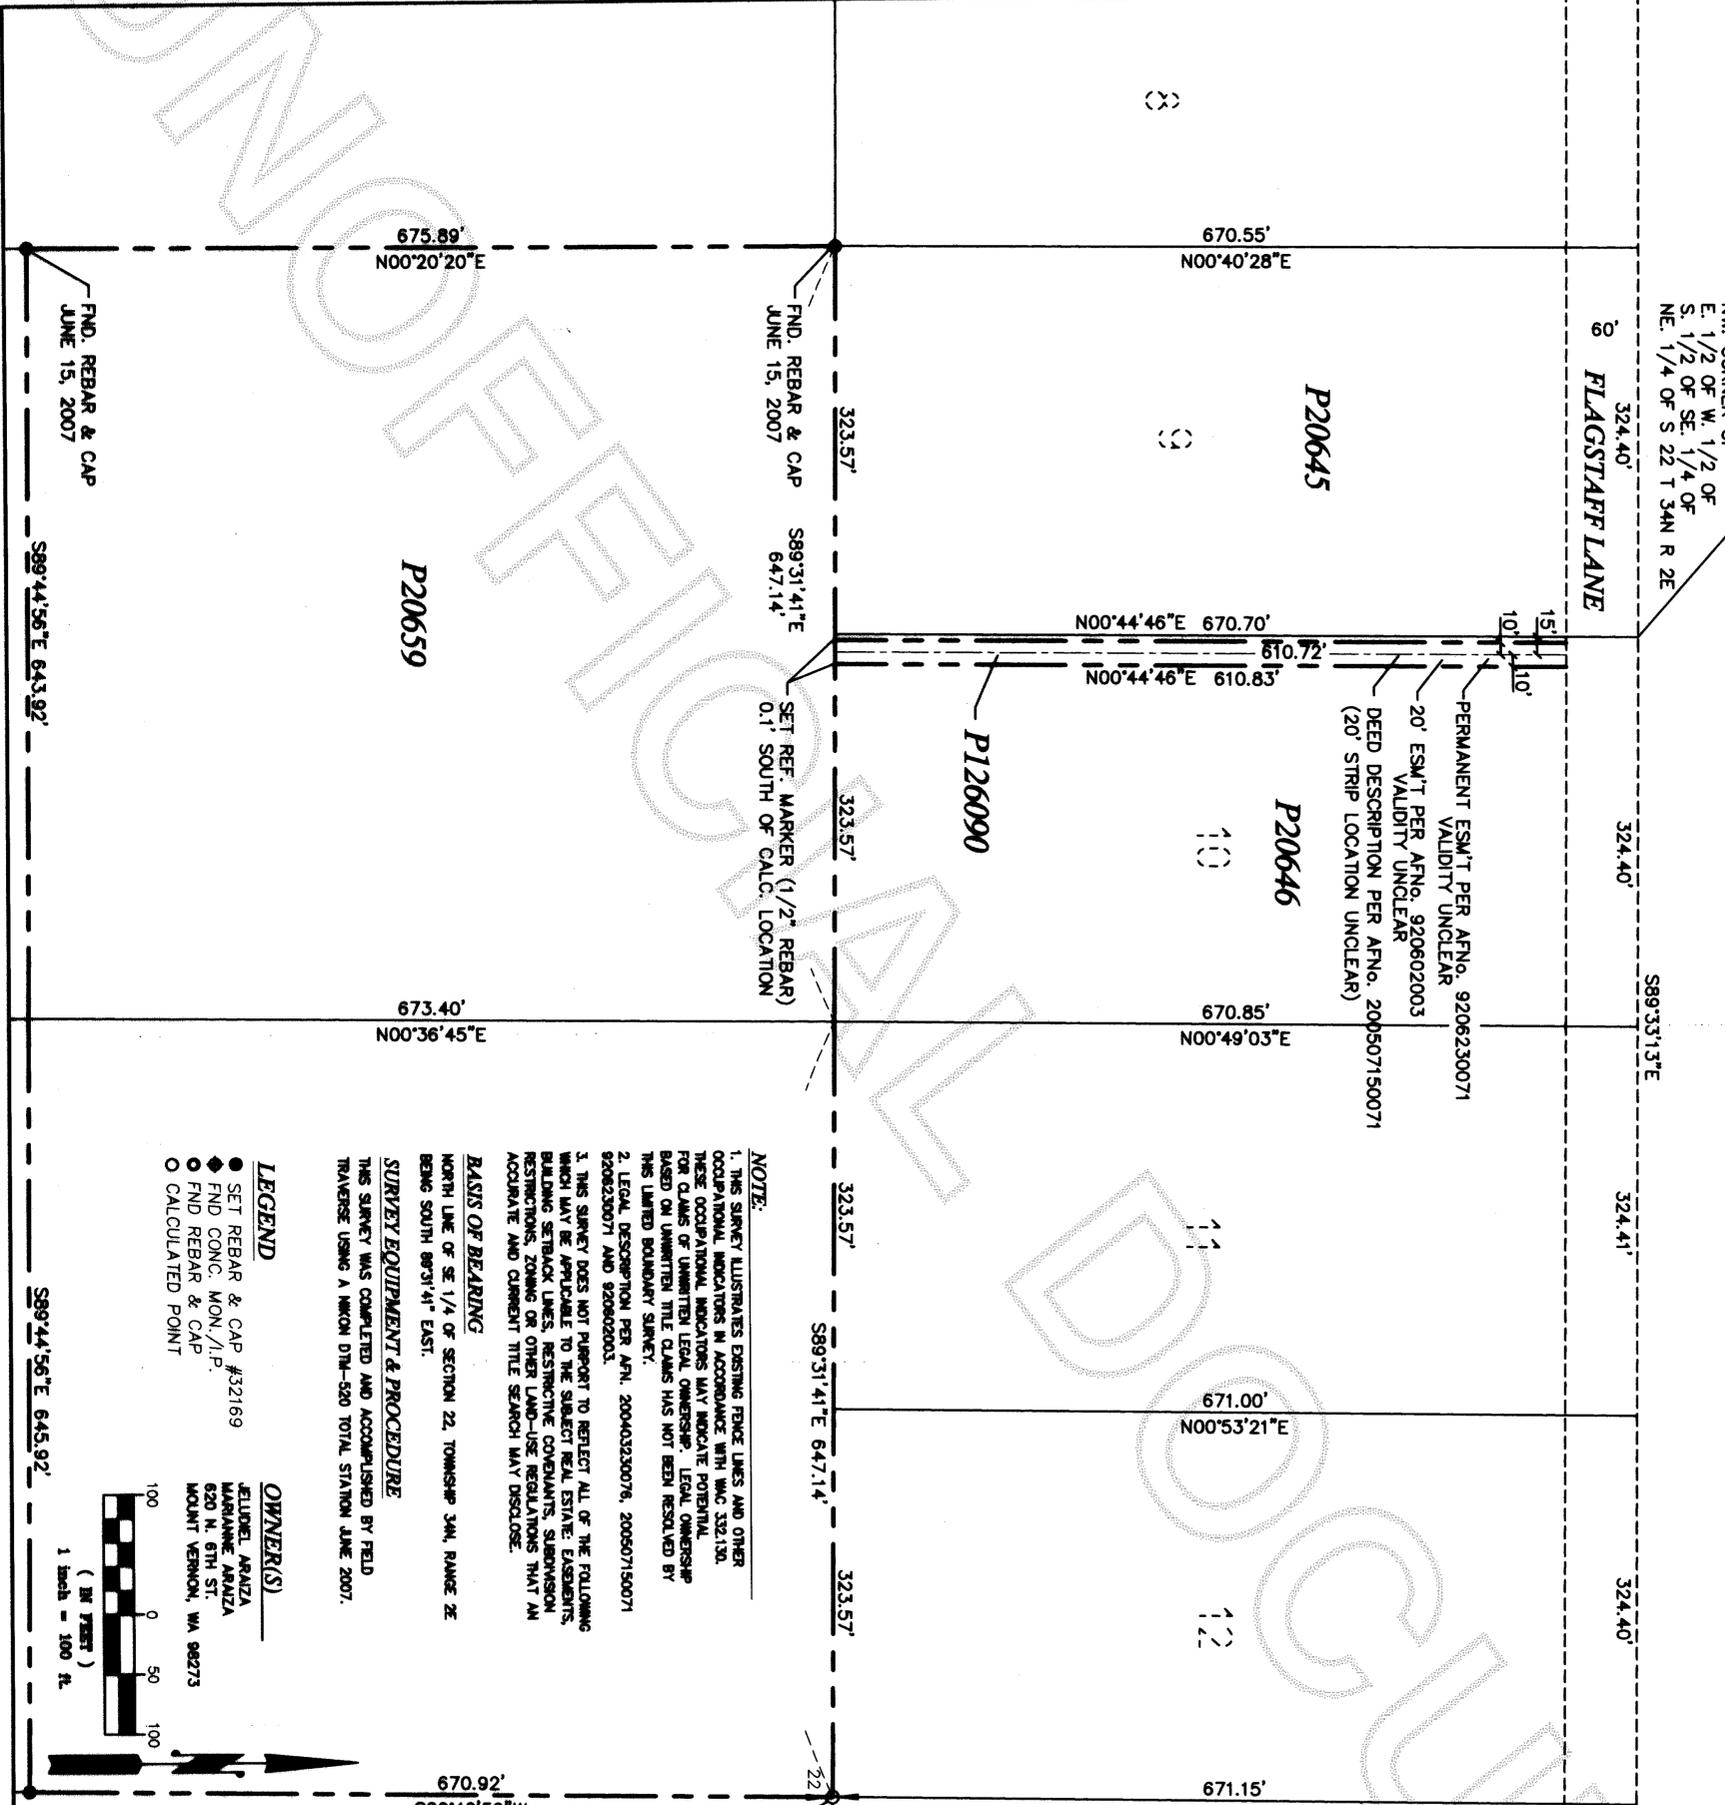

NOTE:
 1. THIS SURVEY ILLUSTRATES EXISTING FENCE LINES AND OTHER OCCUPATIONAL INDICATORS IN ACCORDANCE WITH WAC 132.130. THESE OCCUPATIONAL INDICATORS MAY INDICATE POTENTIAL FOR CLAIMS OF UNWRITTEN LEGAL OWNERSHIP. LEGAL OWNERSHIP BASED ON UNWRITTEN TITLE CLAIMS HAS NOT BEEN RESOLVED BY THIS LIMITED BOUNDARY SURVEY.
 2. LEGAL DESCRIPTION PER APN. 200403230076, 200507150071 8208230071 AND 820802003.
 3. THIS SURVEY DOES NOT PURPORT TO REFLECT ALL OF THE FOLLOWING WHICH MAY BE APPLICABLE TO THE SUBJECT REAL ESTATE: EASEMENTS, BUILDING SETBACK LINES, RESTRICTIVE COVENANTS, SUBDIVISION RESTRICTIONS, ZONING OR OTHER LAND-USE REGULATIONS THAT AN ACCURATE AND CURRENT TITLE SEARCH MAY DISCLOSE.

BASIS OF BEARING
 NORTH LINE OF SE 1/4 OF SECTION 22, TOWNSHIP 34N, RANGE 2E BEING SOUTH 89°31'41" EAST.

SURVEY EQUIPMENT & PROCEDURE
 THIS SURVEY WAS COMPLETED AND ACCOMPISHED BY FIELD TRAVERSE USING A NIKON DTM-520 TOTAL STATION JUNE 2007.

LEGEND
 ● SET REBAR & CAP #32169
 ◆ FND CONC. MON./I.P.
 ○ FND REBAR & CAP
 ○ CALCULATED POINT

OWNER(S)
 JELIHEL ARAZA
 MARIANNE ARAZA
 620 N. 6TH ST.
 MOUNT VERNON, WA 98273

LEGAL DESCRIPTION:

PARCEL P20659: THE NORTH HALF OF THE NORTHEAST QUARTER OF THE SOUTHEAST QUARTER OF SECTION 22, TOWNSHIP 34 NORTH, RANGE 2 EAST OF THE WILLAMETTE MERIDIAN; EXCEPT ROADS; SITUATED IN THE COUNTY OF SKAGIT, STATE OF WASHINGTON.

PARCEL P128090: A TWENTY FOOT (20') STRIP OF LAND COMMENCING ON THE SOUTH LINE OF FLAGSTAFF LANE, THE SAME BEING THE NORTH LINE OF THE WILLIAMS TRACT HERENAFTER DESCRIBED, AT A POINT FIFTEEN FEET (15) EAST OF THE NORTHWEST CORNER OF THE EAST HALF OF THE WEST HALF OF THE NORTHWEST QUARTER OF THE SOUTHEAST QUARTER OF SECTION 22, TOWNSHIP 34 NORTH, RANGE 2 EAST, W.M.; THENCE SOUTH PARALLEL TO THE WEST LINE OF SAID WILLIAMS TRACT TO THE SOUTH LINE THEREOF; THENCE CONTINUING SOUTHERLY FIFTY FEET (50'); THENCE EASTERLY PARALLEL TO THE NORTH LINE OF THAT CERTAIN PROPERTY HERENAFTER DESCRIBED AS THE SKYSTAD TRACT; SITUATED IN THE COUNTY OF SKAGIT, STATE OF WASHINGTON.

SURVEYORS CERTIFICATE

THIS MAP CORRECTLY REPRESENTS A SURVEY MADE BY ME OR UNDER MY DIRECTION IN CONFORMANCE WITH THE SURVEY RECORDING ACT AT THE REQUEST OF MARIANNE ARAZA



J. J. J. J.
 YOUNG-SOO KIM, P.L.S. #32169