


**SURVEY IN A PORTION OF THE SE1/4 OF SEC. 22, TWP. 34 N, RNG. 2 E, SKAGIT COUNTY, WASHINGTON**

**AUDITOR'S CERTIFICATE**  
 FILED FOR RECORD AT THE REQUEST OF SUMMIT ENGINEERS & SURVEYORS, INC.

200709170008  
 Skagit County Auditor  
 9/11/2007 Page 1 of 1 8:59AM  
 I, Summit  
 COUNTY AUDITOR FOR WASHINGTON  
 SKAGIT COUNTY, WASHINGTON  
 THIS SURVEY IS REVISION TO R.O.S. FILED UNDER  
 AF # 200708240083  
 BY DEPUTY Mary Susala

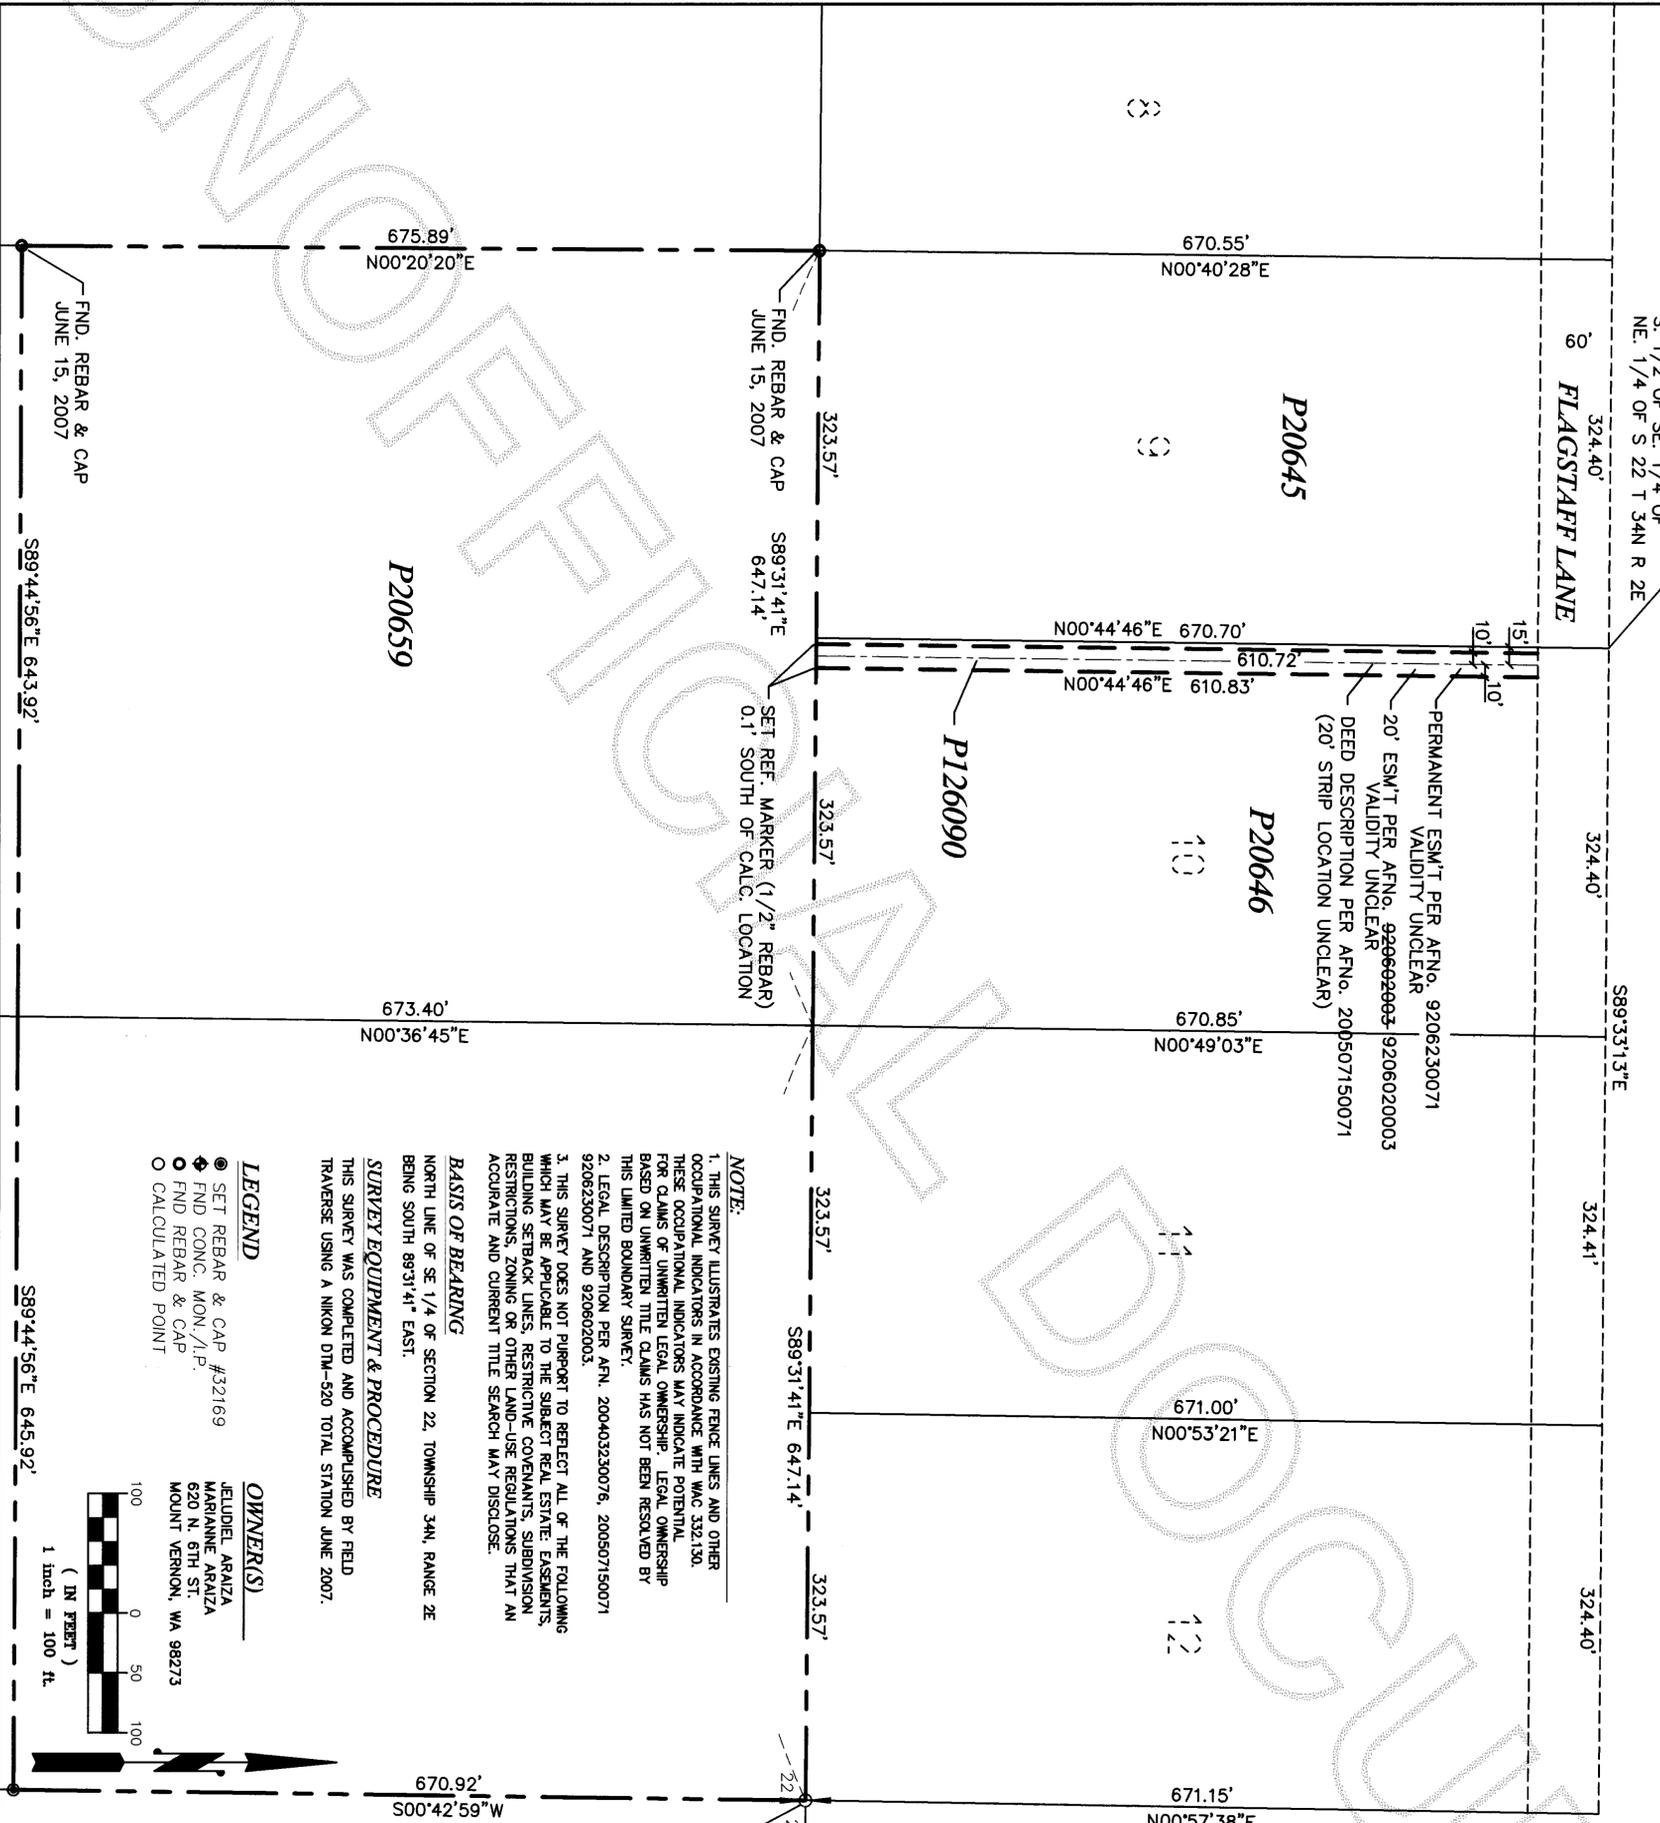

**NOTE:**  
 1. THIS SURVEY ILLUSTRATES EXISTING FENCE LINES AND OTHER OCCUPATIONAL INDICATORS IN ACCORDANCE WITH WAC 332.130. THESE OCCUPATIONAL INDICATORS MAY INDICATE POTENTIAL FOR CLAIMS OF UNWRITTEN LEGAL OWNERSHIP. LEGAL OWNERSHIP BASED ON UNWRITTEN TITLE CLAIMS HAS NOT BEEN RESOLVED BY THIS LIMITED BOUNDARY SURVEY.  
 2. LEGAL DESCRIPTION PER AFN. 200403230076, 200507150071, 9206230071 AND 920620003.  
 3. THIS SURVEY DOES NOT PURPORT TO REFLECT ALL OF THE FOLLOWING WHICH MAY BE APPLICABLE TO THE SUBJECT REAL ESTATE: EASEMENTS, BUILDING SETBACK LINES, RESTRICTIVE COVENANTS, SUBDIVISION RESTRICTIONS, ZONING OR OTHER LAND-USE REGULATIONS THAT AN ACCURATE AND CURRENT TITLE SEARCH MAY DISCLOSE.

**LEGEND**  
 ● SET REBAR & CAP #32169  
 ◆ FND CONC. MON./I.P.  
 ○ FND REBAR & CAP  
 ○ CALCULATED POINT

**OWNERS(S)**  
 JELUIDE ARAIZA  
 MARIANNE ARAIZA  
 620 N. 9TH ST.  
 MOUNT VERNON, WA 98273

**LEGAL DESCRIPTION:**  
 PARCEL P20659:  
 THE NORTH HALF OF THE NORTHEAST QUARTER OF THE SOUTHEAST QUARTER OF SECTION 22, TOWNSHIP 34 NORTH, RANGE 2 EAST, WILLAMETTE MERIDIAN;  
 EXCEPT ROADS.  
 SITUATED IN THE COUNTY OF SKAGIT, STATE OF WASHINGTON.

PARCEL P126090:  
 A TWENTY FOOT (20') STRIP OF LAND COMMENCING ON THE SOUTH LINE OF FLAGSTAFF LANE, THE SAME BEING THE NORTH LINE OF THE WILLIAMS TRACT HERINAFTER DESCRIBED, AT A POINT FIFTEEN FEET (15') EAST OF THE NORTHWEST CORNER OF THE EAST HALF OF THE WEST HALF OF THE SOUTH HALF OF SECTION 22, TOWNSHIP 34 NORTH, RANGE 2 EAST, W.M.; THENCE SOUTH PARALLEL TO THE WEST LINE OF SAID WILLIAMS TRACT TO THE SOUTH LINE THEREOF; THENCE CONTINUING SOUTHERLY FIFTY FEET (50'); THENCE EASTERLY PARALLEL TO THE NORTH LINE OF THAT CERTAIN PROPERTY HERINAFTER DESCRIBED AS THE SKYSTAD TRACT.  
 SITUATED IN THE COUNTY OF SKAGIT, STATE OF WASHINGTON.

**SURVEYOR'S CERTIFICATE**  
 THIS MAP CORRECTLY REPRESENTS A SURVEY MADE BY ME OR UNDER MY DIRECTION IN CONFORMANCE WITH THE SURVEY RECORDING ACT AT THE REQUEST  
 OF MARIANNE ARAIZA  
 Young 500 KM, P.L.S. #32169

