


Survey in the NE1/4 of the NW1/4 and the SE1/4 of the NW1/4 of Section 8, Twp. 35 N., Rng. 6 E., W.M.

FOUND 1.5" IRON PIPE 1' HIGH,
WITH A CEDAR WITNESS POST,
(ACCEPTED AS 1/4 CORNER). ALSO
FOUND 0.75" IRON PIPE N 28° E
0.2' FROM THE LARGER PIPE ON
11/15/91.

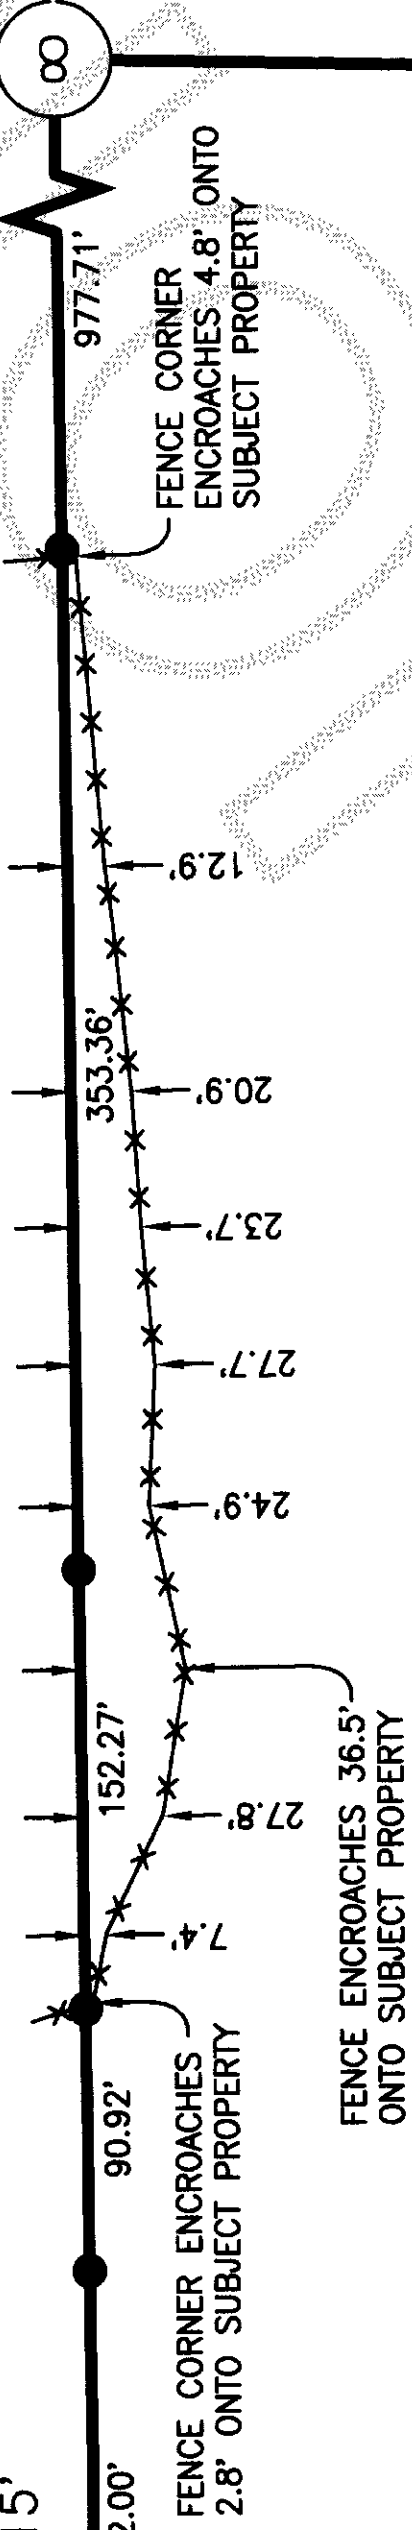

S00°35'39"E 2662.15'



S89°51'51"W 2632.57'

FOUND 1" IRON PIPE 0.4' HIGH,
WITH PLUG & TACK ON 11/18/91.

S00°00'16"E 2602.37'

FOUND CONCRETE
MONUMENT WITH
BRASS CAP ON
1/17/02.

Legal Description


Parcel A:
The Northeast 1/4 of the Northwest 1/4; the Northwest 1/4 of the Northwest 1/4; and the Southeast 1/4 of the Northwest 1/4; all in Section 8, Township 35 North, Range 6 East, W.M., in Skagit County, Washington;

EXCEPT the West 15 feet of the South 30 feet of said Southeast 1/4 of the Northwest 1/4; conveyed to Skagit County for road purposes by deed dated September 20, 1944 and recorded October 10, 1944, under Auditor's File No. 375068, in Skagit County, Washington.

Parcel B:
The East 30 feet of the South 50 feet of the Southwest 1/4 of the Northwest 1/4; Section 8, Township 35 North, Range 6 East, W.M., EXCEPT the South 30 feet thereof conveyed to Skagit County for road purposes by deed dated September 20, 1944, under Auditor's File No. 375068, in Skagit County, Washington

Notes


1. Basis-of-bearings - Washington State Coordinate System (NAD83/91), North Zone. All distances shown are grid distances.
2. This survey was accomplished by field traverse using: 5 second or better digital electronic total station, and meets or exceeds the standards contained in WAC 332-130-090.
3. Boundary surveys reflect information discovered by the surveyor in the normal course of work and do not necessarily show every possible condition affecting the property. Easements, restrictions, and other encumbrances may exist which are not shown hereon.
4. Only that portion of the subject property where reinforcing rods were set, (as shown hereon), was visited during this survey.

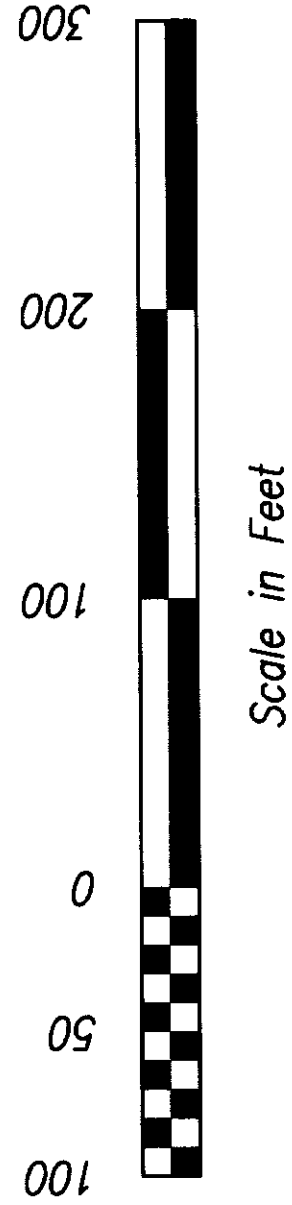

- Legend
- Set 1/2" X 18" reinforcing rod with yellow plastic cap marked "SKA SURV 17651" and white 2" X 2" witness stake.
 - Found 1 1/2" Iron Pipe and set white 2" X 2" witness stake.

COPYRIGHT 2007 SKAGIT SURVEYORS, INC.

Skagit Surveyors & Engineers
806 Metcalf St., Sedro-Woolley, WA 98284 Phone: (360) 855-2121 FAX: (360) 855-1658

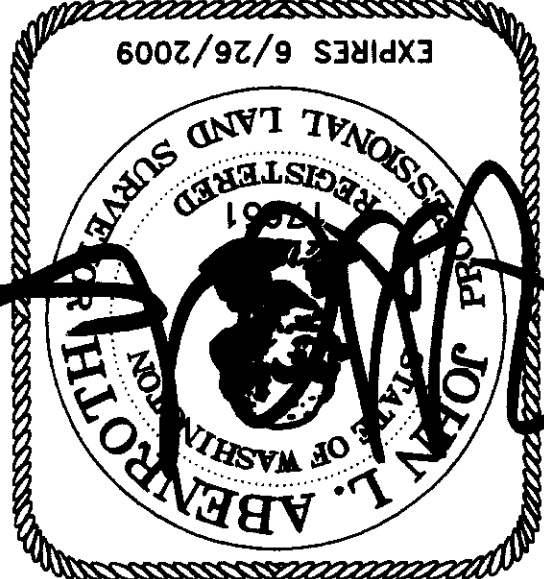

SURVEYOR'S CERTIFICATE
This map correctly represents a survey made by me or under my direction in conformance with the Survey Recording Act in June 2007 at the request of BMH I LLC.
John L. Abenroth CERT#17651
Date 8/23/07

AUDITOR'S CERTIFICATE

2007092200139
Skagit County Auditor
9/20/2007 Page 1 of 1 1:41PM
J. Youngquist by: [Signature]
County Auditor or Deputy Auditor

Survey for BMH I LLC

DATE	REVISION	BY	JOB#	DRAWN	CHECKED	DATE	SCALE	SHEET
			207034	srm	jla	31JUL07	1" = 100'	1 OF 1