


RECORD OF SURVEY


200712180087
Skagit County Auditor
12/18/2007 Page 1 of 1 12:46PM

PACIFIC SURVEY & ENGINEERING INC EMAIL: pse@psurvey.com
1812 CORNWALL AVE, BELLINGHAM, WA 98225 PHONE: 671.7387 FAX: 671.4685 www.psurvey.com

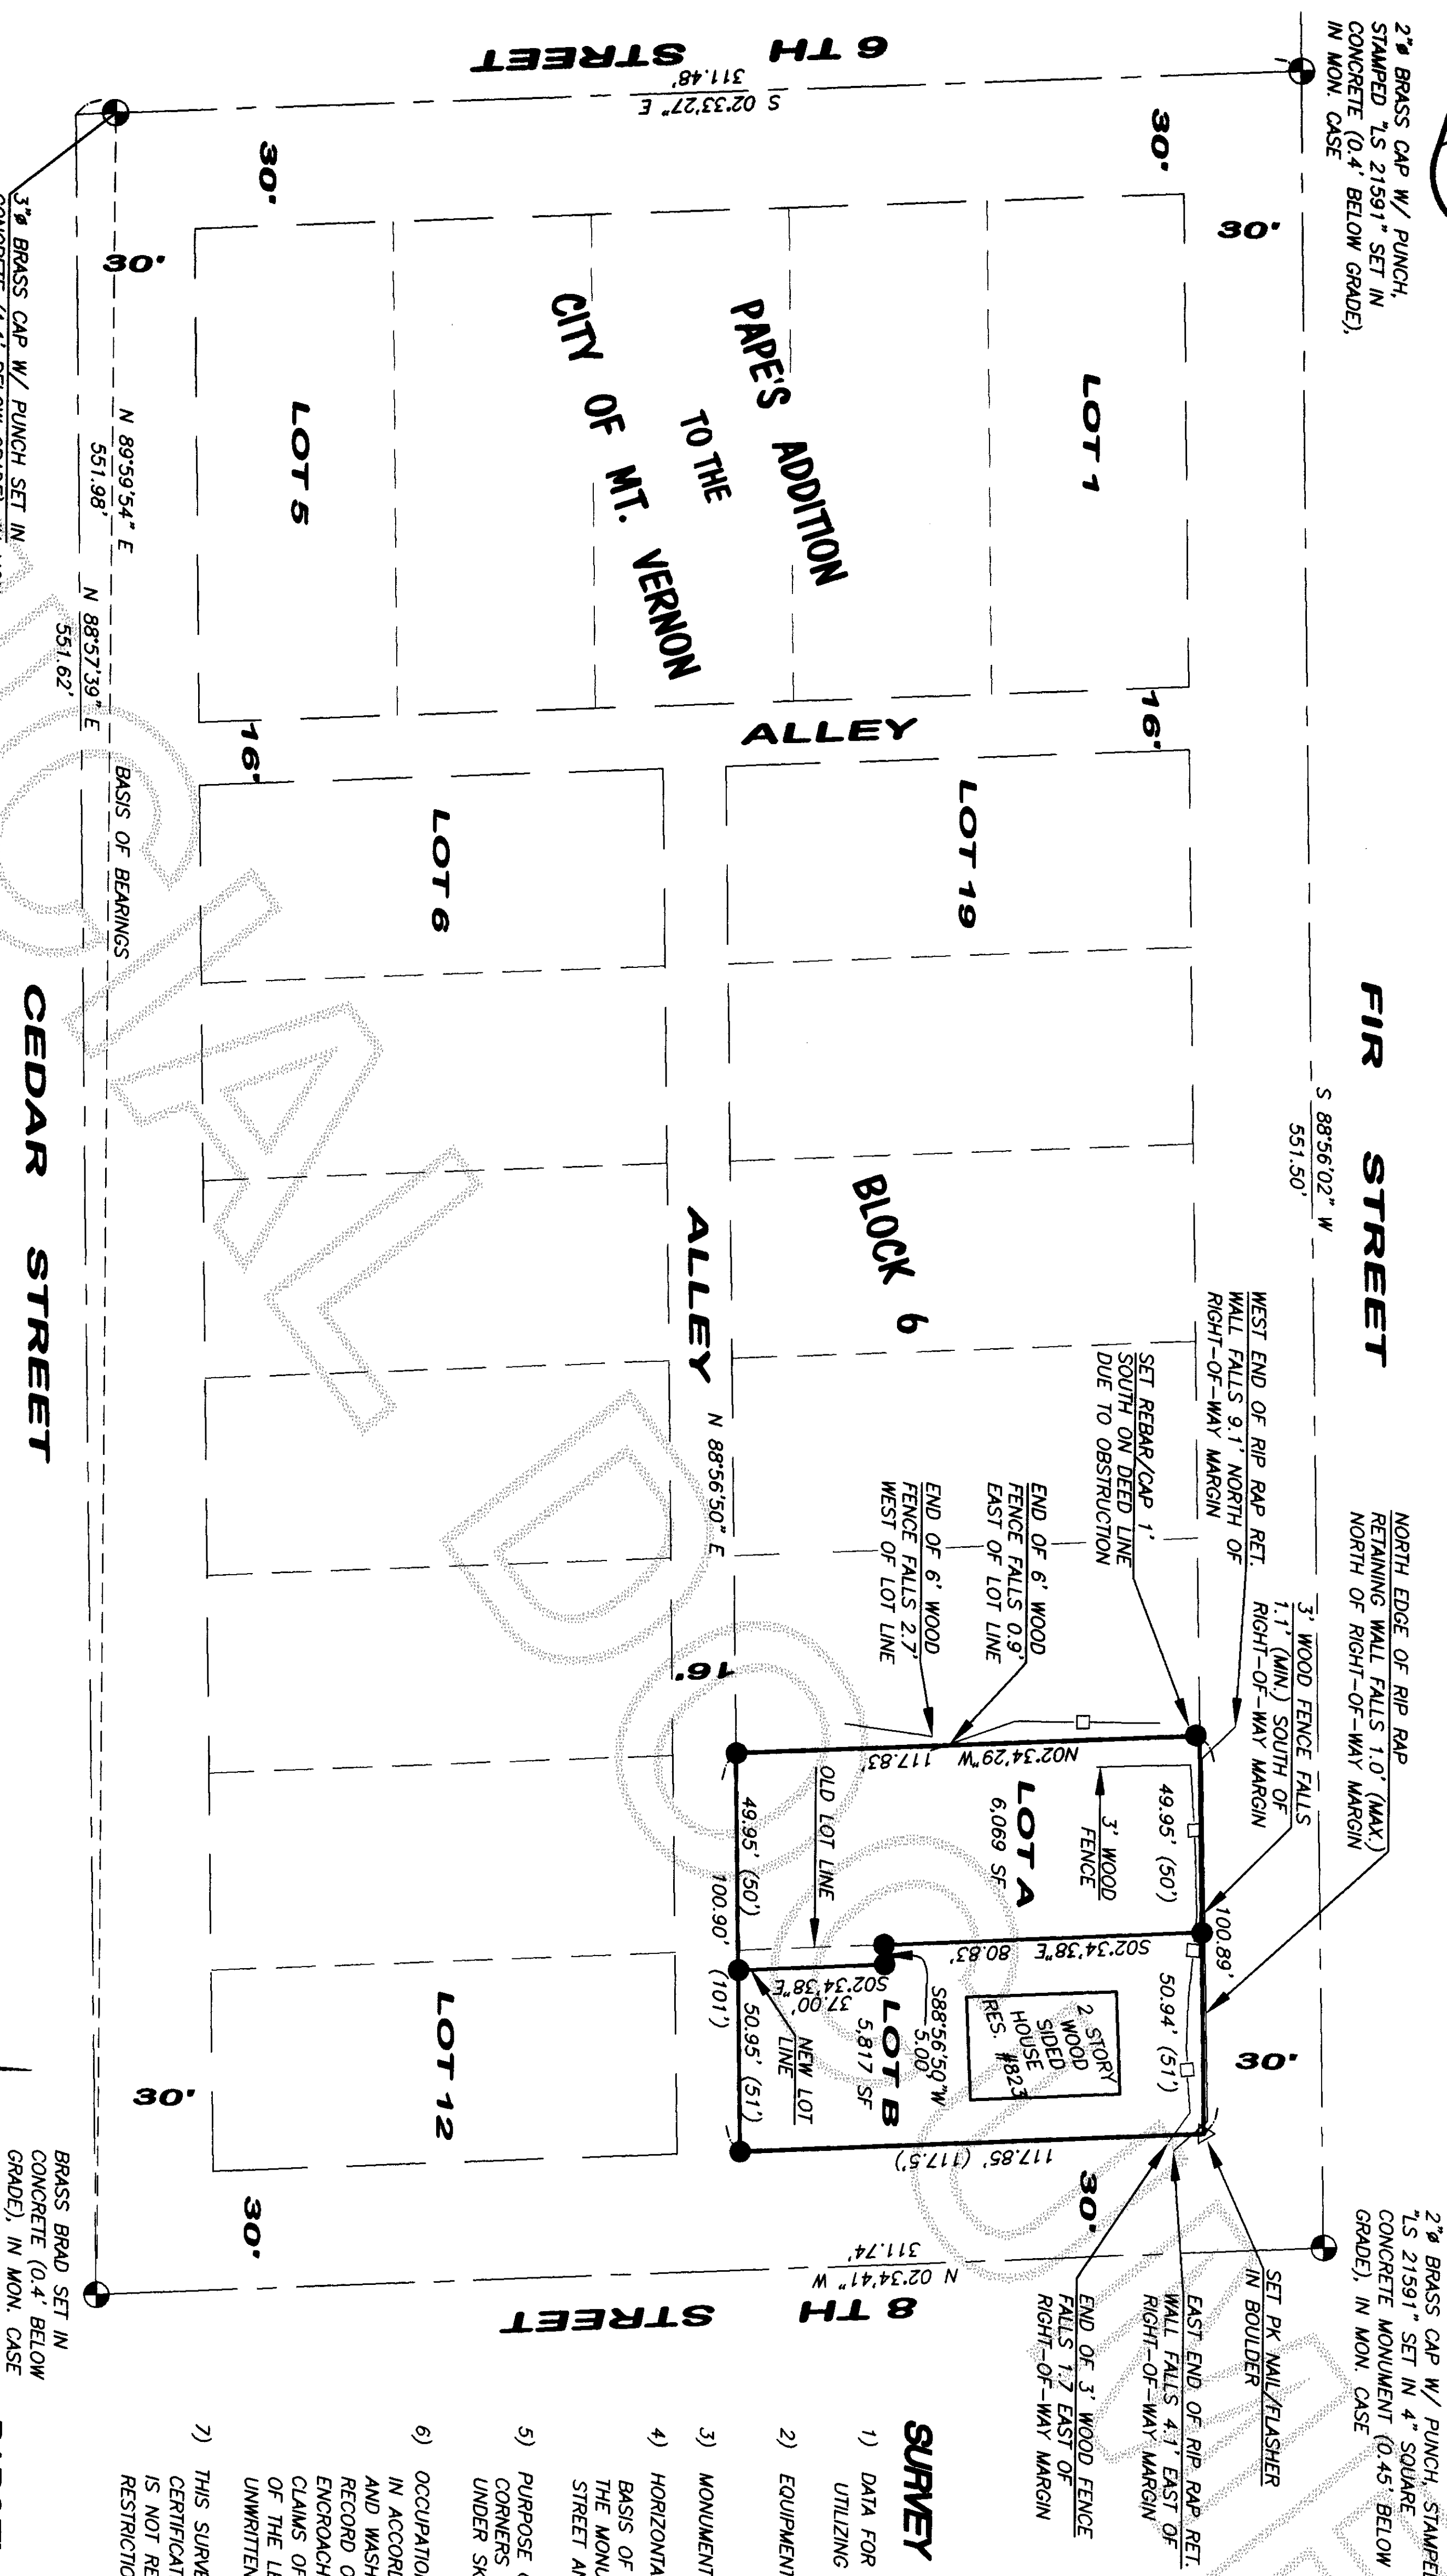

SURVEY LEGEND

- = EXISTING MONUMENT (SEE NOTE FOR DESCRIPTION)
- = SET #4 REBAR & CAP, PLS#40525
- △ = SET PK NAIL & FLASHER, PLS#40525
- (123.45) = PLAT DIMENSIONS

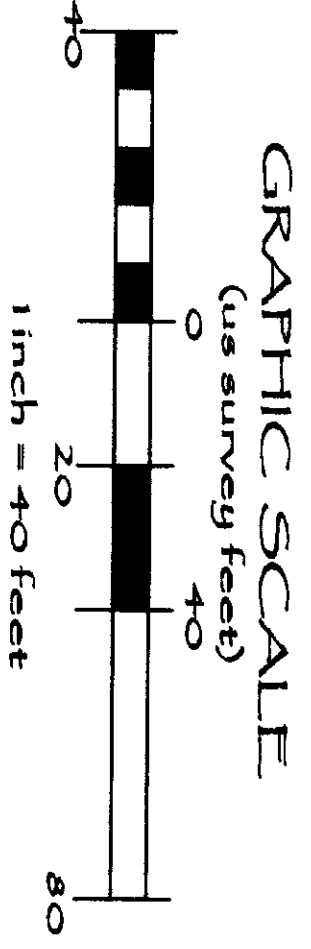

AUDITOR'S CERTIFICATE

Filed for record this 18 day of DEC., 2007 at
in book of surveys at page at the request of
PACIFIC SURVEYING AND ENGINEERING SERVICES INC.


Witnessed by: *Shawn M. Nielsen*
Skagit County Auditor

MR. DAVID NIELSEN
5807 CHURCH ROAD
FERNDALE, WA 98248

SURVEYOR'S CERTIFICATE

This map correctly represents a survey made by me or
under my direction in conformance with the requirements
of the Survey Recording Act at the request of Mr. David
Nielsen in July of 2007

Certificate No.: 40525

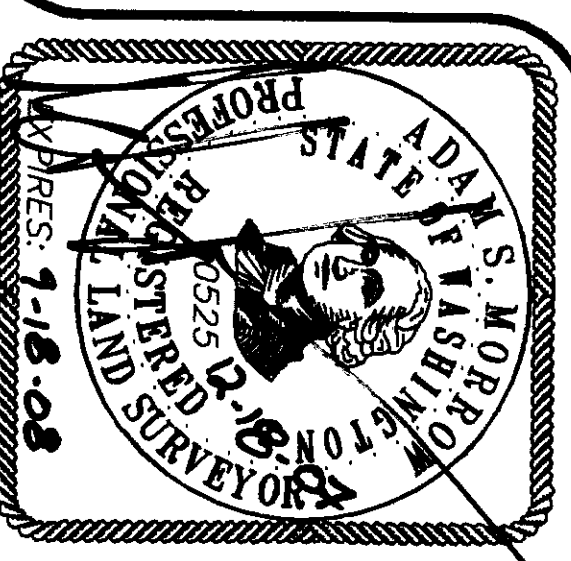

DRAWN BY: SUN CHECKED BY: ASW / SRL F.B.# 246.01 DATE: 12.18.07 JOB NO. 2007109 SHEET NO. 1 OF 1 DWG. NO. Nielsen_rst40x