

Return to:

Gail Greenlaw
7027 Holiday Blvd
Anacortes, WA 98221



200801090071

Skagit County Auditor

1/9/2008 Page

1 of

2 1:18PM

PROTECTED CRITICAL AREA SITE PLAN

Page 1 of 2

Grantor/Owner: Gail Greenlaw for Greenlaw Family Trust

Grantee: PUBLIC

Site Address: 7000 West Shore Drive

Property ID #: P31159

Assessors Tax Account #: 360102-0-012-0002

Legal Description: Sec. 02 Twp. 35 Rng. 01 / Plat Name: --- Lot: ---

Permit/Activity #: PL07-0459/BP07-0919

The PROTECTED CRITICAL AREA (PCA) is to be left undisturbed in its natural state. "With the exception of activities identified as Allowed without Standard review under SCC 14.24.100, any land-use activity that can impair the functions and values of critical areas or their buffers through a development activity or by disturbance of the soil or water, and/or by removal of, or damage to, existing vegetation shall require critical areas review and written authorization pursuant to SCC 14.24." SCC 14.24.060 No clearing, grading, filling, logging or removal of woody material, building, construction or road construction of any kind, planting of non-native vegetation or grazing of livestock is allowed within the PCA areas except as specifically permitted by Skagit County on a case-by-case basis consistent with SCC 14.24.

Representations on this site plan may be approximations only and should not be used for purposes other than for determining general locations of critical areas. Development activities beyond the scope of this plan may require additional studies and approvals.

The above references to "Grantor" and "Grantee" shall not be construed as a transfer of property ownership and are used solely for filing with the County Auditor.


Owner: Gail Greenlaw Date: 1/9/08

On this day personally appeared before me KATHY L. SHARP Greenlaw known to be the individual described herein and acknowledged to me that she signed the same as her free and voluntary act and deed for the uses and purposes therein mentioned.

Kathryn L. Sharp Notary Public in and for the State of Washington,
residing at Skagit Co. Date: 5-1-9-08

Owners: Greenlaw Family Trust
 Address: 7000 West Shore Drive
 Parcel: P31159
 Permit: PL07-0459
 Preparer: Edison Engineering
 Date: June, 2007

BELLINGHAM CHANNEL

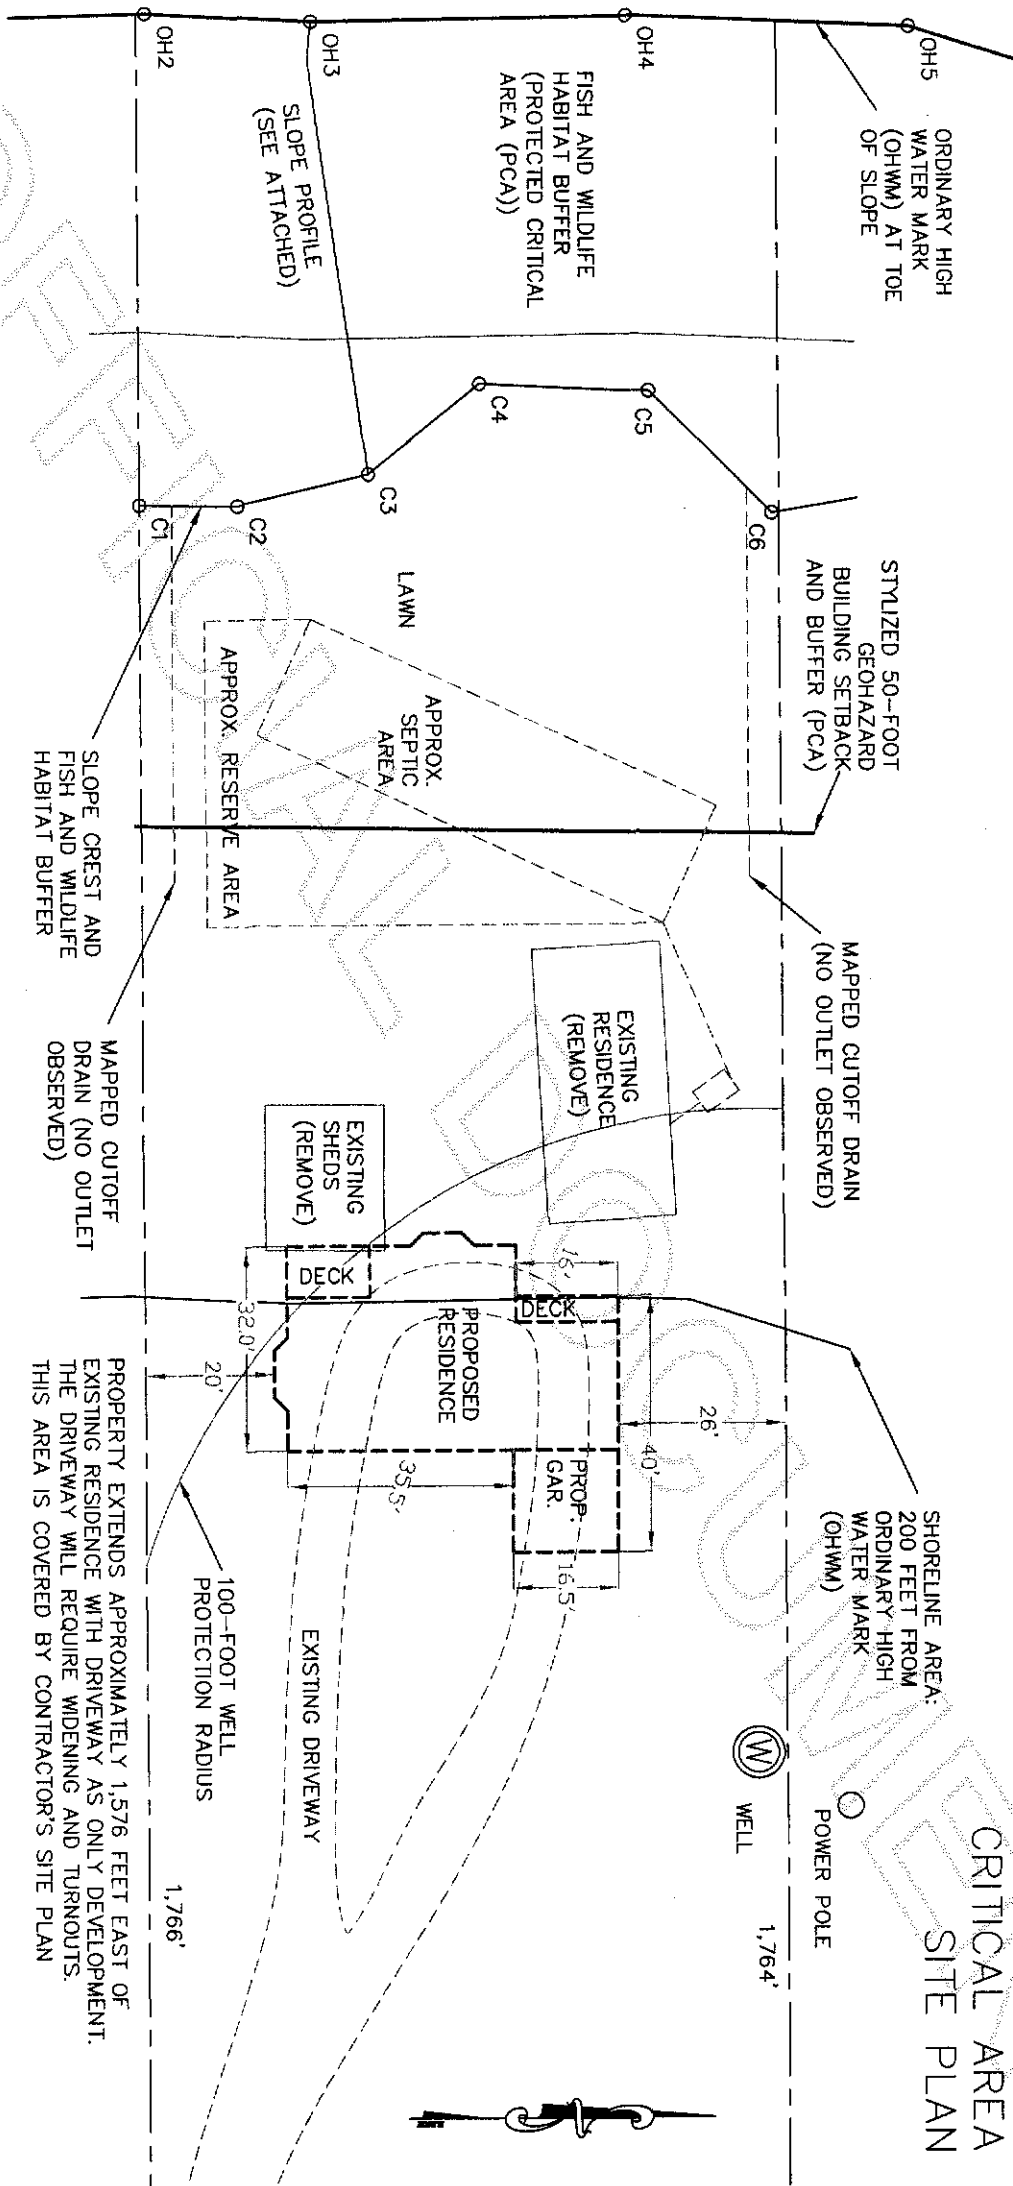

CRITICAL AREA SITE PLAN

This drawing was created with
 a compass and tape measure
 and is approximate.
 NOT A SURVEY



200801090071

Skagit County Auditor