

**SURVEY IN SECTION 8, T. 35 N., R. 02 E., W.M.  
GUEMES ISLAND, WASHINGTON**


AUDITORS CERTIFICATE FILED FOR RECORD AT THE REQUEST  
OF SCHEMMER ENGINEERING INC.



3/20/2008 Page 1 of 1 1:10:35AM  
Skiagit County Auditor

*J. Youmans*  
Skiagit County Auditor

*Debra M. ...*  
DEPUTY

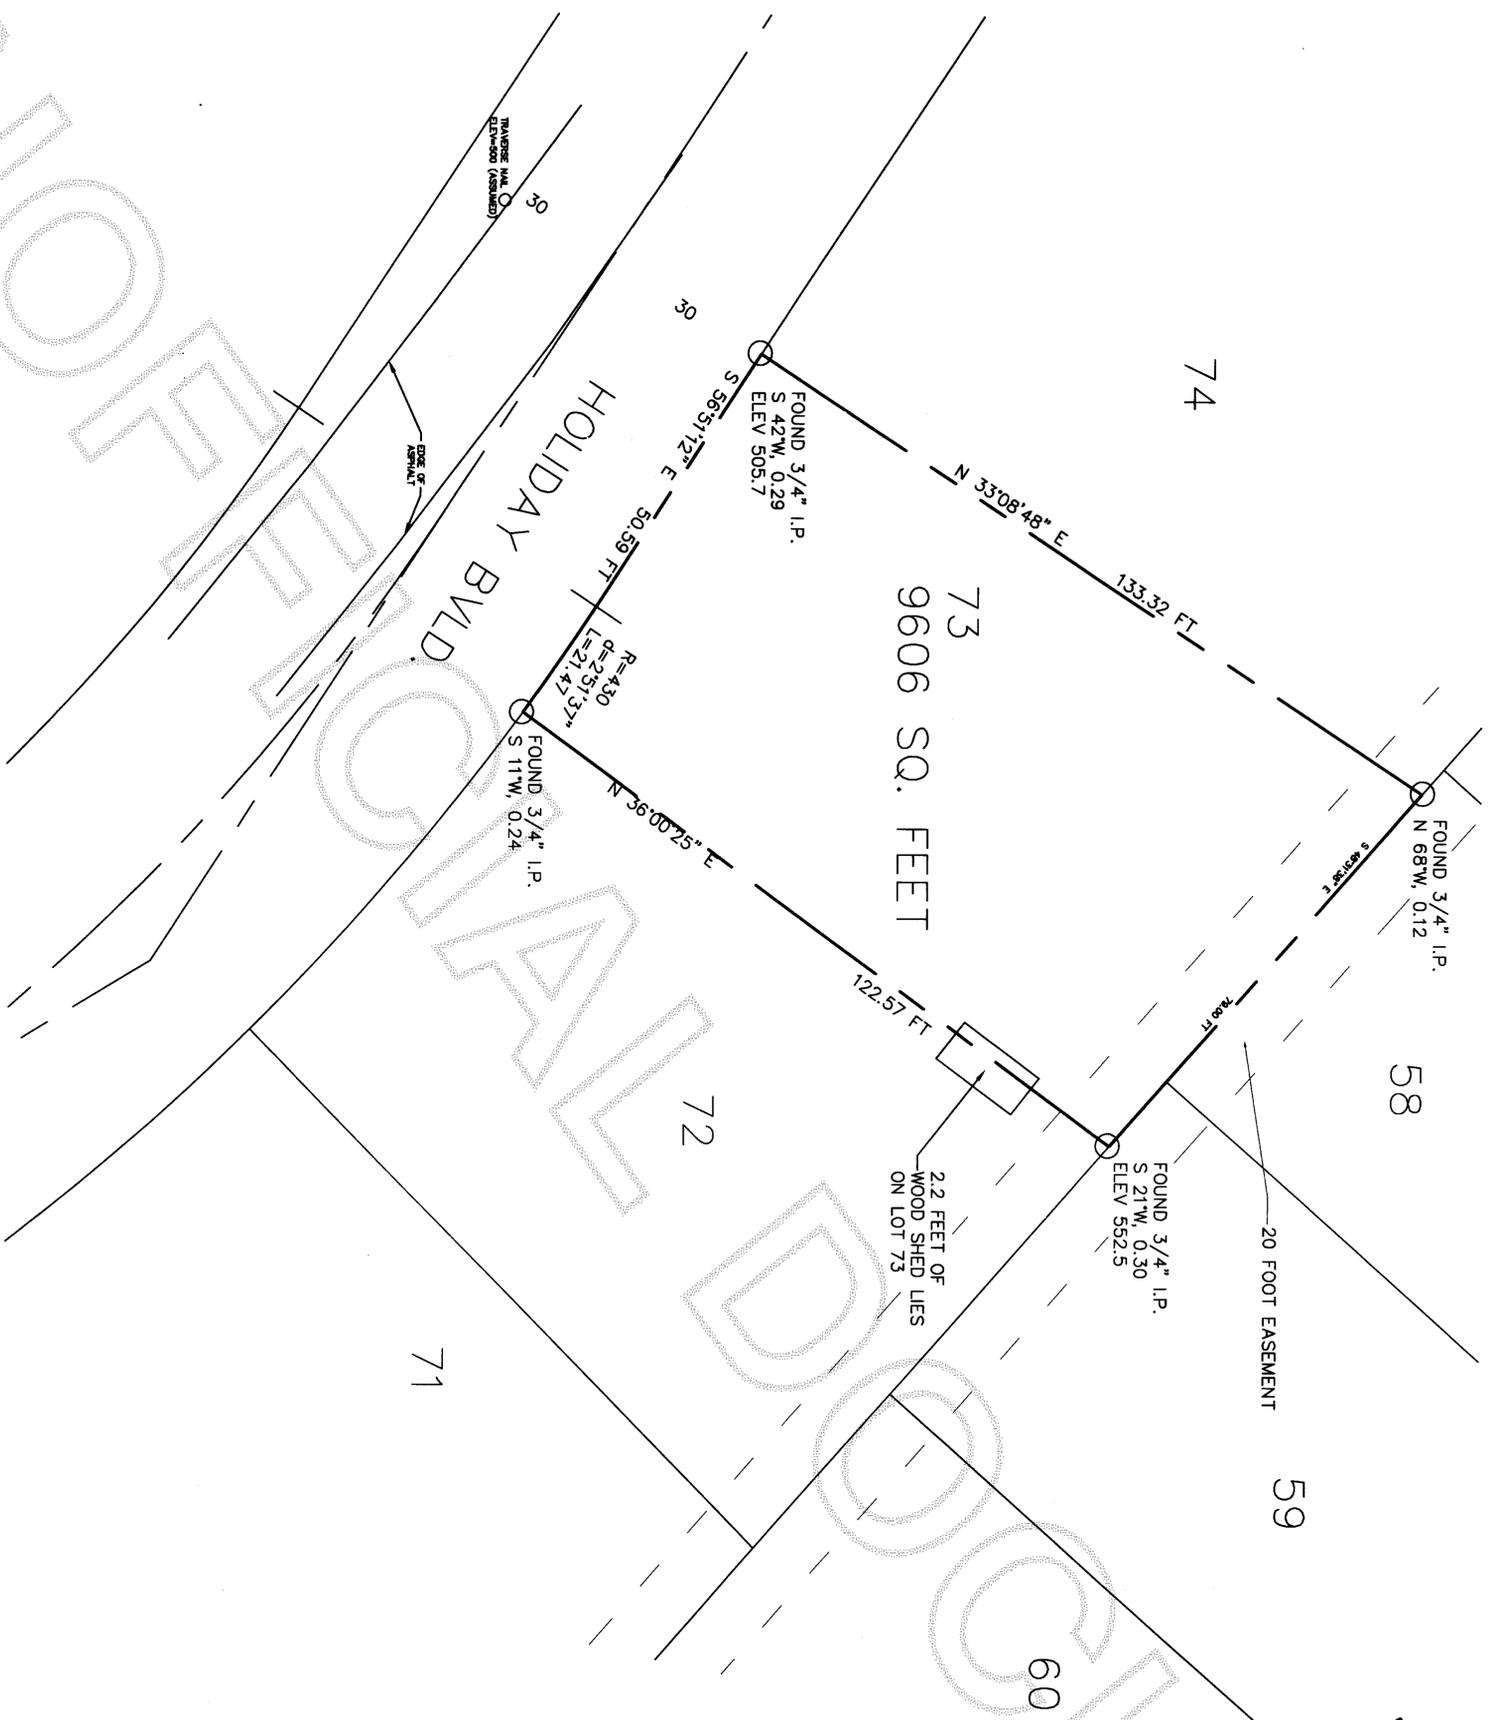

LEGAL DESCRIPTION:  
LOT 73 OF HOLIDAY HIDAWAY NO. 1 AS RECORDED IN  
VOLUME 8 OF PLATS, PAGE 41

SURVEY NOTES:  
BASIS OF BEARINGS IS THE PLAT OF HOLIDAY  
HIDAWAY NO. 1 FROM FOUND STREET MONUMENTS ON  
HOLIDAY BOULEVARD.  
THIS SURVEY WAS PERFORMED IN THE FIELD USING A  
LEICA TORAL103 ELECTRONIC TOTAL STATION.  
THIS SURVEY SHOWS LINES OF OCCUPATION (WOOD  
SHED) THAT MAY BE THE BASIS FOR CLAIMS OF  
UNWRITTEN TITLE OWNERSHIP AND DOES NOT PURPORT  
TO RESOLVE SUCH CLAIMS.



SCALE 1" = 20'  
0 10 20

JOB NO.  
07-085

BOUNDARY SURVEY FOR  
DAVID HEATH  
P.O. BOX 16295  
SEATTLE, WA 98116-0295



**SCHEMMER ENGINEERING INC.**  
317 COMMERCIAL AVENUE, SUITE 101  
ANACORTES, WA 98221 (360) 293-9006



SURVEYOR'S CERTIFICATE  
THIS MAP CORRECTLY REPRESENTS A  
SURVEY MADE BY ME OR UNDER MY  
DIRECTION IN CONFORMANCE WITH THE  
SURVEY RECORDING ACT.  
PAUL E. MONOHON CERT#25971  
DATE 3-20-08

DRAWN	BY	PERM
CHECKED	BY	JB
DATE	BY	APP
REVISIONS		

CAD FILE: 07-085HEATH PLOT DATE: 3/21/08