



Survey in the SE1/4 of the SW1/4 of Section 01, Twp. 35 N., Rng. 4 E., W.M.

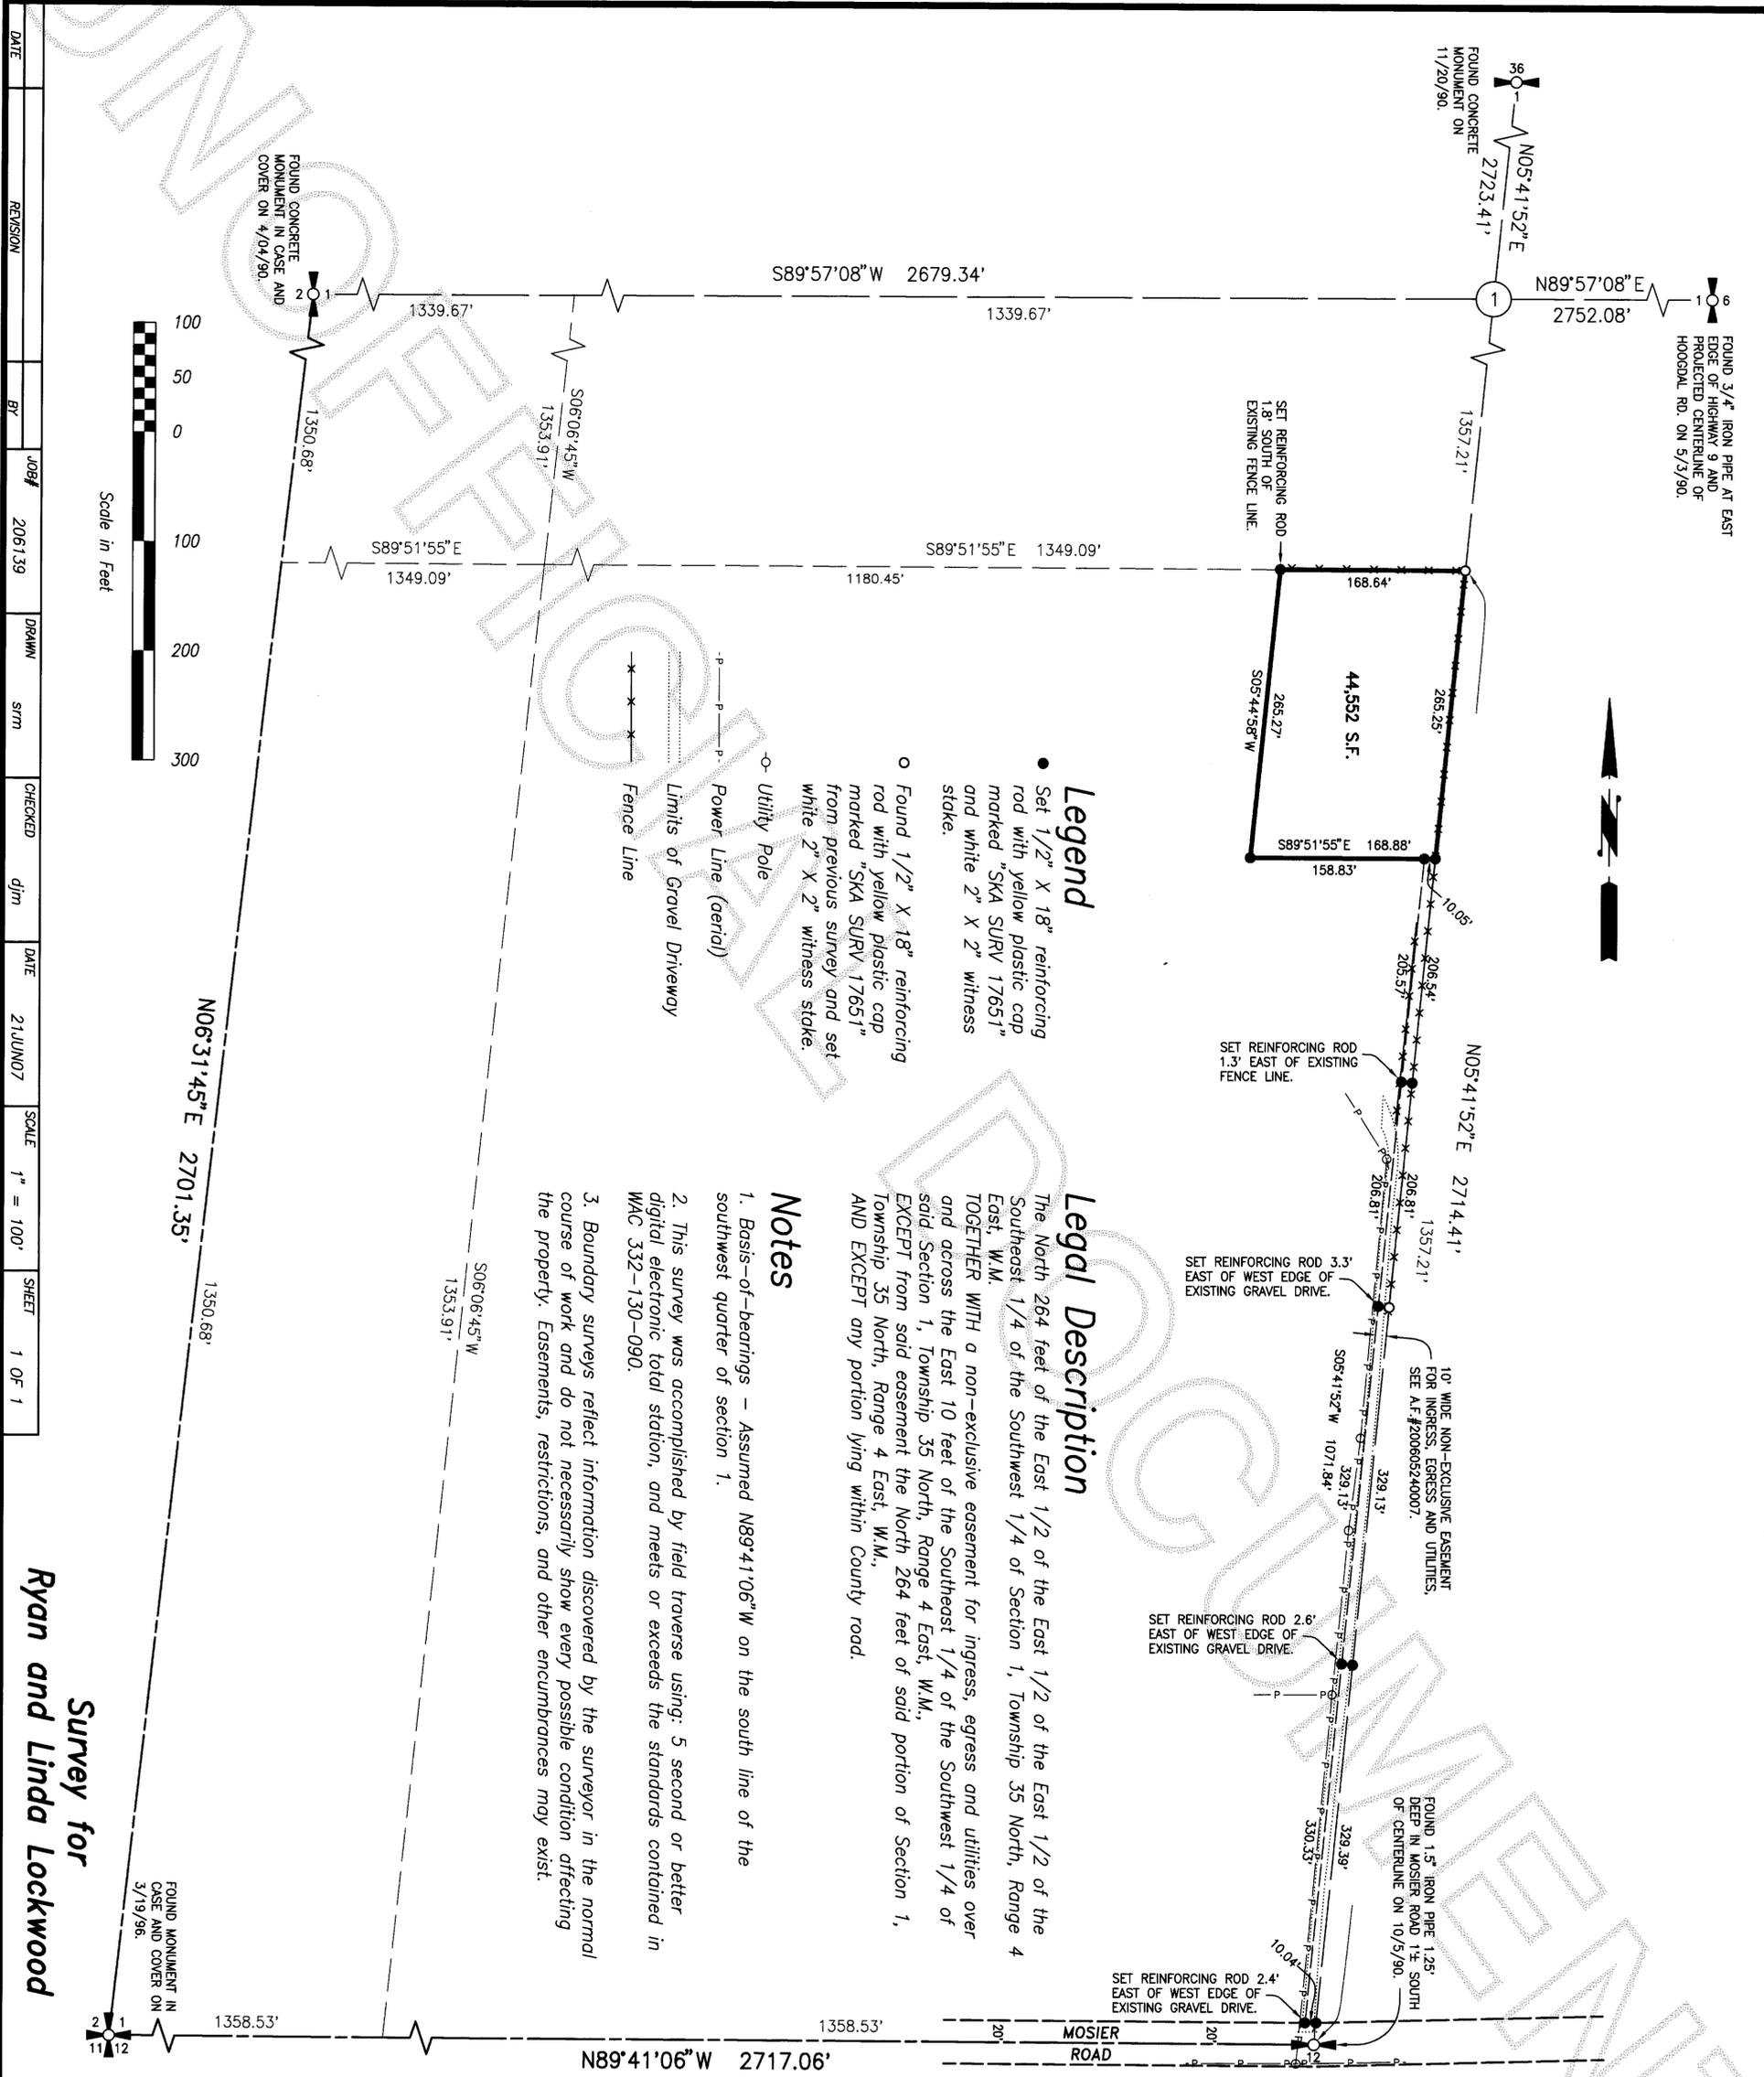

DATE	REVISION	BY	JOB#	DRAWN	CHECKED	DATE	SCALE	SHEET
			206139	strm	djm	21 JUN 07	1" = 100'	1 OF 1

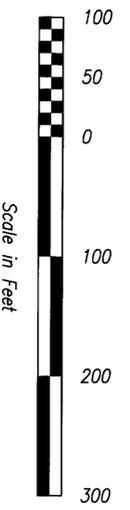

Survey for
Ryan and Linda Lockwood

Skagit Surveyors & Engineers

806 Metcalf St., Sedro-Woolley, WA 98284 Phone: (360) 855-2121 FAX: (360) 855-1658

COPYRIGHT 2008 SKAGIT SURVEYORS, INC.

ABENROTH

JOHN L. ABENROTH

17651 REGISTERED PROFESSIONAL LAND SURVEYOR

EXPIRES 6/29/2009

SURVEYOR'S CERTIFICATE

This map correctly represents a survey made by me or under my direction in conformance with the Survey Recording Act in June 2007 at the request of Ryan and Linda Lockwood.

John L. Abenroth CERT#17651
Date 3/4/08

AUDITOR'S CERTIFICATE

200803210005
Skagit County Auditor

3/21/2008 Page 1 of 1 8:41AM

J. Youngquist
County Auditor or Deputy Auditor