


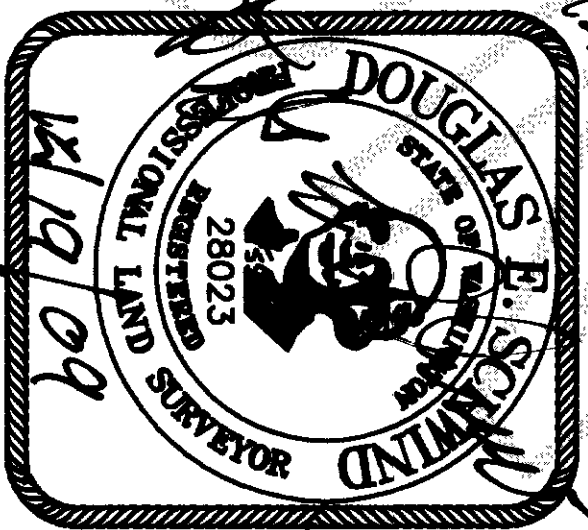



SURVEYOR'S CERTIFICATE
THIS MAP CORRECTLY REPRESENTS A SURVEY MADE BY ME OR UNDER MY DIRECTION IN CONFORMANCE WITH THE REQUIREMENTS OF THE SURVEY RECORDING ACT AT THE REQUEST OF:
Allen Redstone IN DATE 20-08
Douglas E. Redstone
CERTIFICATE NO. 28023



NORTHWEST DATUM & DESIGN
CIVIL ENGINEERING AND SURVEYING SOLUTIONS
1128 E. FAIRHAVEN AVE
BURLINGTON, WASHINGTON 98233
PH: (360) 755-0434 FAX: (360) 755-0464

RECORD OF SURVEY
Lot 55, Anaco Beach
SURVEY in a portion of the SE 1/4 of
Section 34, T. 35 N., R. 1 E. WM
for
ALLAN REDSTONE
in Anacortes, Washington

Section 34, T 35 N, R 1 E
Skagit County, Washington

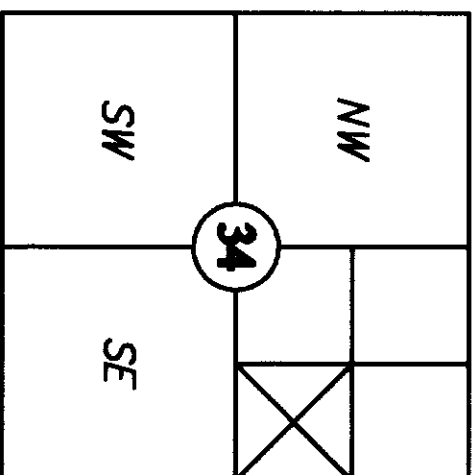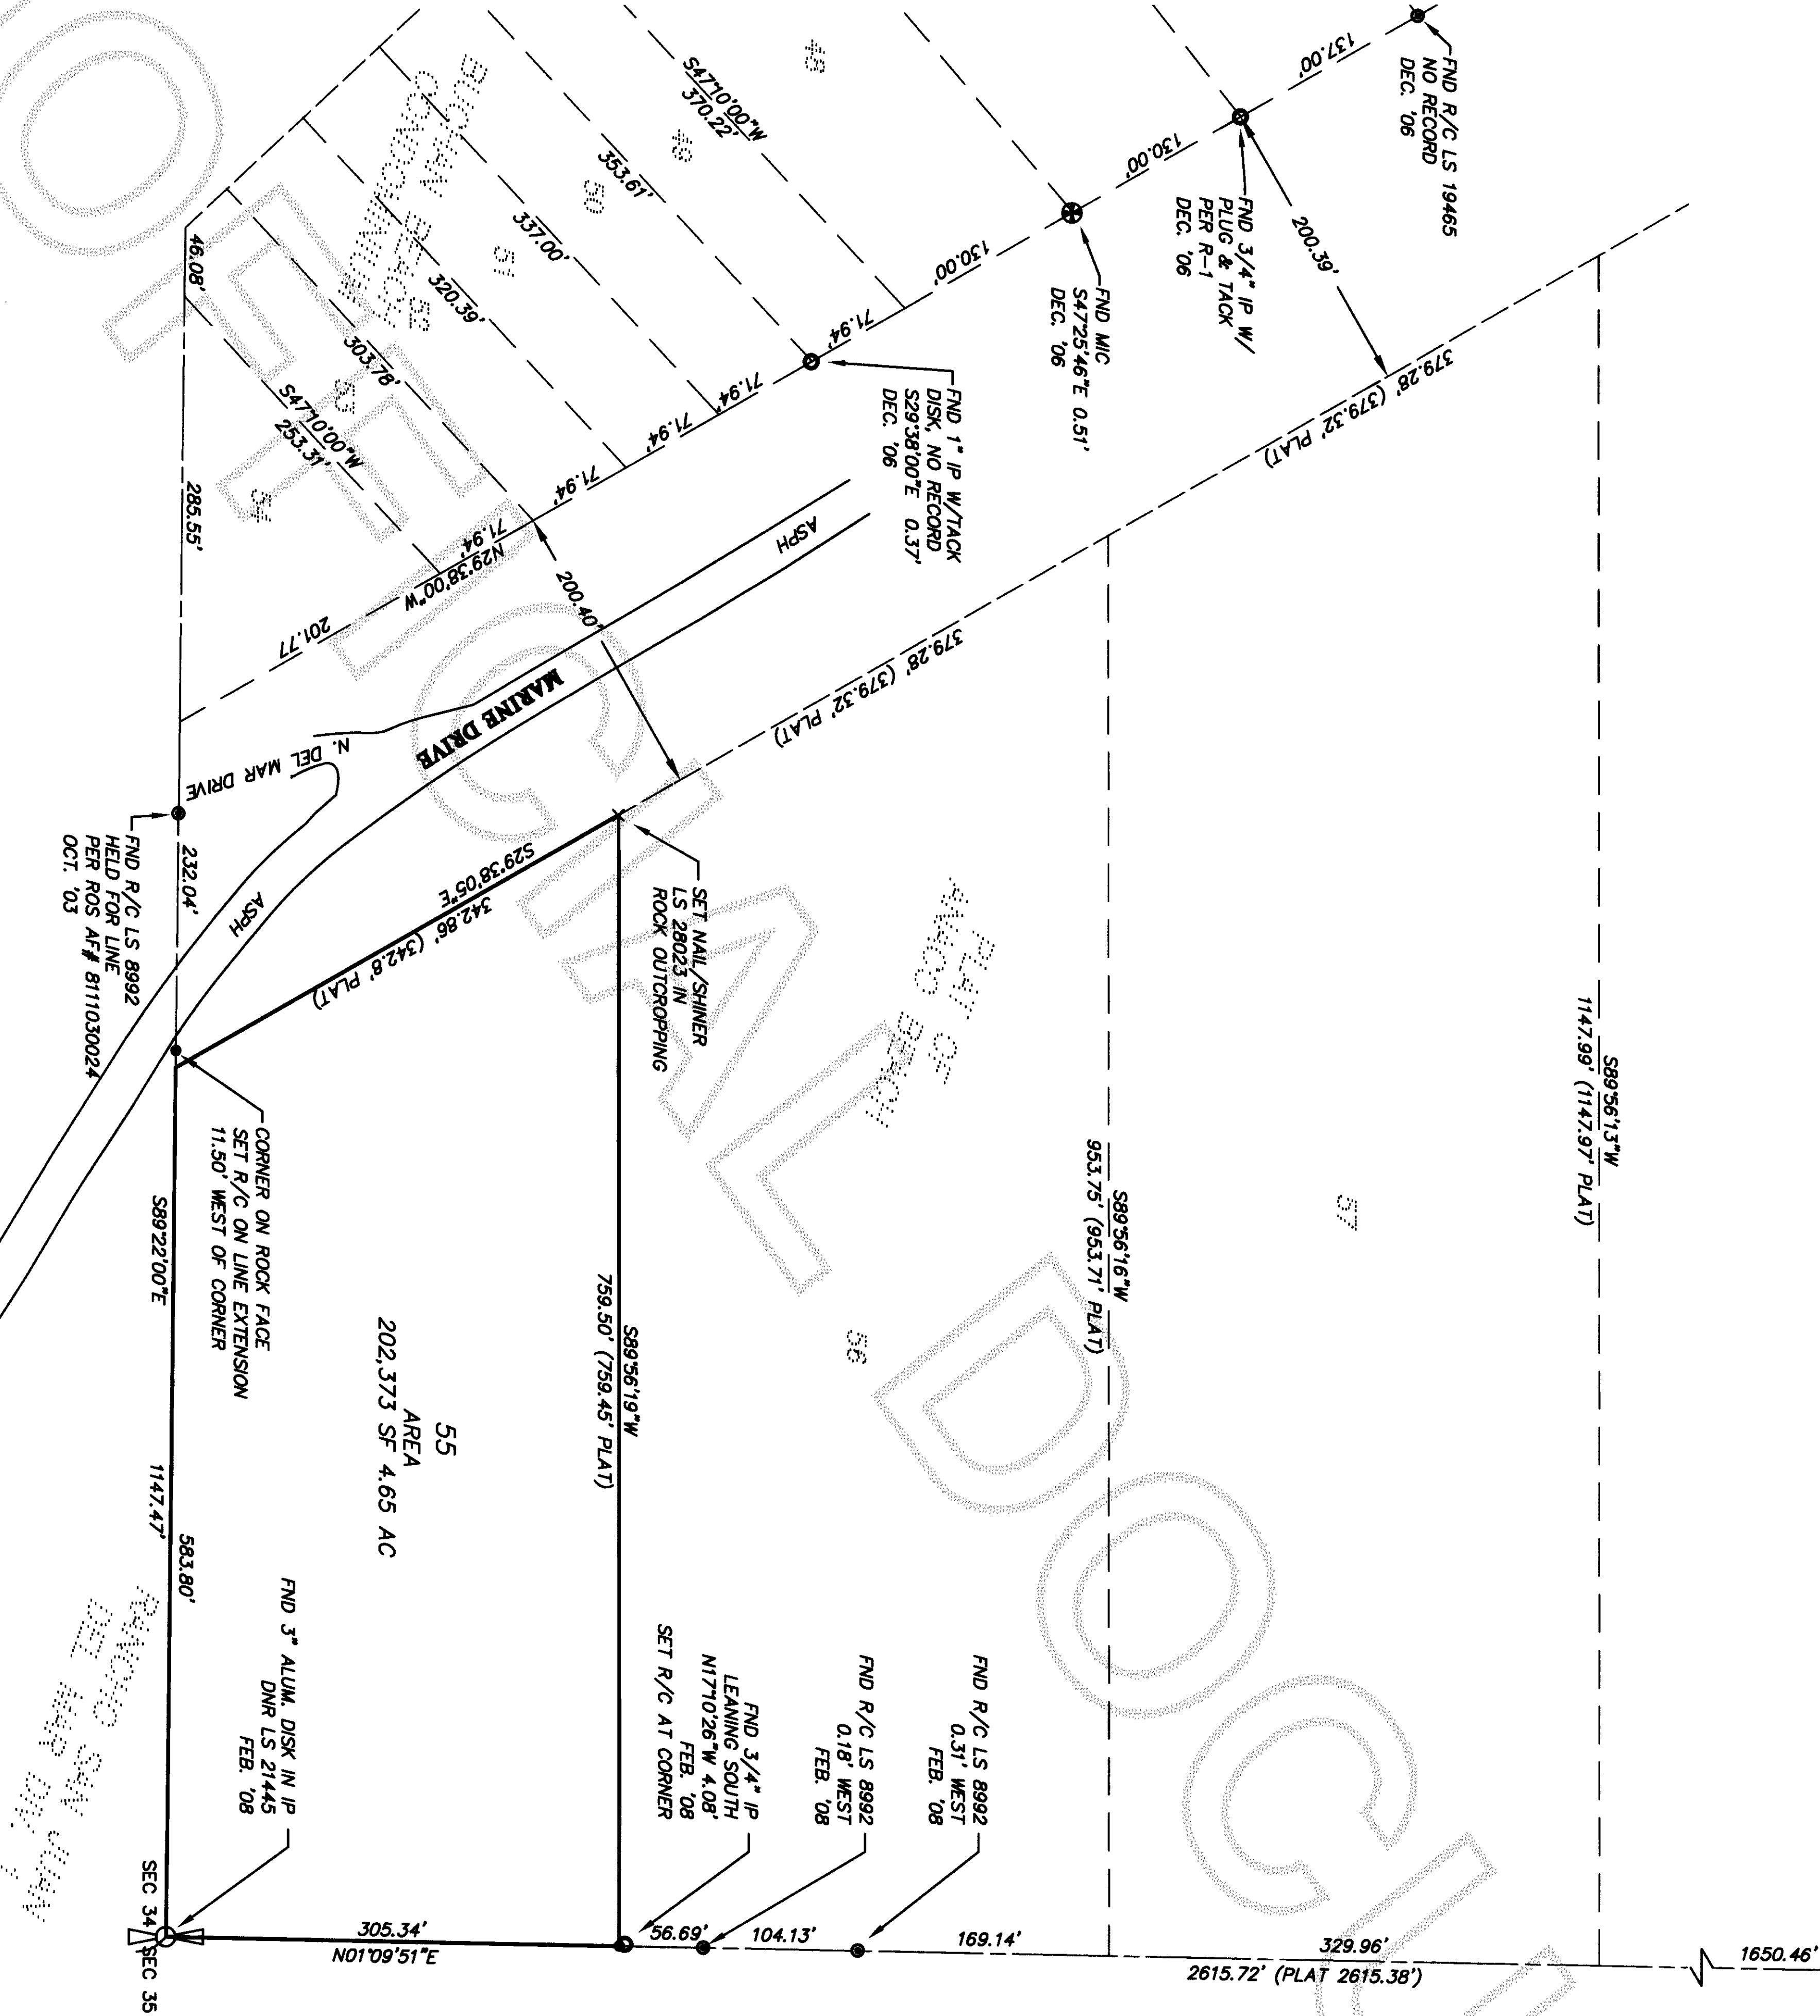

- LEGEND**
- EXISTING SECTION CORNER MONUMENT IN CASE
 - EXISTING 1/4 CORNER MONUMENT IN CASE
 - EXISTING 1/16 CORNER MONUMENT IN CASE
 - EXISTING MONUMENT IN CASE
 - EXISTING REBAR
 - EXISTING IRON PIPE
 - 5/8\"/>

LEGAL DESCRIPTION
TRACTS 53, 54, AND 55 AND THAT PORTION OF TRACT 52, LYING SOUTH OF A LINE THAT IS 20 FEET NORTH OF AND PARALLEL WITH THE SOUTHEASTERN LINE OF SAID TRACT 53, ANACO BEACH, ACCORDING TO THE PLAT THEREOF RECORDED IN VOLUME 3 OF PLATS, PAGE 34, RECORDS OF SKAGIT COUNTY, WASHINGTON.

BASIS OF BEARING
EAST LINE PER PLAT OF ANACO BEACH, SECTION 34, TOWNSHIP 35 NORTH, RANGE 01 EAST, AS SHOWN IN RECORD OF SURVEY FILE UNDER VOL. 5, PG. 4, OF PLATS, AF #233177, RECORDS OF SKAGIT COUNTY.

SURVEYING PROCEDURE
FIELD TRAVERSE
LINEAR AND ANGULAR MEASUREMENTS MEET OR EXCEED STANDARDS SET IN WAC 332-150-090

SURVEY INSTRUMENTATION
TRIANGLE S-6
SERIAL 92710977, STD DEV 3\",
EDM ± (3MM + 2PPM),

COUNTY AUDITOR OR DEPUTY AUDITOR

J. Hongsig by: *EDW*
6/2/2008 Page 1 of 1 11:04AM
Skagit County Auditor



AUDITOR'S CERTIFICATE

FOUND 4x4 CONC MON
WITH 3 1/4\"/>