

Return to:

Mark Richardson
20808 NE 135th ST
Puyall, WA 98019



200806050084
Skagit County Auditor

6/5/2008 Page 1 of 2 1:35PM

PROTECTED CRITICAL AREA SITE PLAN

Page 1 of 2

Grantor/Owner: Mark & Lise Richardson

Grantee: PUBLIC

Site Address: 34673 North Shore Dr Mt. Vernon WA 98274

Property ID #: P 66406 Assessors Tax Account #: 3937-003-009-0007

Legal Description: Sec. 26 Twp. 33 Rng. 06 / Plat Name LK Cuv SUBDEV 1 Lot 9

Permit/Activity #: BPO8-0244

The PROTECTED CRITICAL AREA (PCA) is to be left undisturbed in its natural state. "With the exception of activities identified as Allowed without Standard review under SCC 14.24.100, any land-use activity that can impair the functions and values of critical areas or their buffers through a development activity or by disturbance of the soil or water, and/or by removal of, or damage to, existing vegetation shall require critical areas review and written authorization pursuant to SCC 14.24." SCC 14.24.060 No clearing, grading, filling, logging or removal of woody material, building, construction or road construction of any kind, planting of non-native vegetation or grazing of livestock is allowed within the PCA areas except as specifically permitted by Skagit County on a case-by-case basis consistent with SCC 14.24.


Representations on this site plan may be approximations only and should not be used for purposes other than for determining general locations of critical areas. Development activities beyond the scope of this plan may require additional studies and approvals.

The above references to "Grantor" and "Grantee" shall not be construed as a transfer of property ownership and are used solely for filing with the County Auditor.

Owner: Mark Richardson Date: 17 May 2008

On this day personally appeared before me Mark Richardson known to be the individual described herein and acknowledged to me that Mark Richardson signed the same as Mark Richardson free and voluntary act and deed for the uses and purposes therein mentioned.

Jackie L. Christ, Notary Public in and for the State of Washington,
residing at Mount Vernon Date: 5-17-08

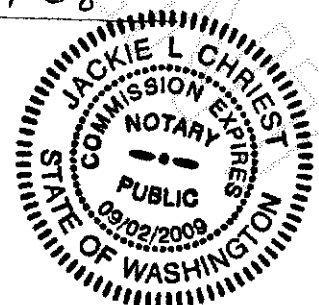

PROTECTED CRITICAL AREA SITE PLAN


Page 2 of 2

Applicant: **MARK RICHARDSON**

Permit #: **BP08-0244**

Parcel #: **66406**

Site Address: **34673 NORTH SHORE DRIVE
MT. VERNON, WA 98274**

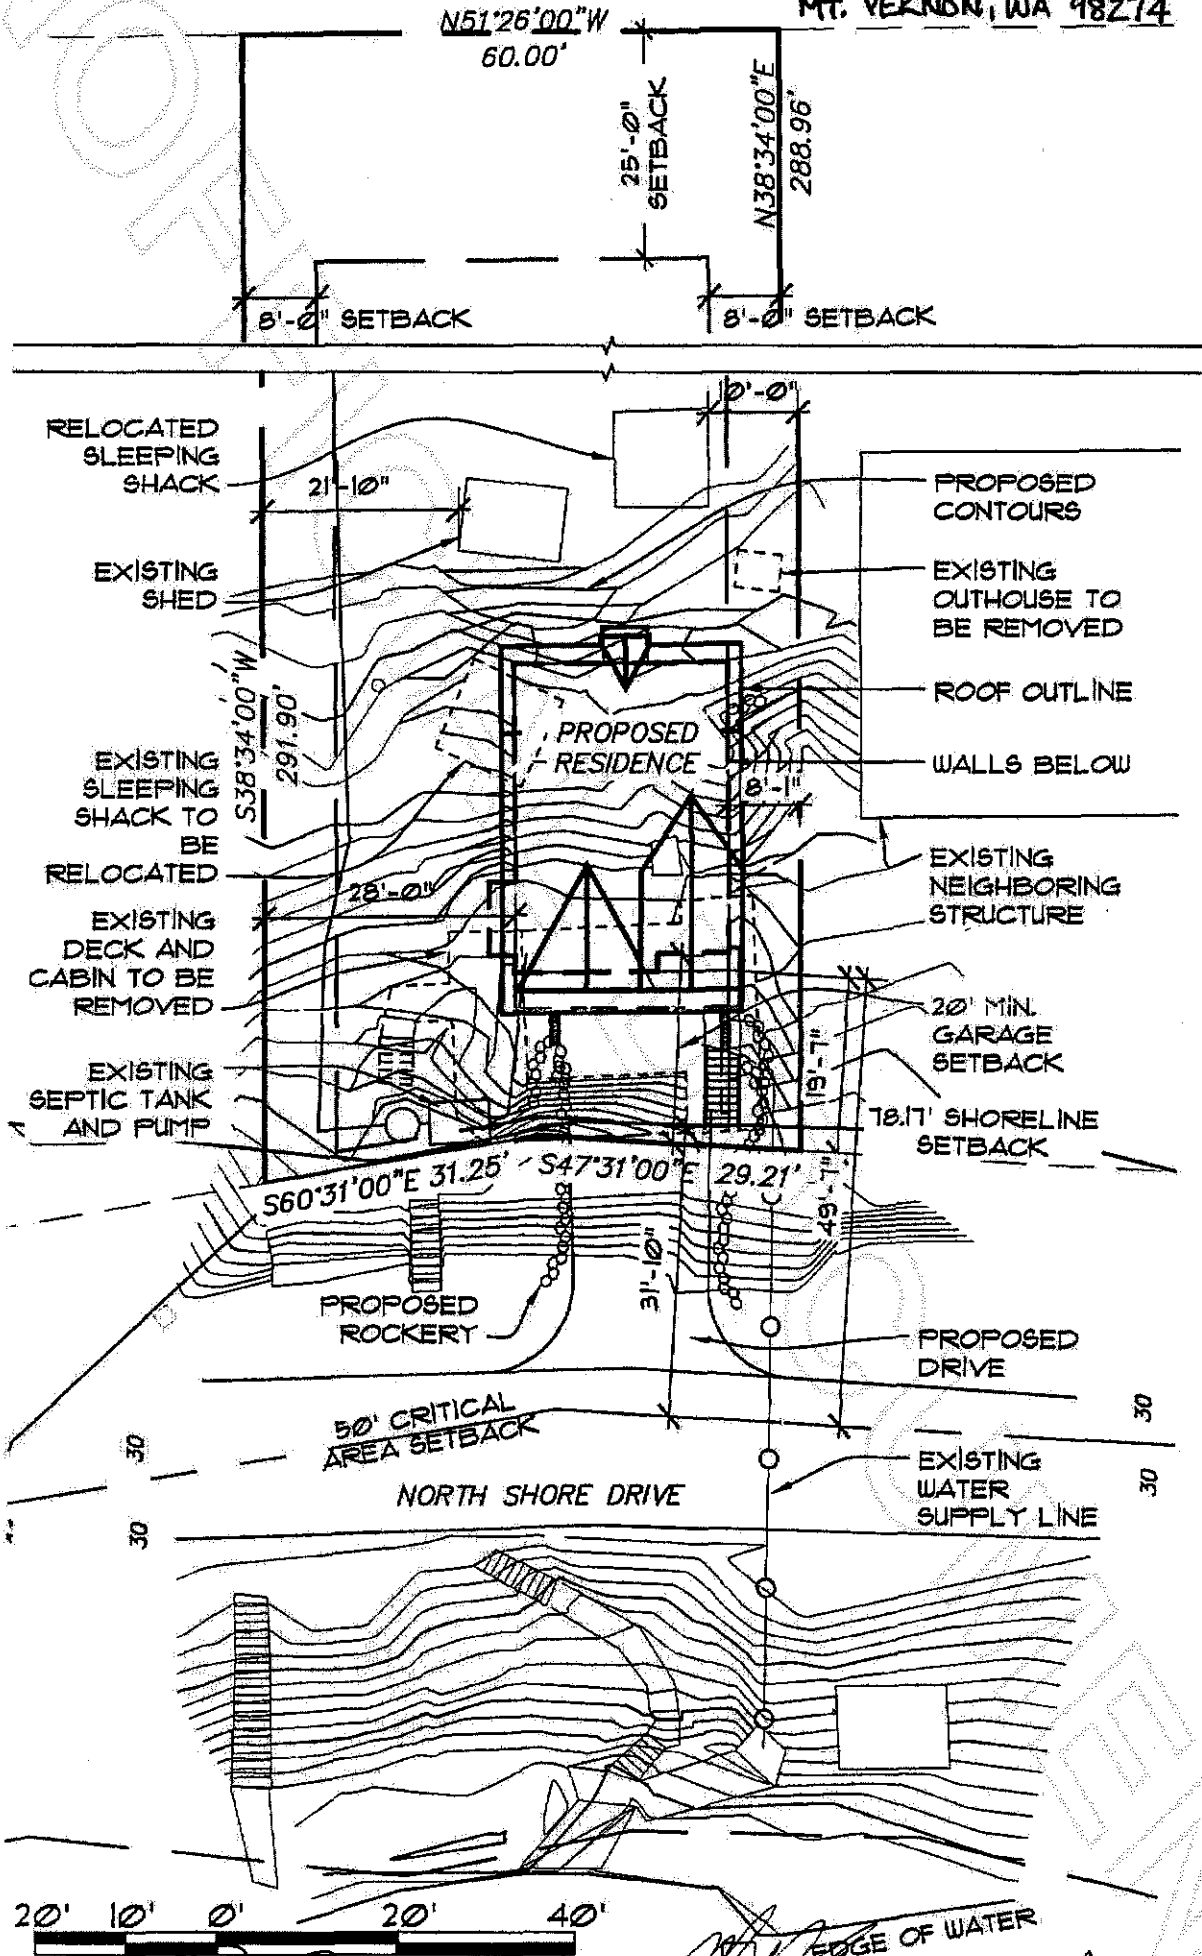

Skagit County CAO Staff Signature

Date

Applicant Signature

Date



200806050084
Skagit County Auditor

6/5/2008 Page

2 of

2 1:35PM