



NW 1/4 COR.
FND. 2" IRON PIPE W/HUB
& TACK 6-1990

1322.19'

N

88'

52'

54'

E

1322.19'

N 1/4 COR.
FND. 2" IRON PIPE PAINTED
ORANGE W/WELDED TIP LOOSE
IN GROUND 7-1990

LEGAL DESCRIPTION:


7/2/2008 Page 1 of 1 9:33AM
200807020008
Skagit County Auditor

PARCEL A
THE NORTHWEST QUARTER OF THE NORTHWEST QUARTER, AND,
THE SOUTH HALF OF THE SOUTHWEST QUARTER OF THE NORTHWEST QUARTER
OF SECTION 32, TOWNSHIP 33 NORTH, RANGE 5 EAST, W.M.
SITUATE IN THE COUNTY OF SKAGIT, STATE OF WASHINGTON.


PARCEL B
THE SOUTH HALF OF THE SOUTHWEST QUARTER OF THE NORTHWEST QUARTER
OF SECTION 32, TOWNSHIP 33 NORTH, RANGE 5 EAST, W.M.
SITUATE IN THE COUNTY OF SKAGIT, STATE OF WASHINGTON.

NOTE:
FOR ADDITIONAL SUBDIVISION INFORMATION,
SEE SURVEY RECORDED UNDER AUDITOR'S
FILE NO. 9105210004, RECORDS OF SKAGIT
COUNTY, WASHINGTON.

NOTE:
BOUNDARIES ESTABLISHED PER THIS SURVEY
MAY NOT CONFORM TO EXISTING LINES OF
OCCUPATION AND FENCE LINES AND COULD
RESULT IN POSSIBLE BOUNDARY DISPUTES.

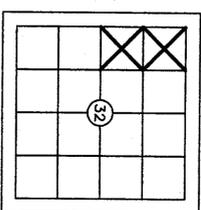

GRAPHIC SCALE

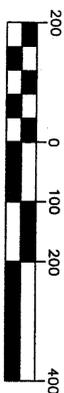

1 inch = 200 ft.
BASIS OF BEARINGS: LINE BETWEEN NW SEC.
COR. & N 1/4 COR. PER SURVEY RECORDED
UNDER A.F. NO. 9105210004

THIS SURVEY DOES NOT PURPORT TO SHOW
ALL EASEMENTS OF RECORD OR OTHERWISE.
SURVEY INSTRUMENT USED: 5" TRIMBLE 56050R200+
SURVEY PROCEDURE: CLOSED TRAVERSE
SURVEY PRECISION: THIS SURVEY EXCEEDS FIELD
TRAVERSE REQUIREMENTS OF WAC 332-130-090

LEGEND:

○ DENOTES 1/2" X 24" REBAR & CAP #LS19631
SET THIS SURVEY UNLESS OTHERWISE NOTED

E 1/4 COR.
CALCD BY SINGLE
PROPORTION

W 1/4 COR.
FND. 2" IRON PIPE 1.7'
HIGH W/WOOD PILING &
TACK 6-1990

1343.28'

SE COR.
S 1/4 COR.
FND. 3/8" BAR &
CAP L.S. 12716

661.55'

438.45'

223.11'

20'

36'


Q

S

1323.11'

FND. 3/8" BAR &
CAP L.S. 12716

DETAIL
N.T.S.

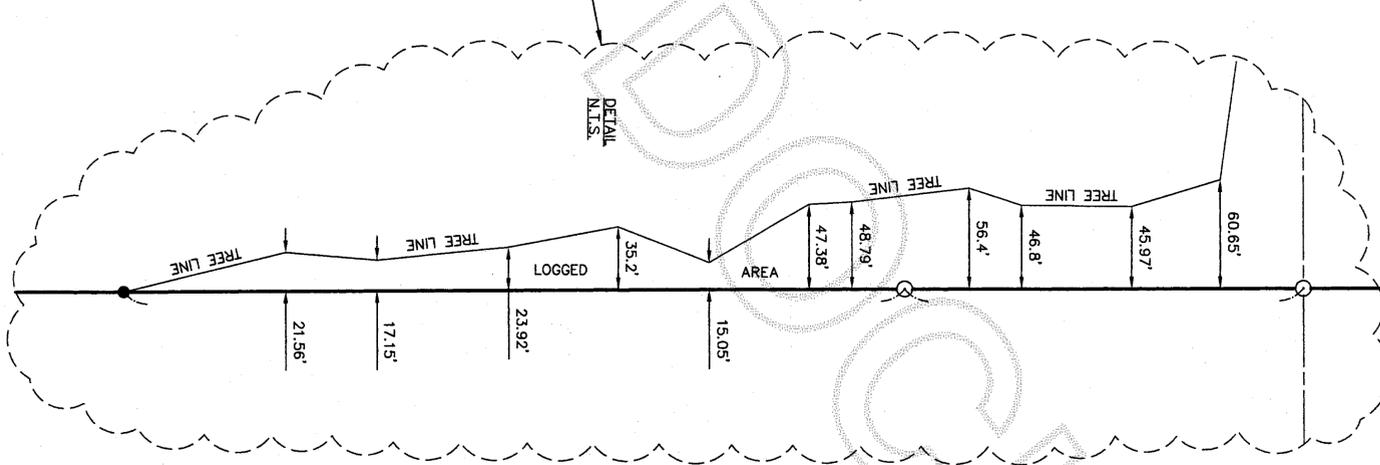

3972.46'

03'

42'

89'

N

AUDITOR'S FILE #

Survey For
CAMP BROTHERHOOD

PORTN NW 1/4 & SW 1/4, NW 1/4, SEC. 32, TWP. 33N, RGE. 5E, W.M.

Survey By
Cascade Surveying & Engineering, Inc.
(360)-435-5551
P.O. BOX 326, ARLINGTON, WASHINGTON, 98223 (105 EAST DIVISION STREET)



RECORDING CERTIFICATE

FILED FOR RECORD BY:
CASCADE SURVEYING & ENGINEERING, INC.
THIS SURVEY WAS FILED ON 27th DAY OF JULY, 2008 A.M. AND RECORDED
UNDER AUDITOR'S FILE NO. 200807020008
SKAGIT COUNTY, WASHINGTON.
W. J. Latta
Auditor

SURVEYOR'S CERTIFICATE

THIS MAP CORRECTLY REPRESENTS A SURVEY MADE BY ME
OR UNDER MY DIRECTION IN CONFORMANCE WITH THE
REQUIREMENTS OF THE SURVEY RECORDING ACT, AT THE
REQUEST OF CAMP BROTHERHOOD, THIS 27th
DAY OF MAY, 2008.
REGISTERED LAND SURVEYOR L.S. NO 19631

SCALE: 1"=200'

DRAWN BY: LAF

CHECKED BY: Will

DATE: 5/27/2008

JOB #: 18287

F.B.#: SK. 57