



SURVEYOR'S CERTIFICATE
 THIS MAP CORRECTLY REPRESENTS A SURVEY MADE BY ME OR UNDER MY DIRECTION IN CONFORMANCE WITH THE REQUIREMENTS OF THE SURVEY RECORDING ACT AT THE REQUEST OF:
Joyce Smith IN July 2008
 Douglas E. Schwand
 CERTIFICATE NO. 28023



NORTHWEST DATUM & DESIGN
 CIVIL ENGINEERING AND SURVEYING SOLUTIONS
 1128 E. FAIRHAVEN AVE
 BURLINGTON, WASHINGTON 98233
 PH: (360) 755-0434 FAX: (360) 755-0464

RECORD OF SURVEY
 Portion of Lots 1-2
 SURVEY in a portion of the NE 1/4 of the SE 1/4 of Section 10, T. 35 N., R. 8 E. WM
 for:
JOYCE SMITH
 in Concrete, Washington

PROJECT 08032
 DRAWING 08032.DWG
 DRAWN BY DKO
 CHECKED BY DES
 DATE 07-01-08
SHEET 1 OF 1

SURVEY INSTRUMENTATION
 TRIMBLE S-6
 SERIAL 92710977, STD DEV 3",
 EDM ± (3MM +2PPM),

SURVEYING PROCEDURE
 FIELD TRAVERSE
 LINEAR AND ANGULAR MEASUREMENTS MEET OR EXCEED STANDARDS SET IN WAC 332-130-080

BASIS OF BEARING
 EAST/WEST CENTER LINE, SECTION 10, T. 35 N., R. 8 E. WM, AS PER ROS AF #3302170038, BOOK 14 OF SURVEYS AT PAGE 12, RECORDS OF SKAGIT COUNTY, WASHINGTON.

LEGAL DESCRIPTION
 ALL OF LOT 1 AND THE WEST 29 FEET OF LOT 2, BLOCK 1, NORTHWEST DATUM & DESIGN, INC., HAS MADE NO INVESTIGATION OR INDEPENDENT SEARCH FOR EASEMENTS OF RECORD, ENCUMBRANCES, RESTRICTIVE COVENANTS, OWNERSHIP TITLE EVIDENCE, OR ANY OTHER FACTS THAT MAY AFFECT THE ACCURACY AND CURRENT TITLE SEARCH MAT. DISCLOSE, OTHER THAN THE EASEMENTS SHOWN ON THIS SURVEY.


NOTES
 1. THE LOCATION AND/OR EXISTENCE OF UTILITY SERVICE LINES TO THE PROPERTY SURVEYED ARE UNKNOWN AND ARE NOT SHOWN.
 2. THE DATE OF THIS RETRACEMENT IS JUNE 19, 2008.

LEGEND
 ● EXISTING REBAR
 ○ EXISTING IRON PIPE
 ● 5/8" REBAR SET WITH YELLOW CAP MARKED DES LS 28023

NOTES
 1. THE DATE OF THIS RETRACEMENT IS JUNE 19, 2008.

RECORD OF SURVEY
 Portion of Lots 1-2
 SURVEY in a portion of the NE 1/4 of the SE 1/4 of Section 10, T. 35 N., R. 8 E. WM
 for:
JOYCE SMITH
 in Concrete, Washington

RECORD OF SURVEY
 Portion of Lots 1-2
 SURVEY in a portion of the NE 1/4 of the SE 1/4 of Section 10, T. 35 N., R. 8 E. WM
 for:
JOYCE SMITH
 in Concrete, Washington

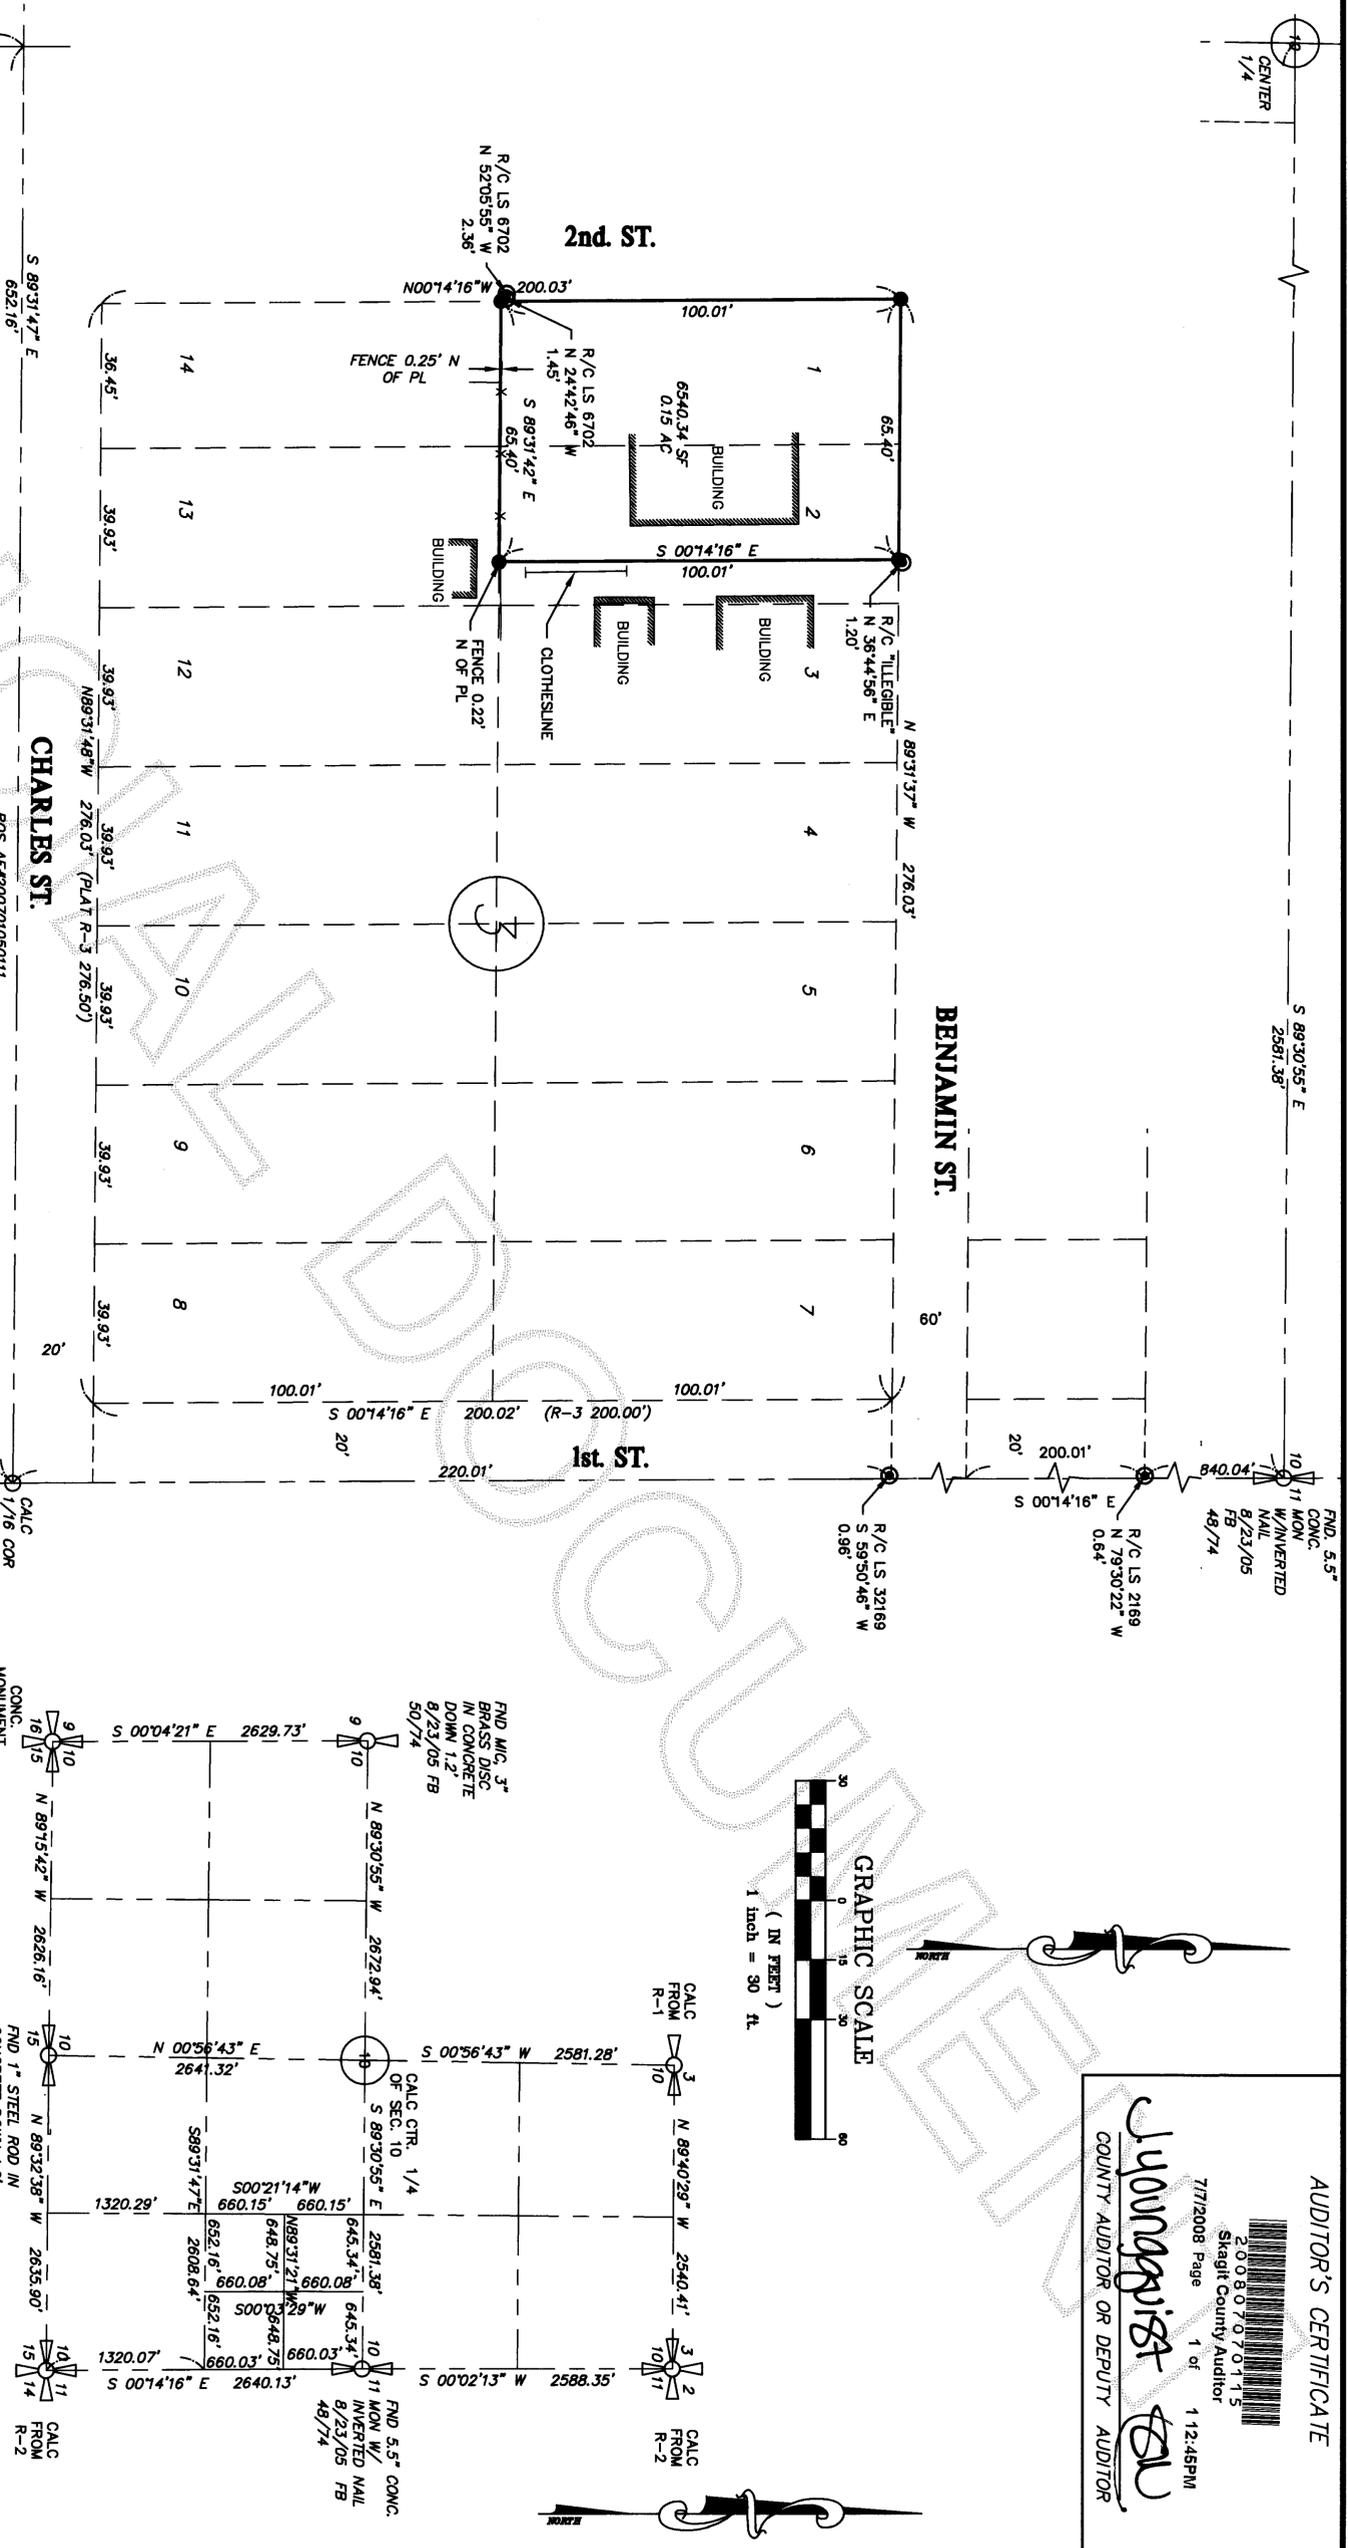

AUDITOR'S CERTIFICATE
 200807070115
 Skagit County Auditor
 7/7/2008 Page 1 of 1 1:12:46PM
J. Youngquist
 COUNTY AUDITOR OR DEPUTY AUDITOR