

AUDITORS CERTIFICATE FILED FOR RECORD AT THE REQUEST
OF SCHEMMER ENGINEERING INC.


20081130030
Skagit County Auditor
11/13/2008 Page 1 of 1

11/13/2008 Page 1 of 1 11:10:23AM

SURVEY A.F.
200406020090

SKAGIT COUNTY AUDITOR
T. Youngquist

M. J. Johnston
DEPUTY

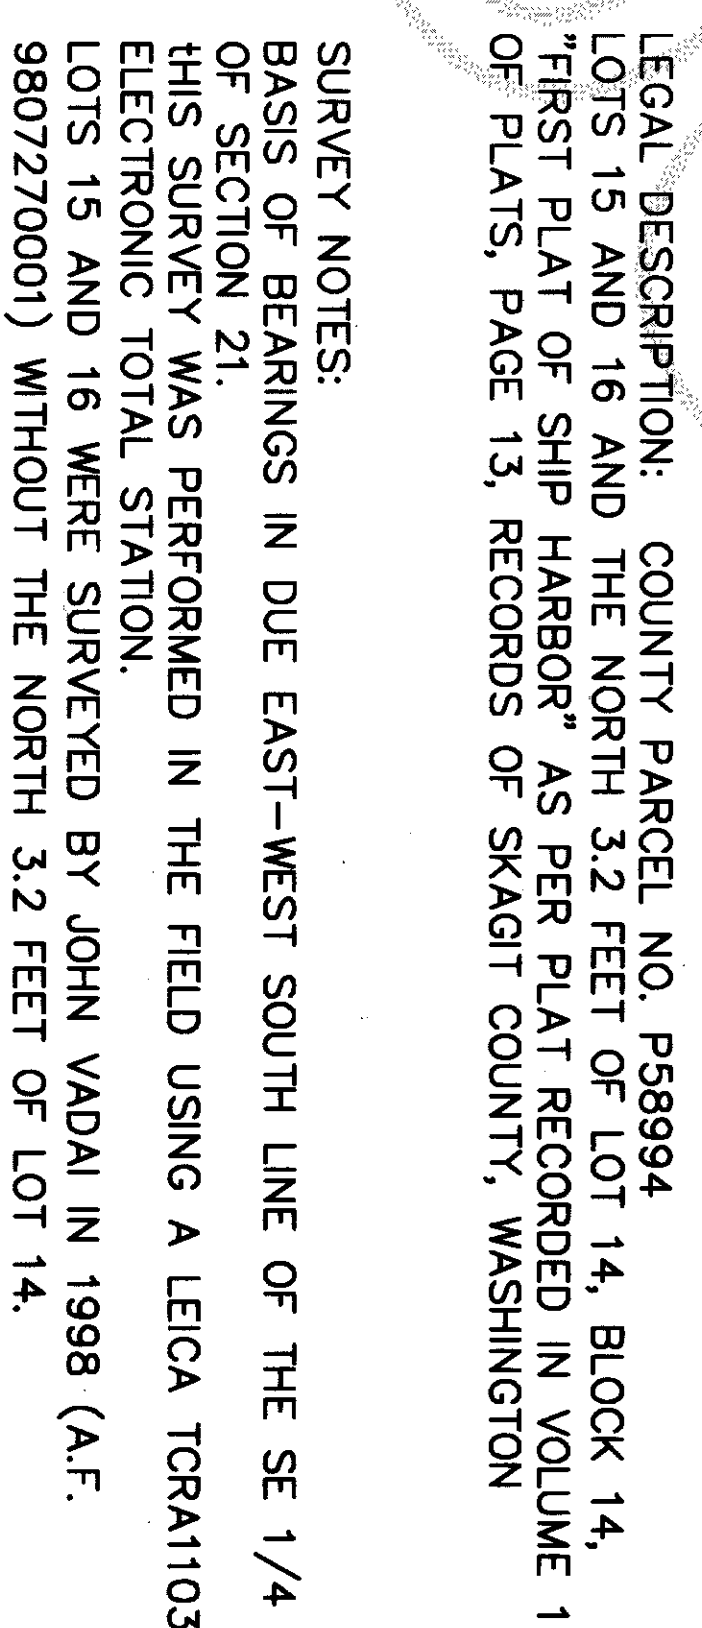

© FOUND CASED CONCRETE
MONUMENT 10/12/08

- FOUND REBAR AND CAP BY JOHN VADAI AS PER SURVEY A.F. 980727000
- SET REBAR AND CAP "PEM 25971"


JOBN

JIMMY W. HAIGHT
13006 50TH AVENUE EAST
TACOMA, WASHINGTON 98446



SCHEMMER ENGINEERING INC.

3117 COMMERCIAL AVENUE, SUITE 101
ANACORTES, WA 98221 (360) 293-9006

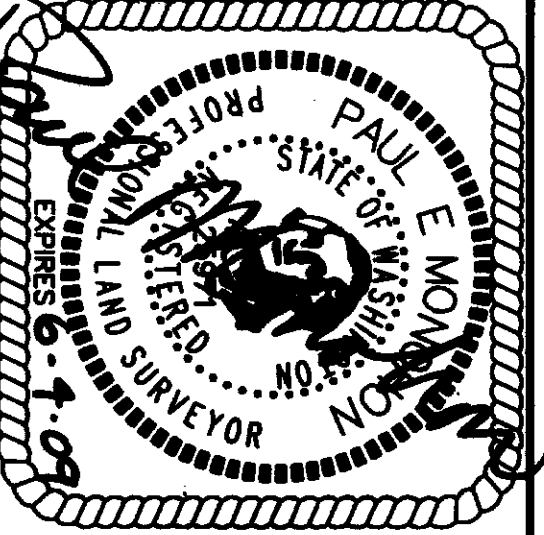

SURVEYOR'S CERTIFICATE

THIS MAP CORRECTLY REPRESENTS A SURVEY MADE BY ME OR UNDER MY DIRECTION IN CONFORMANCE WITH THE SURVEY RECORDING ACT.

PAUL E. MONOHON CERT#25971
DATE 11/13/08

DRAWN	PEM	
CHECKED	JB	
	BY	
DATE	BY	APPROVATIONS
CAD FILE:08-114		PLOT DATE:11/13/08