


LEGAL DESCRIPTION:
GOVERNMENT LOTS 4 AND 5, SECTION 21, TOWNSHIP 36 NORTH,
RANGE 5 EAST, W.M.
SITuate IN THE COUNTY OF SKAGIT, STATE OF WASHINGTON.

NOTE:
BOUNDARIES ESTABLISHED PER THIS SURVEY
MAY NOT CONFORM TO EXISTING LINES OF
OCCUPATION AND FENCE LINES AND COULD
RESULT IN POSSIBLE BOUNDARY DISPUTES.

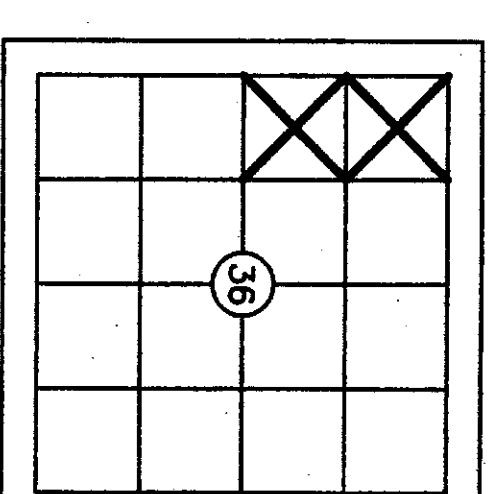


GRAPHIC SCALE

1 inch = 300 ft.
BASIS OF BEARINGS: ASSUMED MAGNETIC NORTH
THIS SURVEY DOES NOT PURPORT TO SHOW
ALL EASEMENTS OF RECORD OR OTHERWISE.
SURVEY INSTRUMENT USED: SOKKIA SET 5
& TRIMBLE 5600DR200+
SURVEY PROCEDURE: CLOSED TRAVERSE
SURVEY PRECISION: THIS SURVEY EXCEEDS FIELD
TRAVERSE REQUIREMENTS OF WAC 332-130-090

LEGEND:

⊙ ~ DENOTES 1/2" X 24" REBAR & CAP #S19631
SET THIS SURVEY UNLESS OTHERWISE NOTED

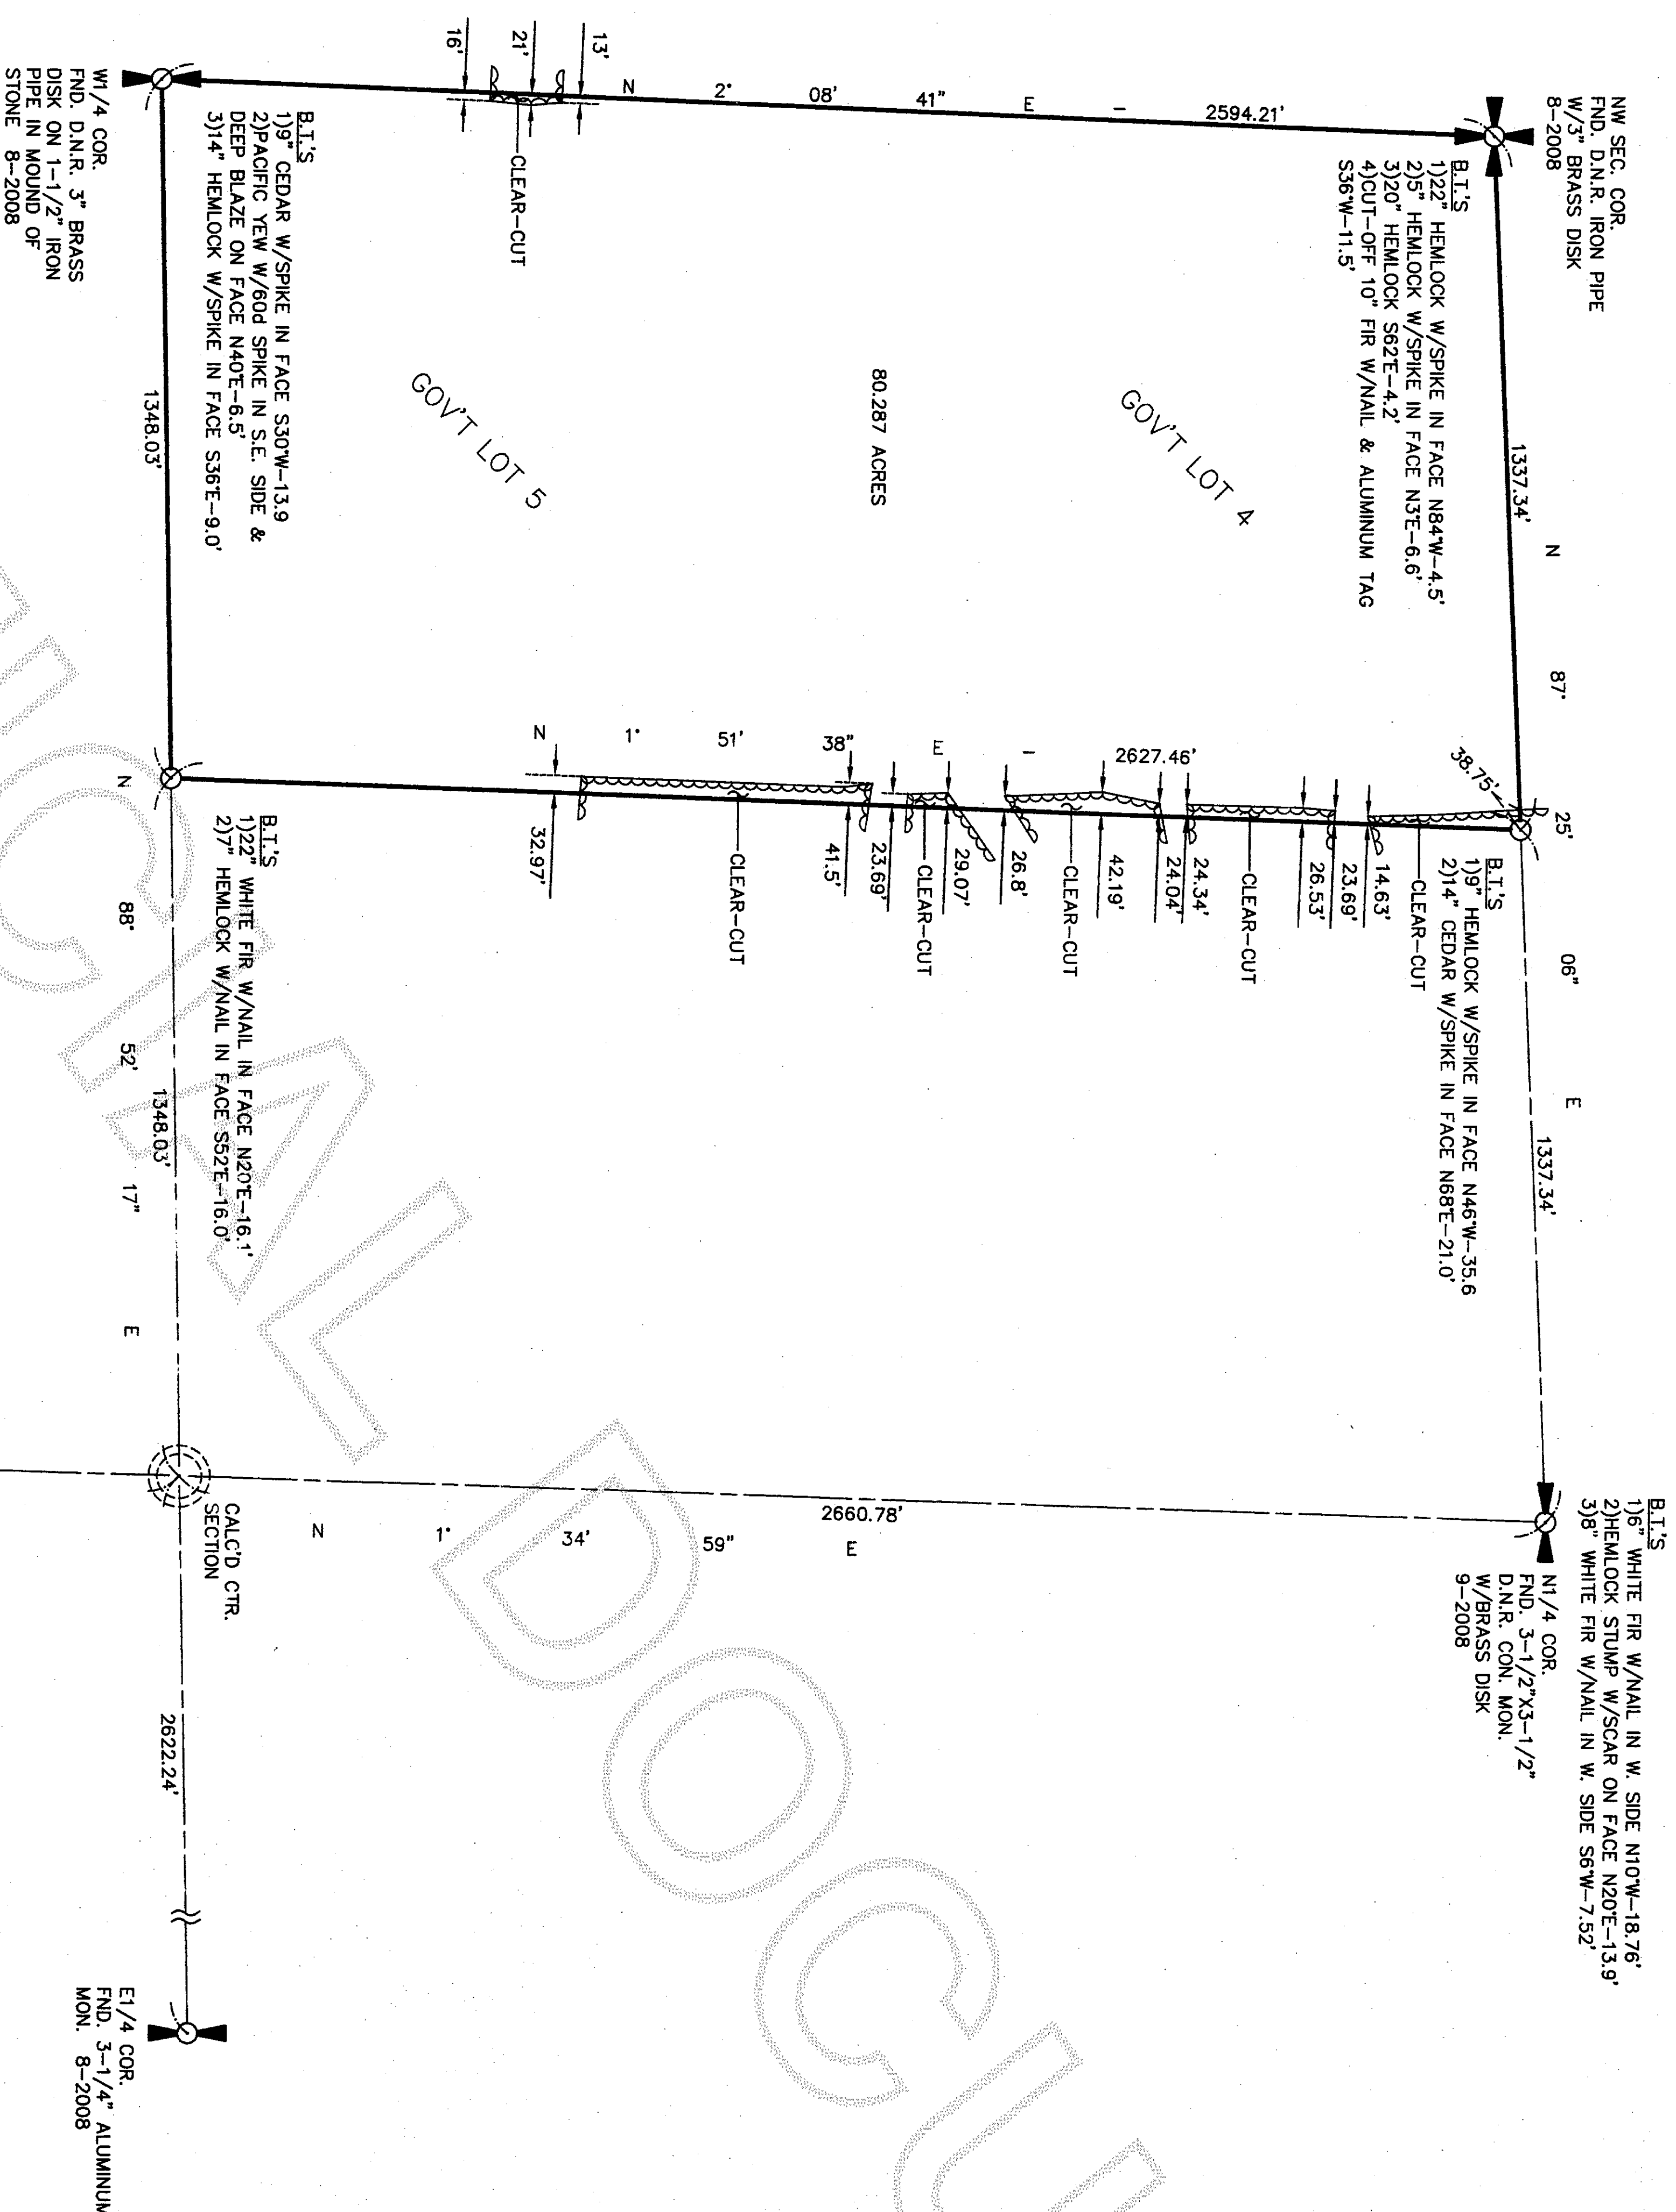

AUDITOR'S FILE # 20081170069

Survey For
LONGVIEW TIMBERLANDS, LLC

Survey By
Cascade Surveying & Engineering, Inc.
(360)-435-5551
P.O. BOX 326, ARLINGTON, WASHINGTON, 98223 (105 EAST DIVISION STREET)



RECORDING CERTIFICATE
FILED FOR RECORD BY:
CASCADE SURVEYING & ENGINEERING, INC.
THIS 17 DAY OF NOVEMBER, 2008 A.D. AT
OCCLOCK P.M. AND RECORDED
UNDER AUDITOR'S FILE NO. 20081170069 IN RECORDS OF
SKAGIT COUNTY, WASHINGTON.
Jungquist
COUNTY AUDITOR DEPUTY AUDITOR

SURVEYOR'S CERTIFICATE
THIS MAP CORRECTLY REPRESENTS A SURVEY MADE BY ME
OR UNDER MY DIRECTION IN CONFORMANCE WITH THE
REQUIREMENTS OF THE SURVEY RECORDING ACT, AT THE
REQUEST OF LONGVIEW TIMBERLANDS, LLC THIS 23RD
DAY OF SEPTEMBER, 2008.
REGISTERED LAND SURVEYOR L.S. NO 19631

SCALE: 1"=300'
DRAWN BY: JAE
CHECKED BY: JAT
DATE: 9/23/2008
JOB #: 18357
F.B. #: SK. 60