

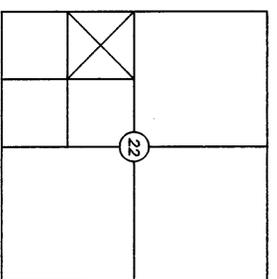


**A PORTION OF THE NW 1/4 OF THE SW 1/4 OF SECTION 22, TOWNSHIP 35 NORTH, RANGE 6 EAST, W.M.
SKAGIT COUNTY, WASHINGTON**

200812050112
Skagit County Auditor
12/15/2008 Page 1 of 1 2:26PM

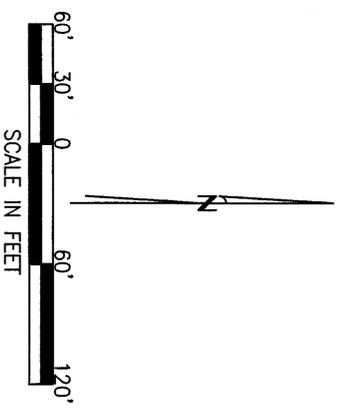

SECTION INDEX MAP
THE NW 1/4 OF THE SW 1/4 OF SEC. 22, TWP. 35 N., R. 6 E., W.M.
NOT TO SCALE

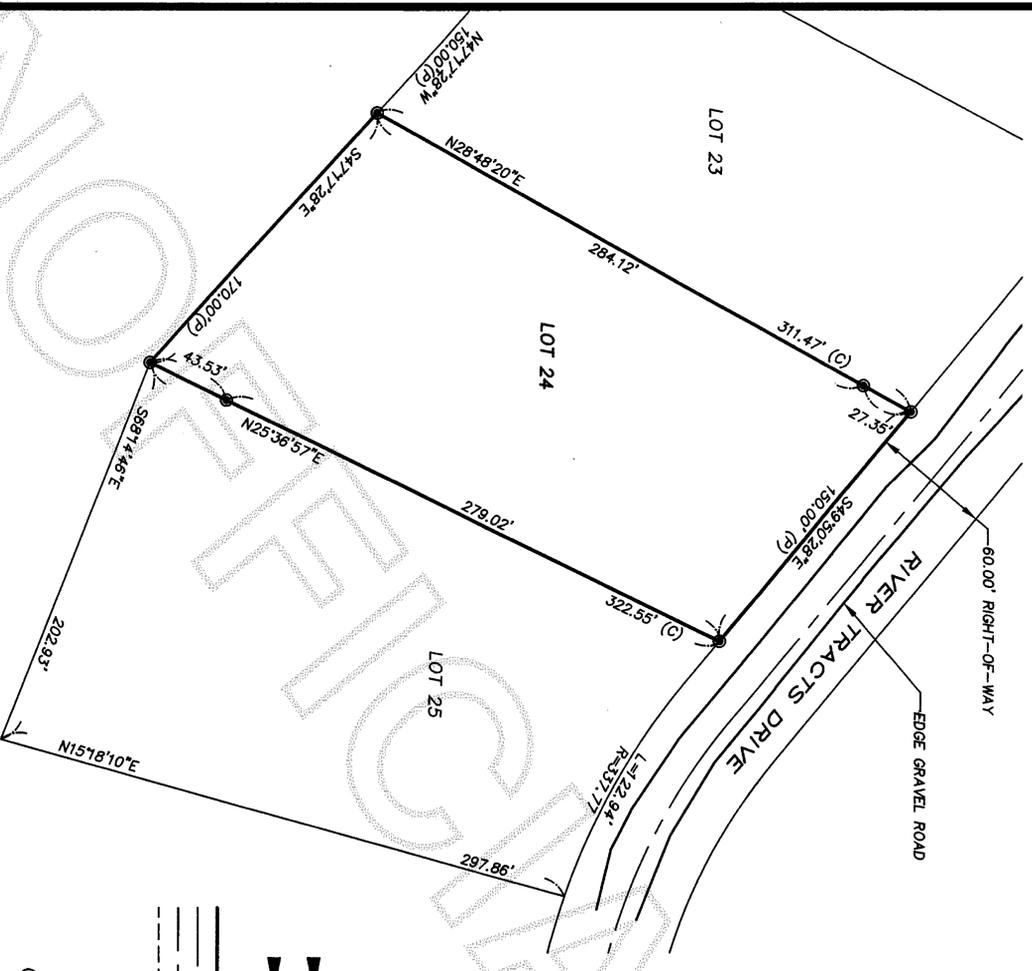

PARCEL NUMBER
P65645

BASIS OF BEARING
N89°09'12" W ALONG THE NORTH SECTION LINE OF THE NW 1/4 OF SECTION 22
TOWNSHIP 35 NORTH, RANGE 6 EAST, W.M.

LEGAL DESCRIPTION PER QUIT CLAIM DEED, A.F.N. 9203240028
LOTS 24 AND 25, HEART OF THE SKAGIT RIVER TRACTS, ACCORDING TO THE PLAT
THEREOF RECORDED IN VOLUME 9 OF PLATS, PAGES 1, 2, AND 3, RECORDS OF
SKAGIT COUNTY, WASHINGTON.

(NOTE - ACCORDING TO SKAGIT COUNTY ASSESSOR'S OFFICE, THE RICHARDS ONLY
OWN LOT 24 AND NOT LOT 25, AS STATED IN THE LEGAL DESCRIPTION.)

REFERENCES
PLAT OF HEART OF THE SKAGIT RIVER TRACTS, A.F.N. 673293, VOL. 9 OF PLATS, PAGES 1-3
RECORD OF SURVEY, A.F.N. 812091, RECORDED IN VOL. 1 OF SURVEYS, PG. 120.
SHORT PLAT 144-79, A.F.N. 8002060050, RECORDS OF SKAGIT COUNTY, WASHINGTON.



GENERAL NOTES
THE LOCATION AND DESCRIPTION OF ALL SURVEY MARKERS SHOWN HEREON ARE
BASED ON FIELD OBSERVATIONS TAKEN DURING 08/08 UNLESS OTHERWISE INDICATED.

SURVEYOR'S NOTE
THIS SURVEY DOES NOT PURPORT TO SHOW ALL EASEMENTS OF RECORD OR OTHERWISE.

PRECISION
THE PRIMARY MEASUREMENT EQUIPMENT UTILIZED IN THE PERFORMANCE OF THIS
SURVEY WAS THE SOKKIA SET 3811. ALL PRIMARY MEASUREMENT EQUIPMENT
UTILIZED HAS BEEN COMPARED TO AND ADJUSTED AGAINST A NATIONAL GEODETIC
SURVEY CALIBRATED BASELINE WITHIN THE PREVIOUS ONE YEAR.

**PRECISION EXCEEDS 1:10,000; GROUND TRAVERSE METHODS WERE IN ACCORDANCE
WITH WAC 332-130-090.**

- LEGEND**
- CONCRETE MONUMENT
 - SET REBAR & CAP LS 37554
 - FOUND IRON PIPE
 - SECTION 1/4 CORNER
 - SECTION CORNER
- LINE/TYPE LEGEND**
- FEATURED PROPERTY LINE
 - CENTERLINE OF RIGHT-OF-WAY
 - SECTION LINE
 - FOUND MONUMENTATION LINE
- ABBREVIATIONS**
- (M) MEASURED
 - (C) CALCULATED
 - (P) PER PLAY (HEART OF THE SKAGIT RIVER TRACTS)
 - (ROS) PER RECORD OF SURVEY, A.F.N. 812091

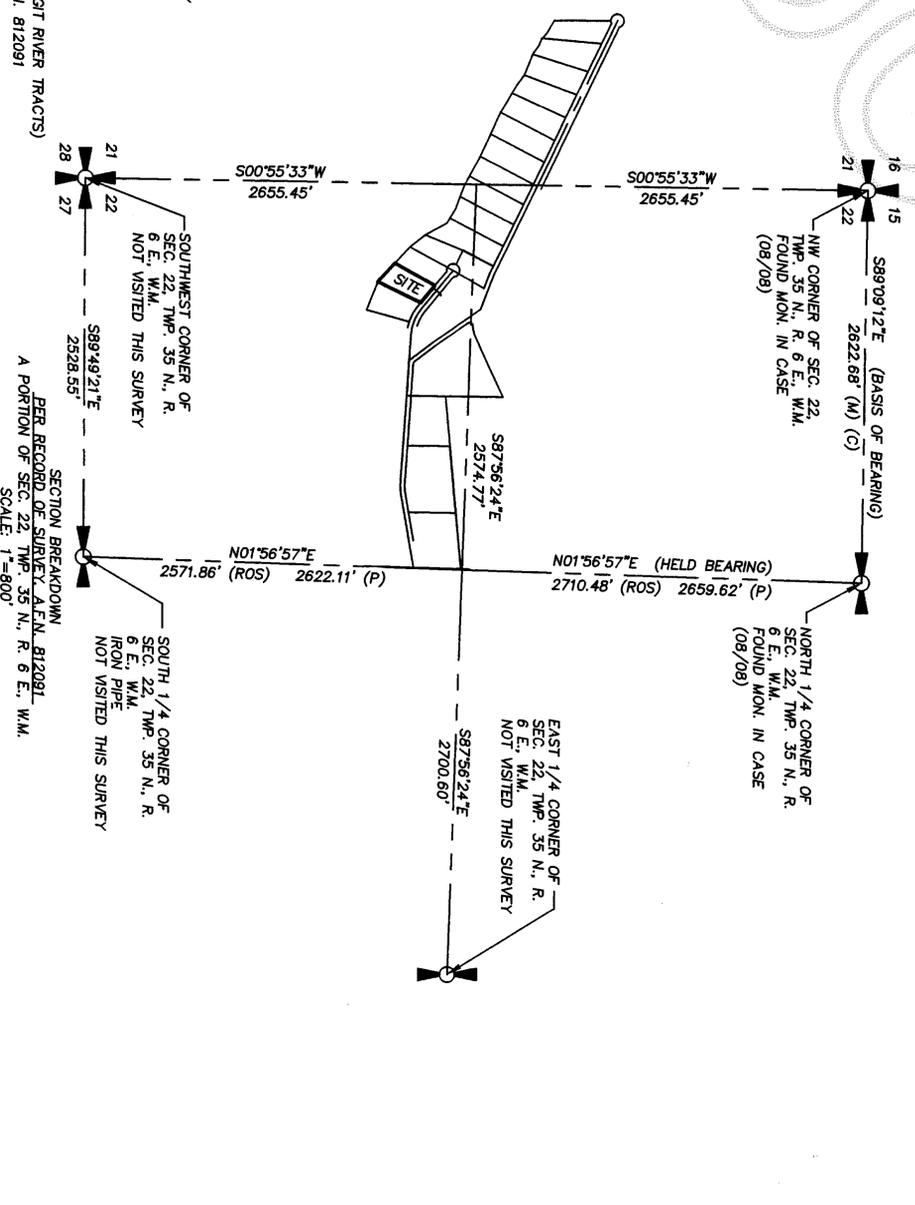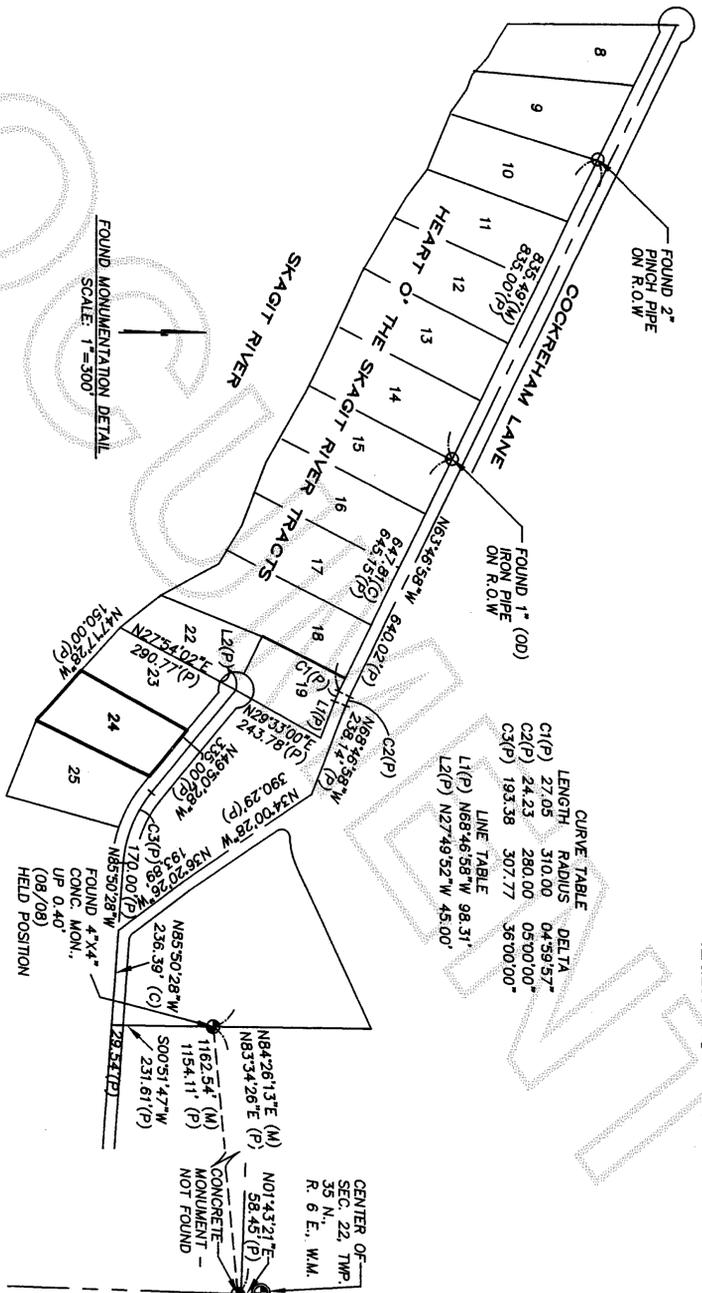

DELTA LAND SURVEYORS
370 N. EAST CAMANO DR. SUITE 5-66
CAMANO ISLAND, WA 98282

(360) 939-0316
FAX (360) 939-2078

Drawn: SGB Date: 12/05/08
Checked: RDR Scale: 1"=60' F.B. LL
Job No.: 08-1717
Sheet: 1 of 1

AUDITOR'S CERTIFICATE

Filed for record this 5 day of December, 2008 at
the request of DELTA LAND SURVEYORS
AF# 200812050112
I, *Jeff & Nancy Richards*
Deputy Auditor

RECORD OF SURVEY

FOR

JEFF AND NANCY RICHARDS

TAX PARCEL: P65645 SEDRO WOOLLEY, WASHINGTON



SURVEYOR'S CERTIFICATE
This map correctly represents a survey made by me or under my direction in conformance with the requirements of the SURVEY RECORDING ACT at the request of **JEFF & NANCY RICHARDS**.
18923 89TH AVE. NE, ARLINGTON, WA 98223
In DECEMBER, 20 08
CERTIFICATE NO. 37554