

Return Name & Address:

200812110070
Skagit County Auditor

12/11/2008 Page 1 of 2 2:04PM

SKAGIT COUNTY PLANNING & DEVELOPMENT SERVICES

LOT OF RECORD CERTIFICATION

File Number: PL_08-0214 Revised

Re-record AF 200804140243 to
Reflect BLA PL08-0670, AF 200811190070

Applicant Name: Chad Fisher

Property Owner Name: Patricia Hulbert Trust

Having reviewed the information provided by the applicant, the Department hereby finds that the parcel(s) bearing Skagit County Parcel Number(s):

P#(s): 15746, 15749; 330311-4-007-0000, 330311-4-010-0005; also including approximately 2 acres along the north property line of P15750; within a Ptn of the SE ¼ of the SE ¼ of Sec. 11, Twp. 33, Rge 3. As one parcel per BLA PL08-0670, AF 200811190070

Lot Size: approximately 40 acres

1. CONVEYANCE

IS, a Lot of Record as defined in Skagit County Code (SCC) 14.04.020 or owned by an innocent purchaser who has met the requirements described in SCC 14.18.000(9) and RCW 58.17.210 and therefore IS eligible for conveyance.

IS NOT, a Lot of Record as defined in SCC 14.04.020 or owned by an innocent purchaser who has met the requirements described in SCC 14.18.000(9) and RCW 58.17.210 and therefore IS NOT eligible for conveyance or development.

2. DEVELOPMENT

IS, the minimum lot size required for the Agricultural-Natural Resource Land zoning district in which the lot is located and therefore IS eligible to be considered for development permits.


IS NOT, the minimum lot size required for the _____ zoning district in which the lot is located, but does meet an exemption listed in SCC 14.16.850(4)(c)(vii)(A) and therefore IS eligible to be considered for development permits.

IS NOT, the minimum lot size required for the _____ zoning district in which the lot is located, does not meet an exemption listed in SCC 14.16.850(4)(c) and therefore IS NOT eligible to be considered for certain development permits.

Authorized Signature: Chad Fisher Date: 12/2/2008

See attached map for Lot of Record boundaries.

EXHIBIT "F"

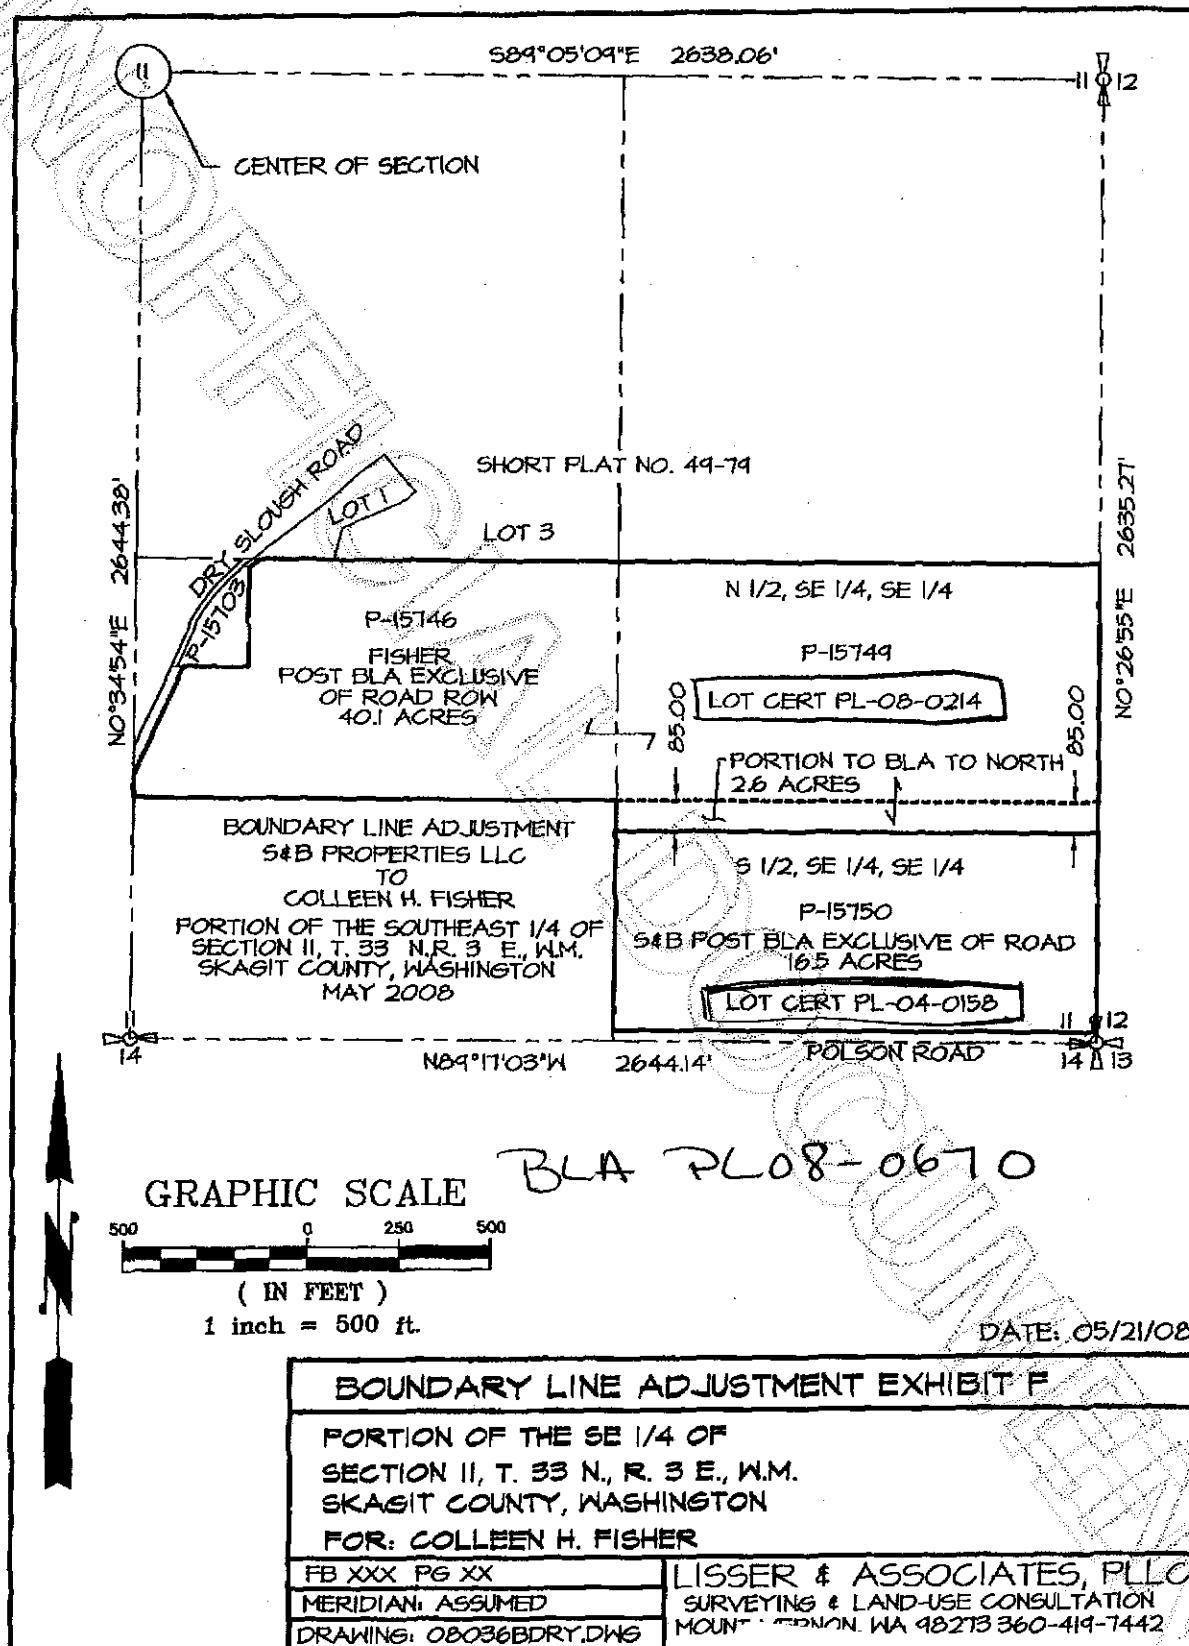

BOUNDARY LINE ADJUSTMENT EXHIBIT F

DATE: 05/21/08

PORTION OF THE SE 1/4 OF

SECTION 11, T. 33 N., R. 3 E., W.M.
SKAGIT COUNTY, WASHINGTON

FOR: COLLEEN H. FISHER

FB XXX PG XX

MERIDIAN: ASSUMED

DRAWINGS: 08036BDRY.DWG

LISSEY & ASSOCIATES, PLLC
SURVEYING & LAND-USE CONSULTATION
MOUNT TACOMA, WA 98213 360-419-7442

200812110070
Skagit County Auditor
12/11/2008 Page

12/11/2008 Page

2 of 2 2:04PM