

Return to:



200901140065

Skagit County Auditor

1/14/2009 Page

1 of

2 1:03PM

PROTECTED CRITICAL AREA SITE PLAN

Page 1 of 2

Grantor/Owner:

JAKE OLLIFFE

Grantee: PUBLIC

Site Address:

13874 POLARIS POINT LANE, ANACORTES WA, 98221

Property ID #: P

68322

Assessors Tax Account #:

3974 000 125 0006

Legal Description: Sec.

10 Twp.

34N Rng.

1E

Plat Name

PLATE 1 RANCHO SAN

Lot 125

Permit/Activity #:

FL08-0387

JUAN DEL MAR

The PROTECTED CRITICAL AREA (PCA) is to be left undisturbed in its natural state. "With the exception of activities identified as Allowed without Standard review under SCC 14.24.100, any land-use activity that can impair the functions and values of critical areas or their buffers through a development activity or by disturbance of the soil or water, and/or by removal of, or damage to, existing vegetation shall require critical areas review and written authorization pursuant to SCC 14.24." SCC 14.24.060 No clearing, grading, filling, logging or removal of woody material, building, construction or road construction of any kind, planting of non-native vegetation or grazing of livestock is allowed within the PCA areas except as specifically permitted by Skagit County on a case-by-case basis consistent with SCC 14.24.

Representations on this site plan may be approximations only and should not be used for purposes other than for determining general locations of critical areas. Development activities beyond the scope of this plan may require additional studies and approvals.

The above references to "Grantor" and "Grantee" shall not be construed as a transfer of property ownership and are used solely for filing with the County Auditor.

Owner:

[Signature]

Date:

12 JAN 09


On this day personally appeared before me Jake Olliffe known to be the individual described herein and acknowledged to me that he signed the same as his free and voluntary act and deed for the uses and purposes therein mentioned.

residing at


Anacortes

Date:

1/12/2009

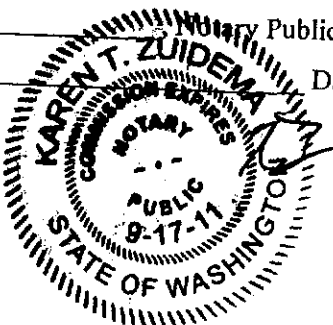

CRITICAL AREA SITE PLAN

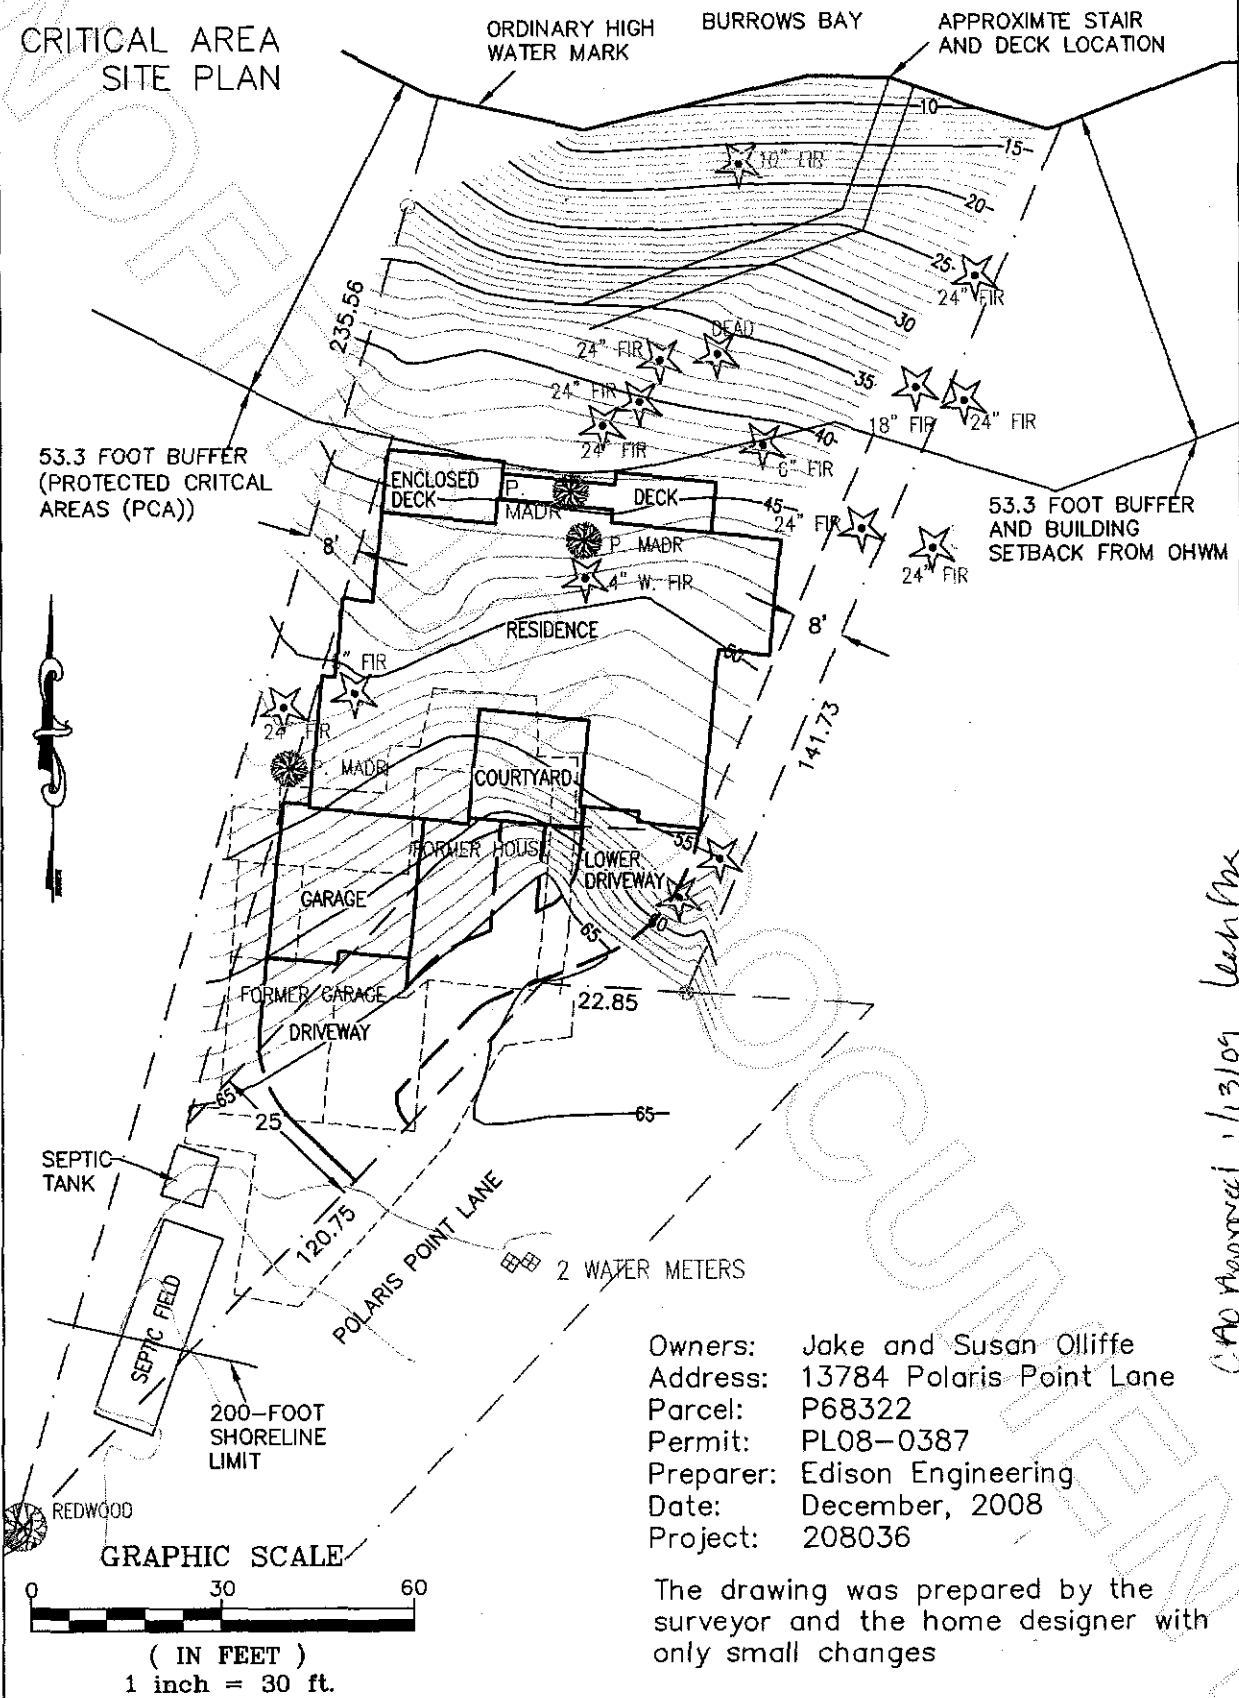

Owners: Jake and Susan Olliffe
 Address: 13784 Polaris Point Lane
 Parcel: P68322
 Permit: PL08-0387
 Preparer: Edison Engineering
 Date: December, 2008
 Project: 208036

The drawing was prepared by the
 surveyor and the home designer with
 only small changes



200901140065
 Skagit County Auditor