


RECORD OF SURVEY

WITHIN THE NORTHWEST 1/4 OF THE NORTHWEST 1/4 OF SECTION 1 TOWNSHIP 34 NORTH, RANGE 3 EAST, W.M.
SKAGIT COUNTY, WASHINGTON

PETERSON ROAD

S89°49'00"E = BASIS OF BEARINGS
660.00'

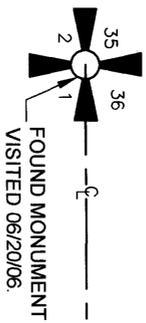

AUDITORS CERTIFICATE
J. Youngquist
SKAGIT COUNTY AUDITOR

2/19/2009 Page 1 of 1 1:10:28AM




Mary Jo
BY DEPUTY

FOUND MONUMENT
VISITED 06/30/06

HILYNN DRIVE

MARLEE DRIVE

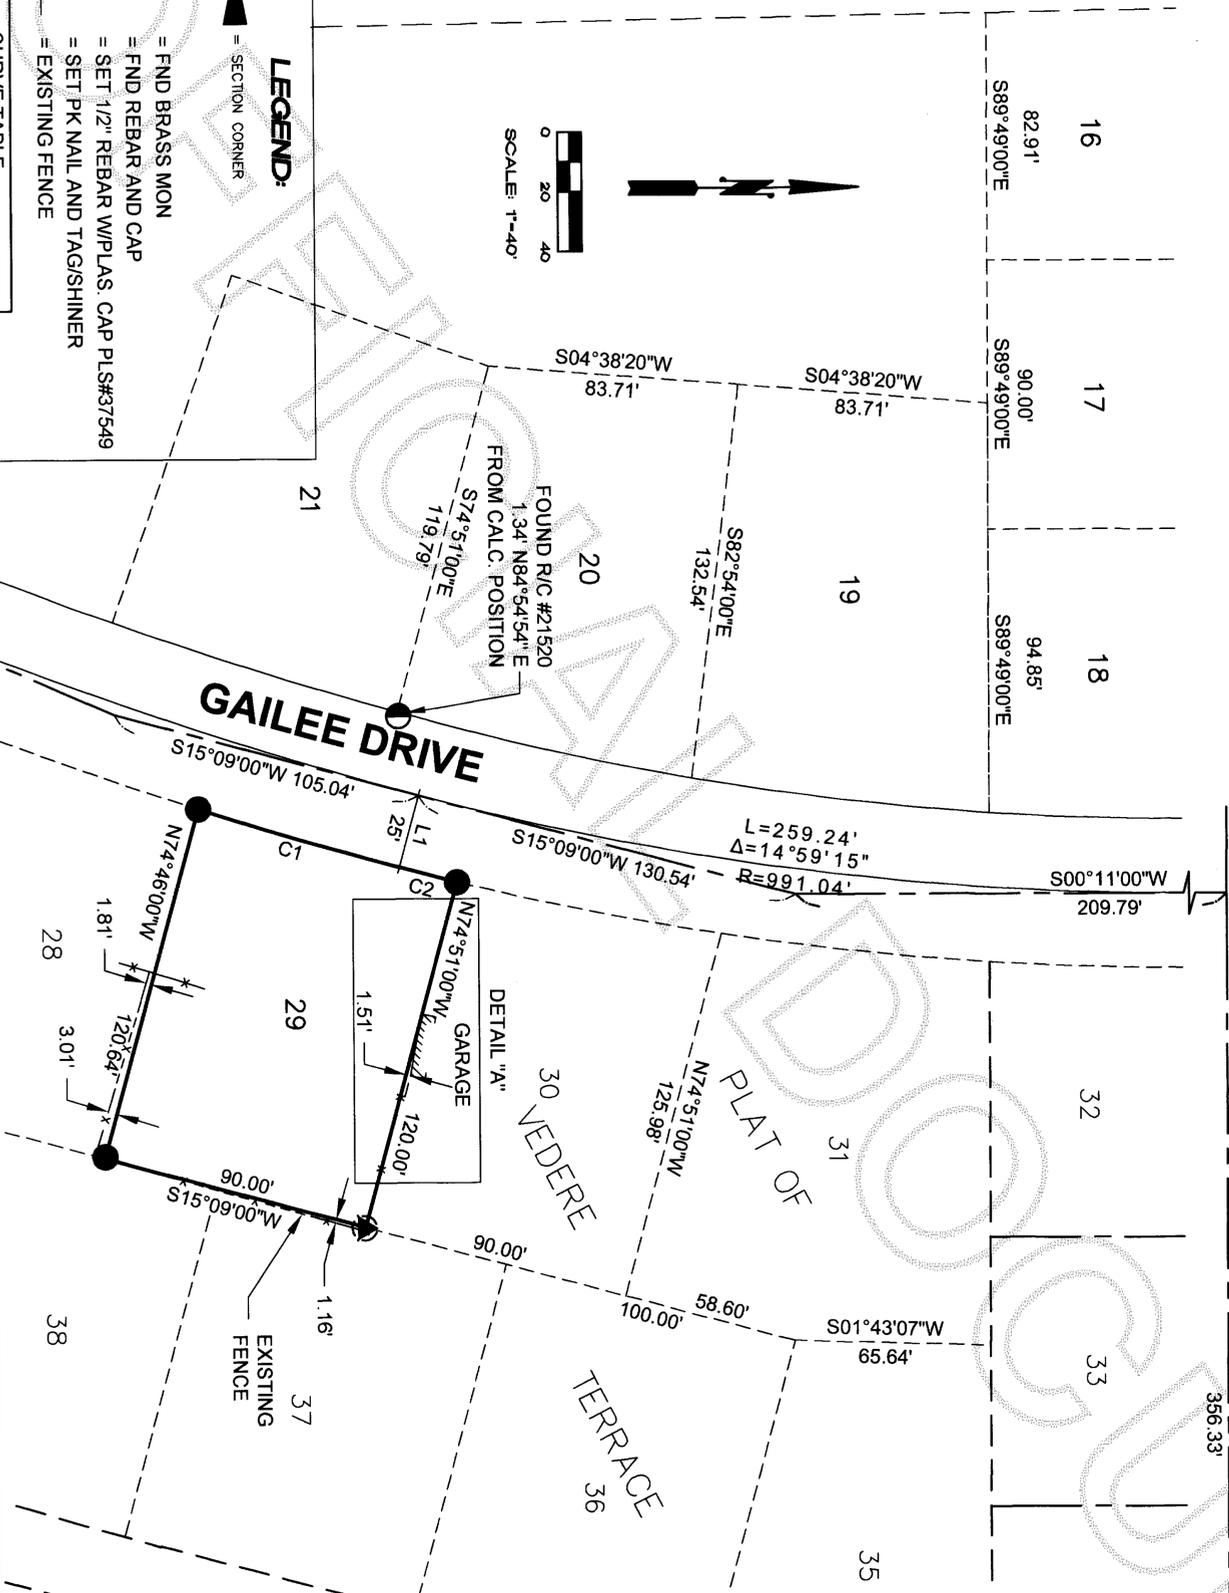

LEGEND:

- = SECTION CORNER
- = END BRASS MON
- = END REBAR AND CAP
- = SET 1/2" REBAR W/PLAS. CAP PLS.#37549
- = SET PK NAIL AND TAGSHINER
- = EXISTING FENCE

CURVE TABLE

CURVE	LENGTH	RADIUS	DELTA
C1	69.98'	1452.50'	2°45'38"
C2	19.88'	1016.04'	1°07'15"

LINE TABLE

LINE	LENGTH	BEARING
L1	25.00'	S74°49'45"E

SURVEYORS CERTIFICATE

THIS MAP CORRECTLY REPRESENTS A SURVEY MADE BY ME OR UNDER MY DIRECTION IN ACCORDANCE WITH THE REQUIREMENTS OF THE SURVEY RECORDING ACT AT THE REQUEST OF FERNANDO AND ERYN AGUILAR.

RICK L. HOLT, P.L.S.
CERTIFICATE NO. 37549 DATE 2/10/09



DRAWN BY:	I. KASKO
DATE:	02/09/09
FIELD BOOK:	97 PAGE: 72

RECORD OF SURVEY FOR FERNANDO AND ERYN AGUILAR

WITHIN THE NORTHWEST 1/4 OF THE NORTHWEST 1/4 OF SECTION 1, TOWNSHIP 34 NORTH, RANGE 3 EAST, W.M.



BAYVIEW SURVEYING & ENGINEERING INC.
130 Sharon Avenue Burlington, VA 98233
Tel: 360-707-2560 Fax: 360-757-3976
rick@bayviewse.com

SHEET NO.	1 OF 1
SCALE:	1" = 40'
JOB NO.:	2009-05

OCCUPATIONAL INDICATORS AND EXISTING FENCELINE NOTE:

THIS SURVEY HAS DEPICTED EXISTING OCCUPATIONAL INDICATORS IN ACCORDANCE WITH W.A.C. CH. 332.130. THESE OCCUPATIONAL INDICATORS MAY INDICATE A POTENTIAL FOR CLAIMS OF UNWRITTEN TITLE OWNERSHIP. THE LEGAL RESOLUTION OF OWNERSHIP BASED UPON UNWRITTEN TITLE CLAIMS HAS NOT BEEN RESOLVED BY THIS BOUNDARY SURVEY.

EQUIPMENT AND PROCEDURES NOTE:

THIS SURVEY PERFORMED IN JANUARY, 2009 BY STANDARD FIELD TRAVERSE METHODS USING A LEICA TOPRA 1105 TOTAL STATION (ELECTRONIC DISTANCE MEASURING THEODOLITE).

BASIS OF BEARING:

PLAT MONUMENTS IN CENTER-LINE OF PETERSON ROAD = S 89°49' E .

