


Survey in the SW1/4 of the NW1/4 of Section 9, Twp. 35 N., Rng. 8 E., W.M.

Legal Description
 LOTS 8, EXCEPT THE SOUTH 100 FEET THEREOF, EVERETT'S FERTILE ACRES, ACCORDING TO THE PLAT THEREOF RECORDED IN VOLUME 7 OF PLATS AT PAGES 16 AND 17, RECORDS OF SNAKIT COUNTY, WASHINGTON.

Notes

1. BASIS-OF-BEARINGS - ASSUMED S00°22'49"E ON THE WEST LINE OF THE NORTHWEST QUARTER OF SECTION 9, (PER SURVEY FILED IN A.F.#200702060128).
2. THIS SURVEY WAS ACCOMPLISHED BY FIELD TRAVERSE USING: 5 SECOND OR BETTER DIGITAL ELECTRONIC TOTAL STATION, AND MEETS OR EXCEEDS THE STANDARDS CONTAINED IN WAC 332-130-090.
3. BOUNDARY SURVEYS REFLECT INFORMATION DISCOVERED BY THE SURVEYOR IN THE NORMAL COURSE OF WORK AND DO NOT NECESSARILY SHOW EVERY POSSIBLE CONDITION AFFECTING THE PROPERTY. EASEMENTS, RESTRICTIONS, AND OTHER ENCUMBRANCES MAY EXIST.
4. FOR ADDITIONAL INFORMATION SEE SURVEY FILED IN A.F.#200702060128.

FOUND MONUMENT CASE WITH BROKEN COVER WEDGED INTO CASE, UNABLE TO OPEN.

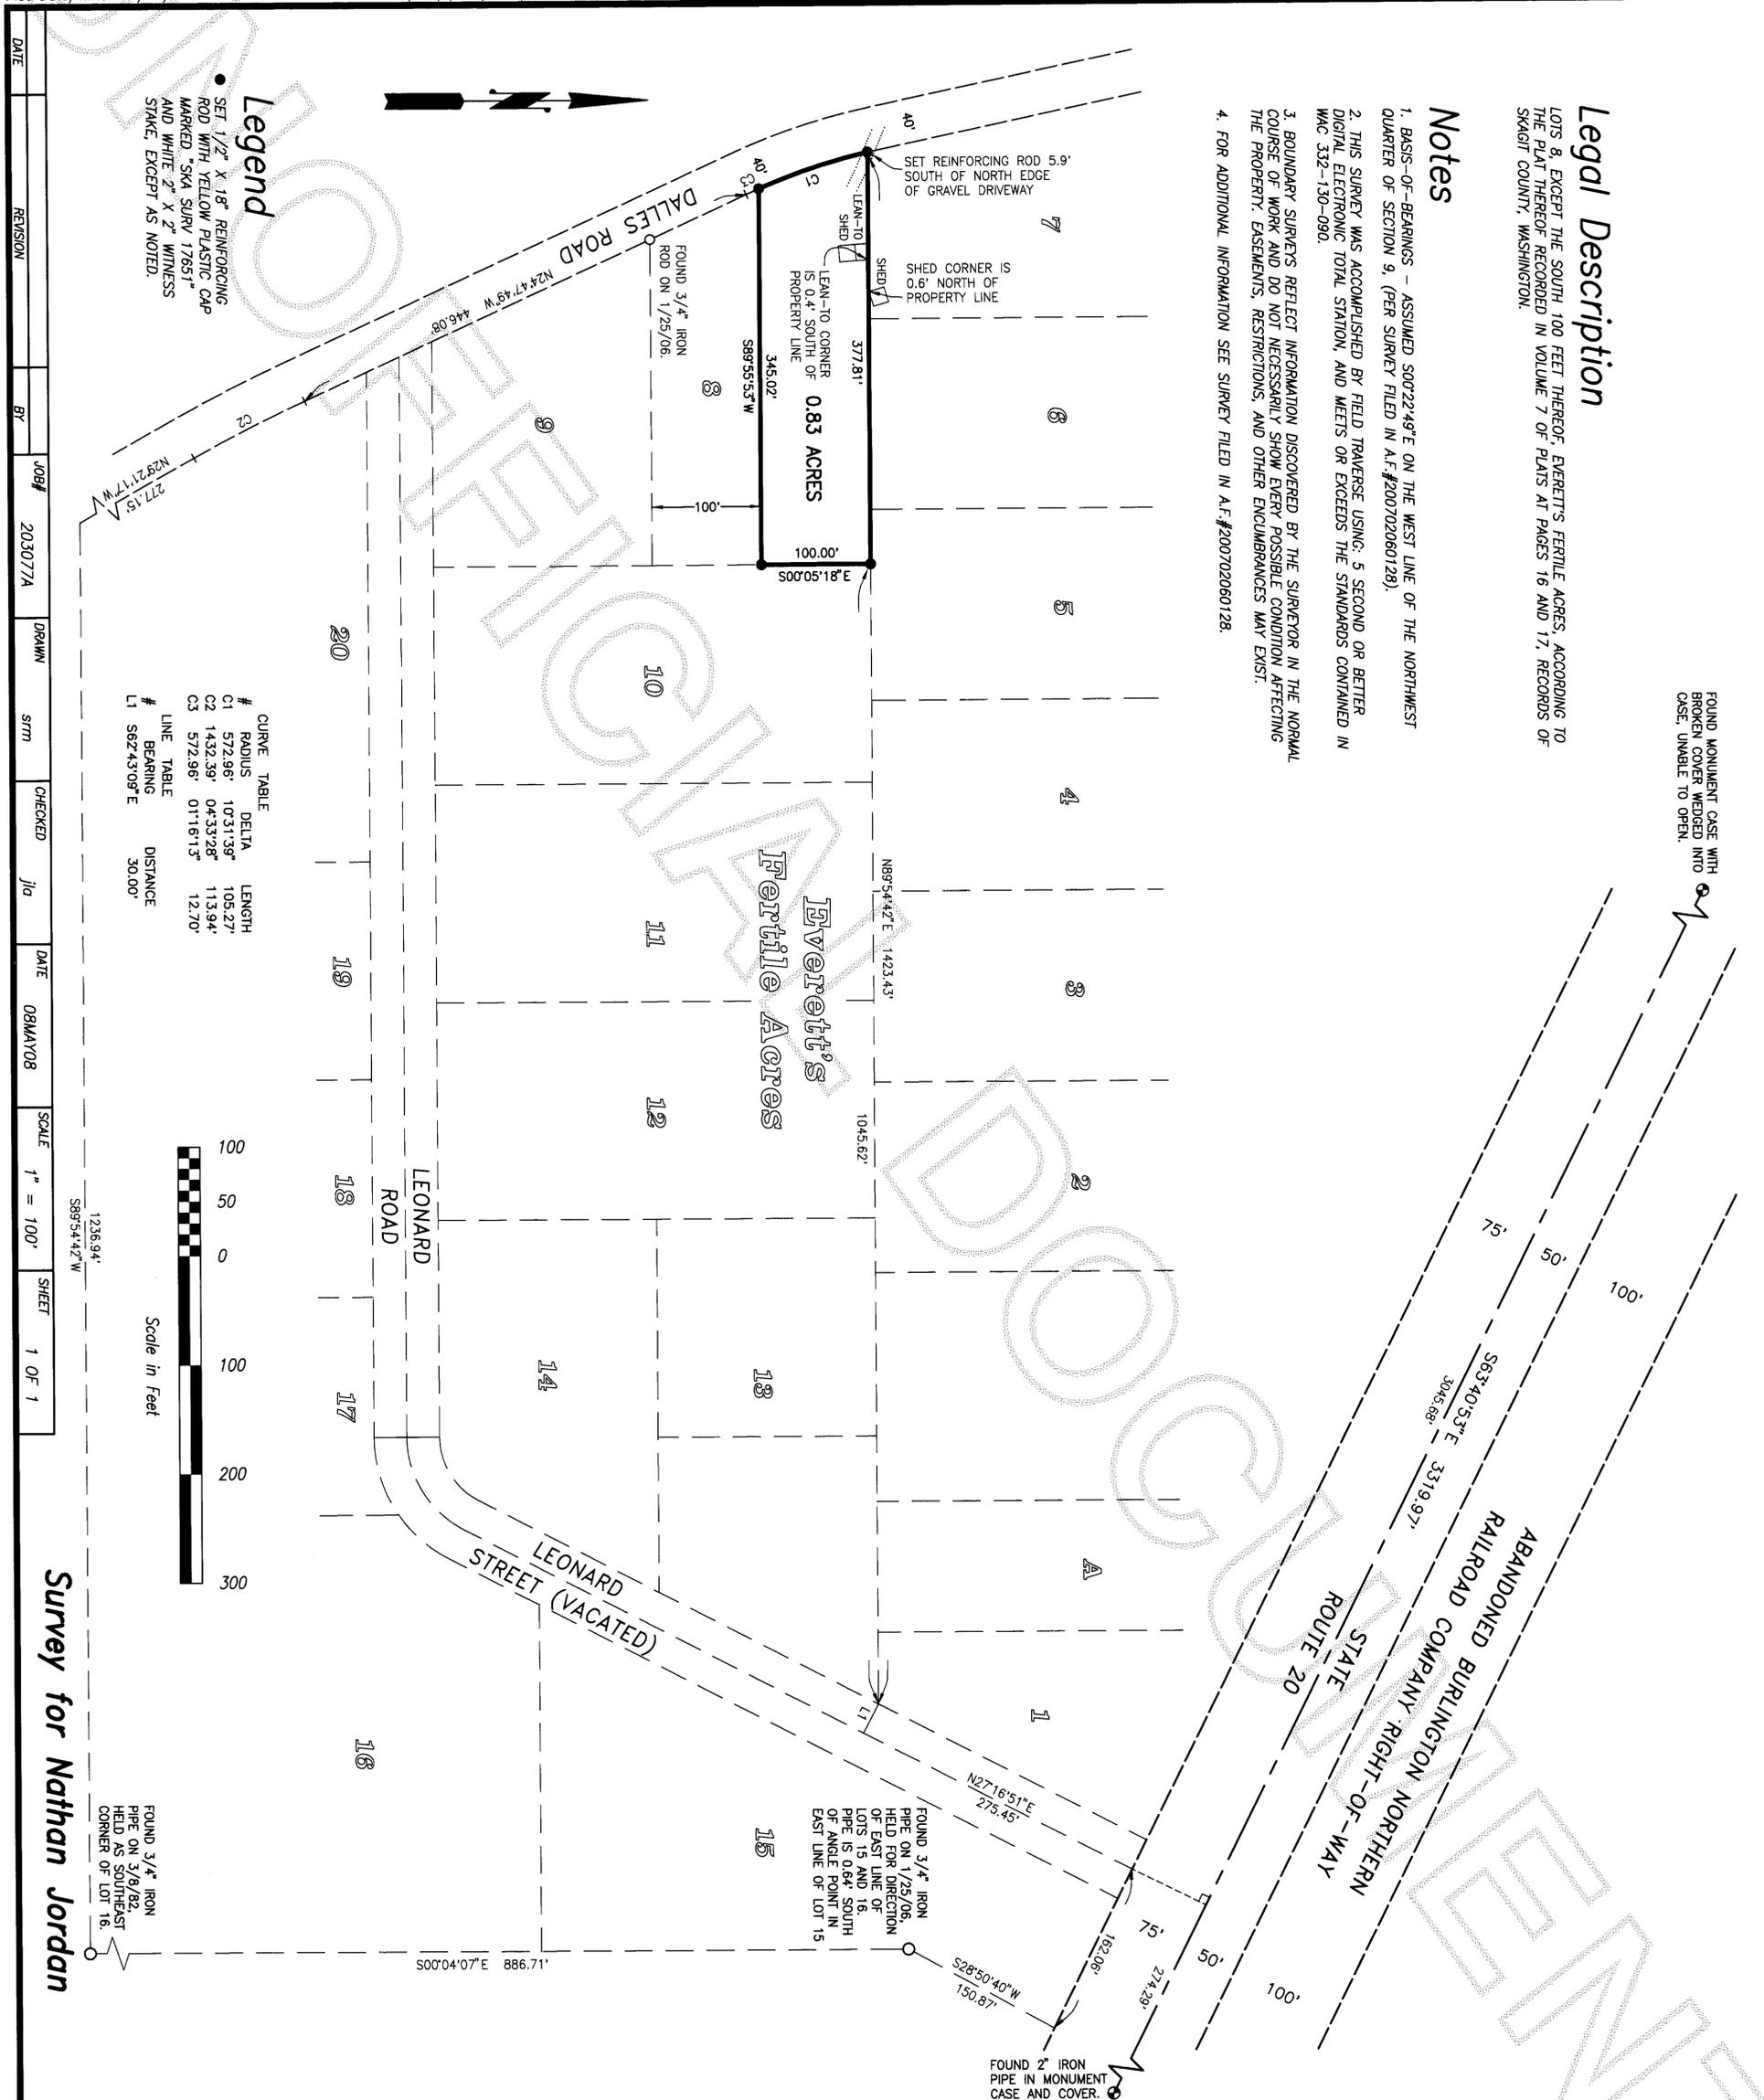

Legend


SET 1/2" X 18" REINFORCING ROD WITH YELLOW PLASTIC CAP MARKED "SKA SURV 17651" AND WHITE 2" X 2" WITNESS STAKE, EXCEPT AS NOTED.

CURVE TABLE

#	RADIUS	DELTA	LENGTH
C1	572.86'	10°31'39"	105.27'
C2	1432.39'	04°33'28"	113.94'
C3	572.86'	01°16'13"	12.70'

LINE TABLE


#	BEARING	DISTANCE
L1	S62°43'09"E	30.00'

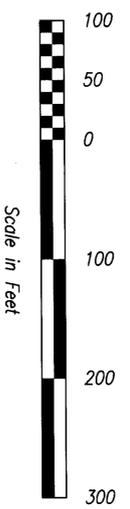

DATE	REVISION	BY	JOB#	DRAWN	STN	CHECKED	JIA	DATE	SCALE	SHEET
			203077A					08MAY08	1" = 100'	1 OF 1

Survey for Nathan Jordan

COPYRIGHT 2008 SKAGIT SURVEYORS, INC.

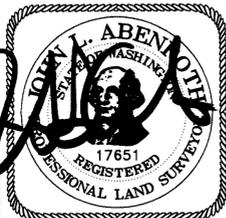

SURVEYOR'S CERTIFICATE
 This map correctly represents a survey made by me or under my direction in conformance with the Survey Recording Act in May 2008 at the request of Nathan Jordan.
 John L. Abenroth CERT#17651
 Date **JAN 23, 2009**

AUDITOR'S CERTIFICATE
 200903190001
 Skagit County Auditor
 3/19/2009 Page 1 of 1 8:38AM
 J. Youngquist by: [Signature]
 County Auditor or Deputy Auditor