

Return to:



200904150001

Skagit County Auditor

4/15/2009 Page

1 of

2 9:04AM

PROTECTED CRITICAL AREA SITE PLAN

Page 1 of 2

Grantor/Owner: Mr. Richard Bertelsen

Grantee: PUBLIC

Bertelsen

Site Address: 20679 Starkind Road

Property ID #: P 17696

Assessors Tax Account #: 33 04 33 -2-001-0110

Legal Description: Sec. 33 Twp. 33 Rng. 04 / Plat Name _____ Lot _____

Permit/Activity #: BA08-1113

The PROTECTED CRITICAL AREA (PCA) is to be left undisturbed in its natural state. "With the exception of activities identified as Allowed without Standard review under SCC 14.24.100, any land-use activity that can impair the functions and values of critical areas or their buffers through a development activity or by disturbance of the soil or water, and/or by removal of, or damage to, existing vegetation shall require critical areas review and written authorization pursuant to SCC 14.24." SCC 14.24.060 No clearing, grading, filling, logging or removal of woody material, building, construction or road construction of any kind, planting of non-native vegetation or grazing of livestock is allowed within the PCA areas except as specifically permitted by Skagit County on a case-by-case basis consistent with SCC 14.24.

Representations on this site plan may be approximations only and should not be used for purposes other than for determining general locations of critical areas. Development activities beyond the scope of this plan may require additional studies and approvals.

The above references to "Grantor" and "Grantee" shall not be construed as a transfer of property ownership and are used solely for filing with the County Auditor.

Owner: [Signature] Date: 4-10-09

On this day personally appeared before me Richard Bertelsen known to be the individual described herein and acknowledged to me that he signed the same as his free and voluntary act and deed for the uses and purposes therein mentioned.

[Signature], Notary Public in and for the State of Washington
residing at Mt. Vernon Date: 4-10-09




PROTECTED CRITICAL AREA SITE PLAN

Page 2 of 2

Applicant: Richard Bertelsen
Parcel #: 17696

Permit #: 13A08-1113
Site Address: 20679 Starbird Rd.

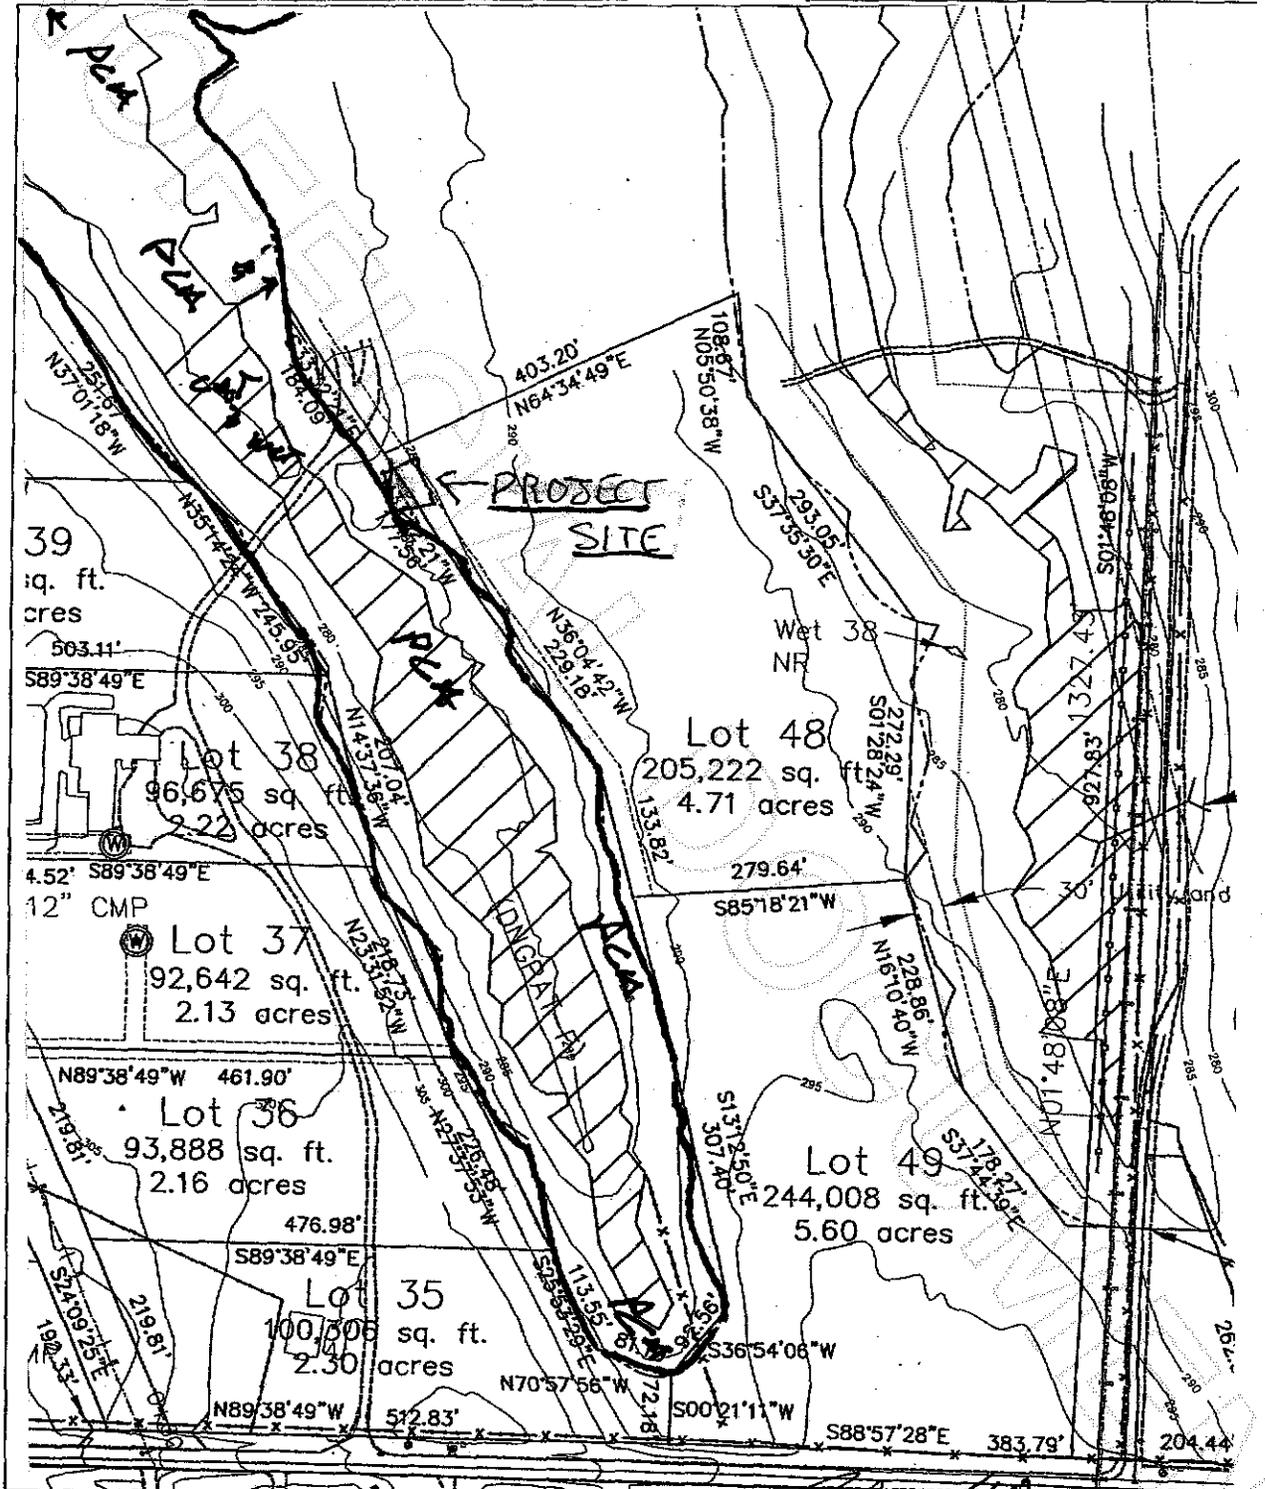

John Cooper
Skagit County CAO Staff Signature

3-31-09
Date

[Signature]
Applicant Signature

4-10-09
Date



200904150001
Skagit County Auditor