

Return to:



200906290141

Skagit County Auditor

6/29/2009 Page 1 of 2 2 12:40PM

**PROTECTED CRITICAL AREA SITE PLAN**

Page 1 of 2

Grantor/Owner: Rebecca Anderson

Grantee: PUBLIC

Site Address: 12896 Maple Avenue

Property ID #: P75069

Assessors Tax Account #: 4144-022-002-0001

Legal Description: Sec. 01 Twp. 34 Rng. 04/ Plat Name: --- Lot: ---

Permit/Activity #: BP09-0350

The PROTECTED CRITICAL AREA (PCA) is to be left undisturbed in its natural state. "With the exception of activities identified as Allowed without Standard review under SCC 14.24.070, any land-use activity that can impair the functions and values of critical areas or their buffers through a development activity or by disturbance of the soil or water, and/or by removal of, or damage to, existing vegetation shall require critical areas review and written authorization pursuant to SCC 14.24." SCC 14.24.060

No clearing, grading, filling, logging or removal of woody material, building, construction or road construction of any kind, planting of non-native vegetation or grazing of livestock is allowed within the PCA areas except as specifically permitted by Skagit County on a case-by-case basis consistent with SCC 14.24.

Representations on this site plan may be approximations only and should not be used for purposes other than for determining general locations of critical areas. Development activities beyond the scope of this plan may require additional studies and approvals.

The above references to "Grantor" and "Grantee" shall not be construed as a transfer of property ownership and are used solely for filing with the County Auditor.

Owner:

Rebecca Anderson

Date:

June 29, 2009

On this day personally appeared before me Rebecca Anderson

the individual described herein and acknowledged to me that she signed the same as her free and voluntary act and deed for the uses and purposes therein mentioned.

Ronald D. Guretzke


Notary Public in and for the State of Washington

residing at

Mount Vernon


Date:

6/29/2009

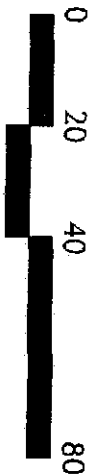

# Site Plan 6-23-09

BP09-0350

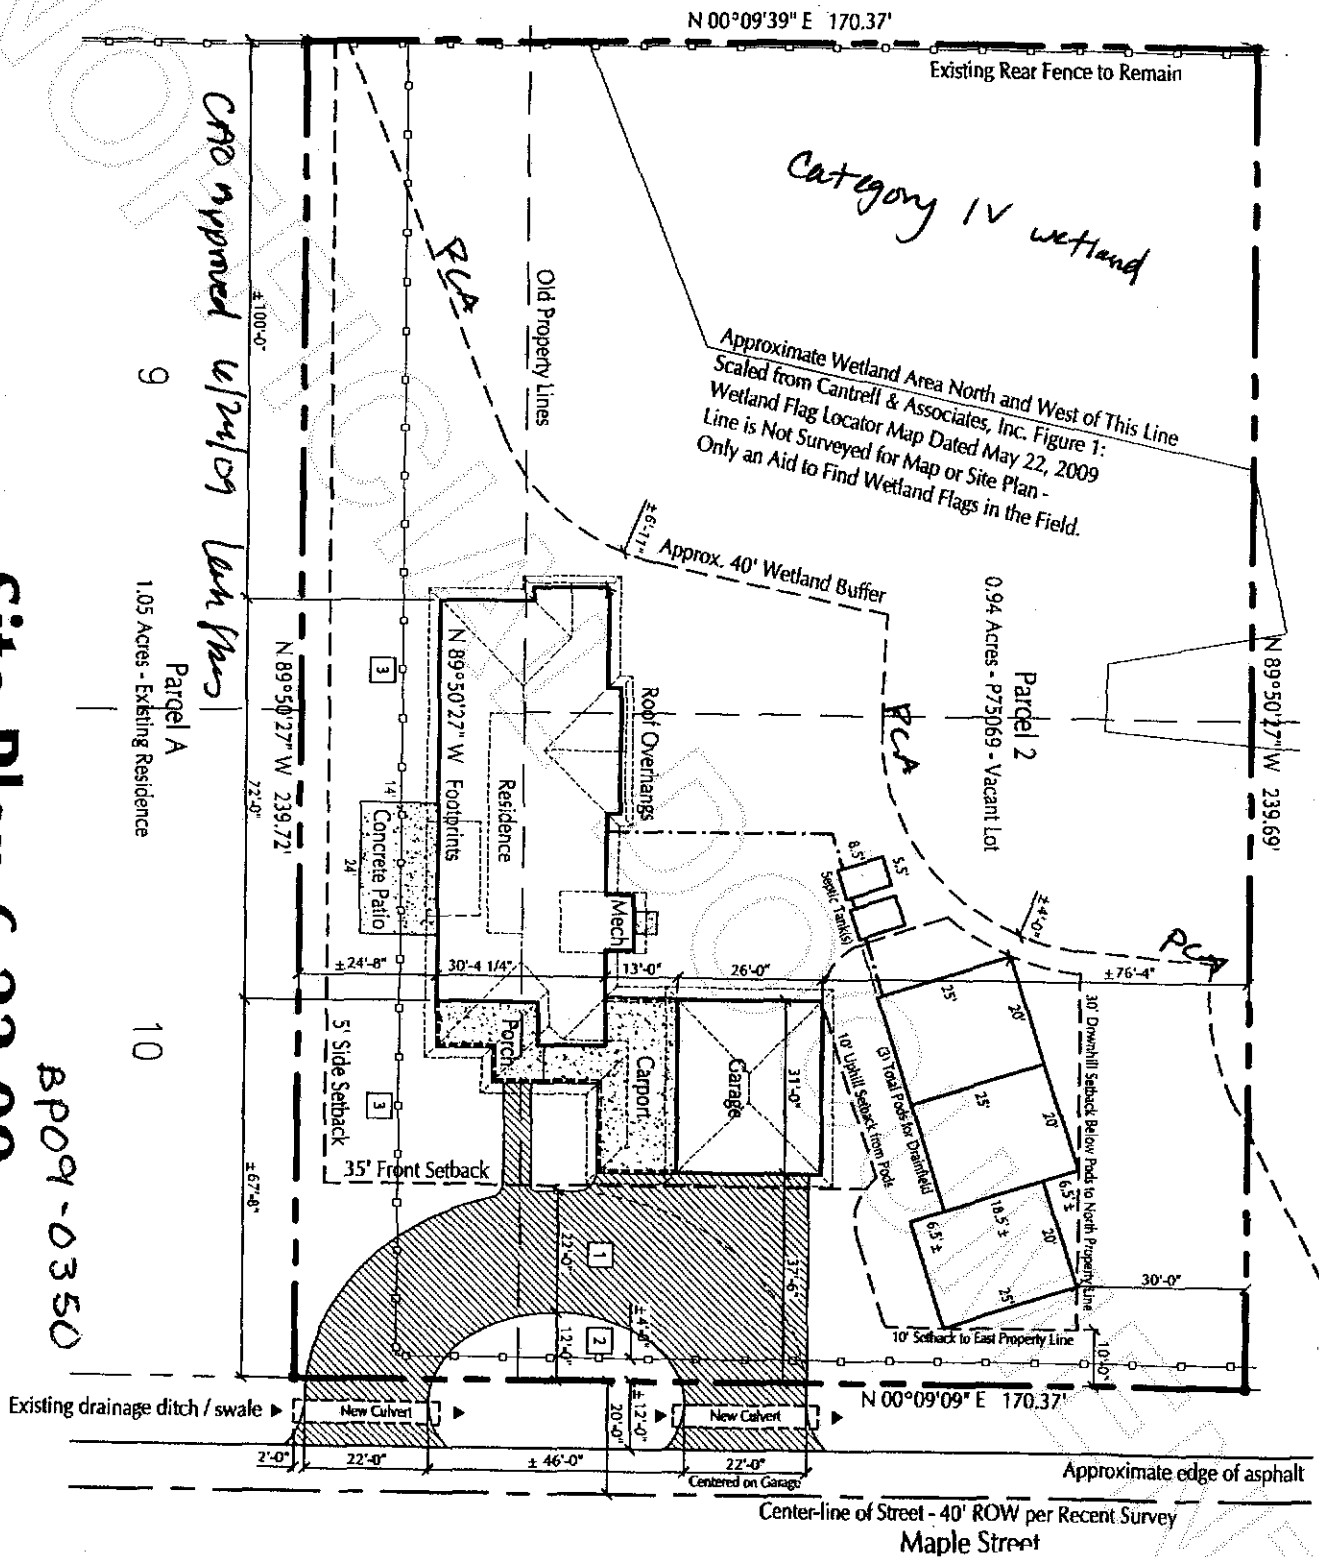

200906290141  
Skagit County Auditor