


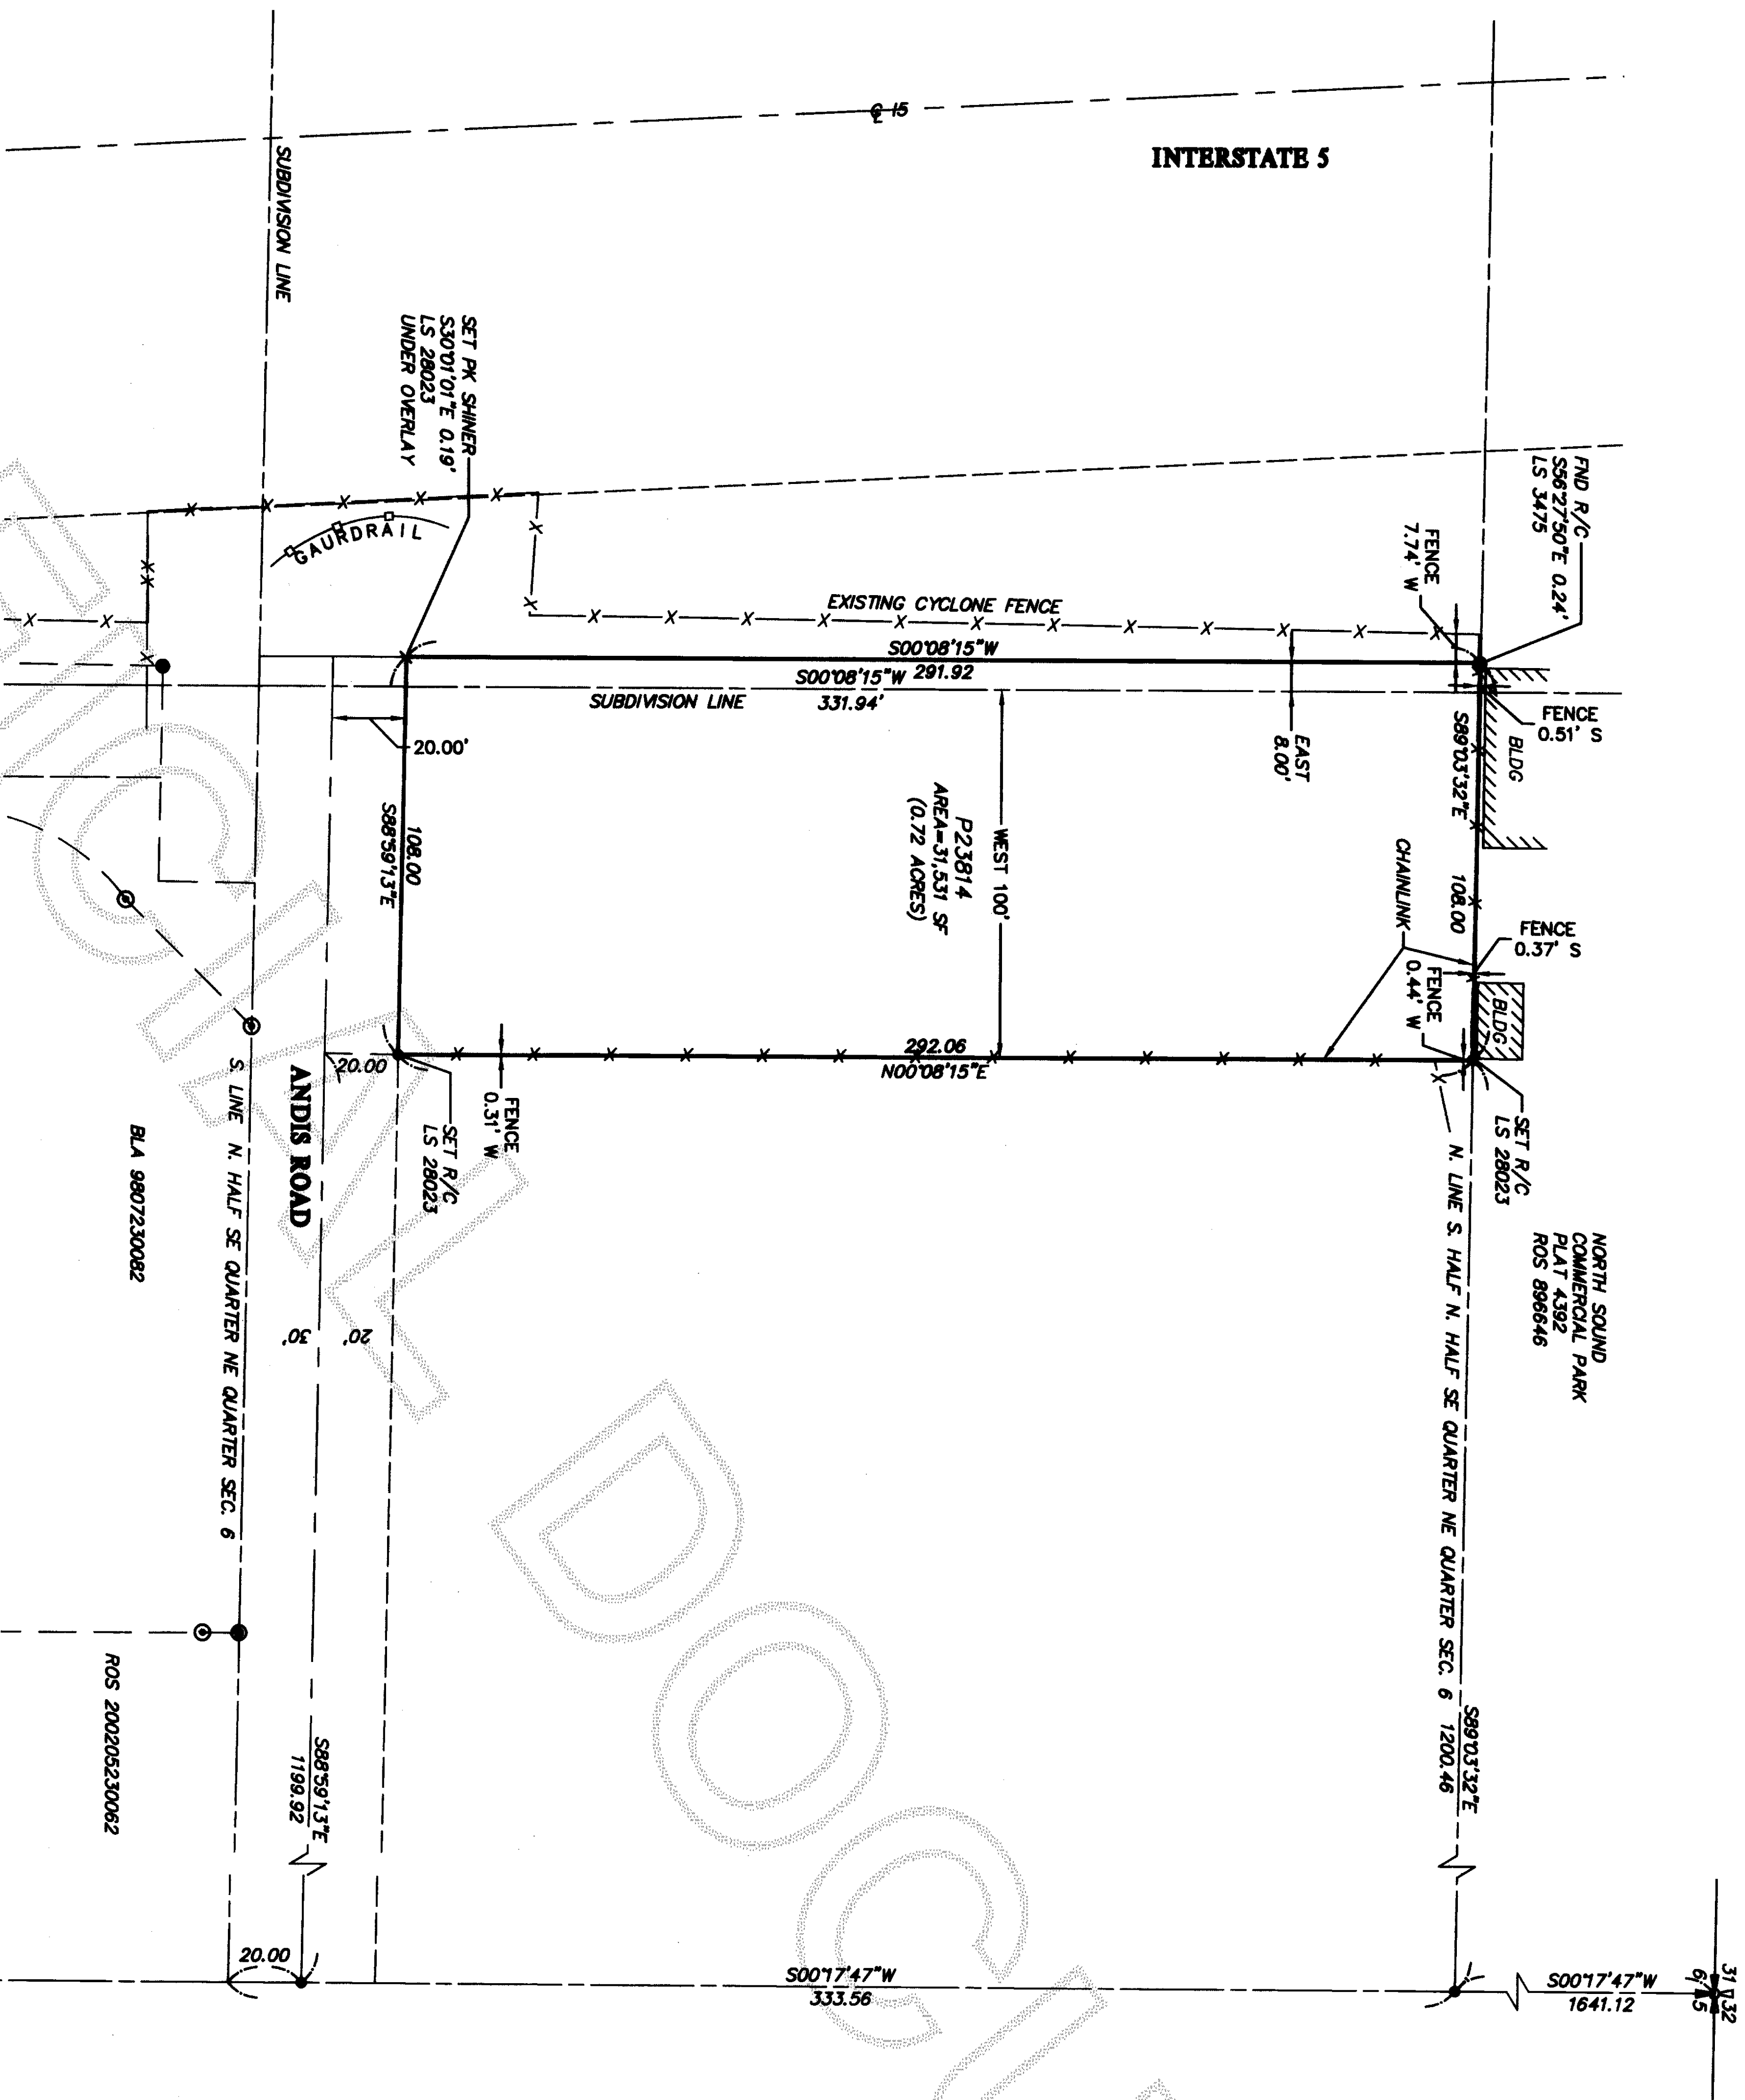

AUDITOR'S CERTIFICATE

200909080155
Skiagit County Auditor

9/8/2009 Page 1 of 1 1:10:22AM

Requested by: *[Signature]*
COUNTY AUDITOR OR DEPUTY AUDITOR

- LEGEND
- ⊕ EXISTING MONUMENT IN CASE
 - EXISTING REBAR
 - EXISTING IRON PIPE
 - REBAR/CAP SET LS 28023
 - EXISTING PROPERTY LINE
 - EXISTING EASEMENT LINE
 - - - SUBDIVISION LINE
 - PROPERTY LINE

SURVEY INSTRUMENTATION

TRIANGLE S-6
SERIAL 92710977, STD DEV 3",
EDM ± (3MM + 2PPM),

SURVEYING PROCEDURE



FIELD TRAVERSE
LINEAR AND ANGULAR MEASUREMENTS MEET OR
EXCEED STANDARDS SET IN WAC 332-130-090

BASIS OF BEARING

CENTERLINE OF ANDIS ROAD
PER ROS A-# 8612070042

LEGAL DESCRIPTION

THE WEST 100 FEET OF THE SOUTH 1/2 OF THE NORTH 1/2
OF THE SOUTHEAST 1/4 OF THE NORTHEAST 1/4 AND THE
EAST 8 FEET OF THE SOUTH 1/2 OF THE NORTH 1/2 OF THE
SOUTHWEST 1/4 OF THE NORTHEAST 1/4 OF SECTION 6
TOWNSHIP 34 NORTH RANGE 4 EAST W44, EXCEPT ROAD
ALONG THE SOUTH LINE THEREOF, AND EXCEPT THAT PORTION
CONDEMNED BY THE STATE OF WASHINGTON BY JUDGMENT AND
DECREE OF APPROPRIATION ENTERED FEBRUARY 5, 1973, IN
SKAGIT COUNTY SUPERIOR COURT CAUSE NO. 33010.

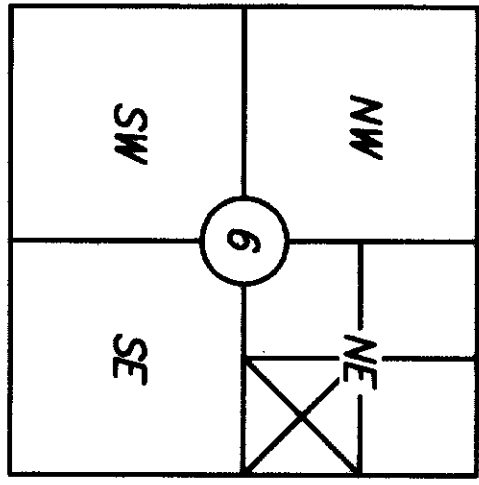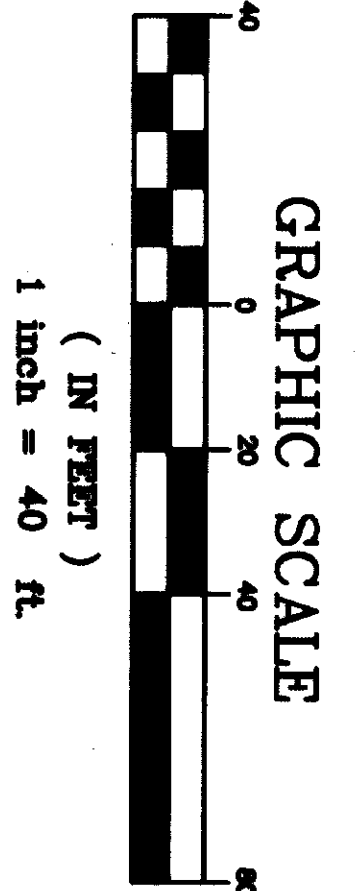

Section 6, T 34 N, R 4 E
Skiagit County, Washington

RECORD OF SURVEY

SURVEY in a portion of the SE 1/4 of the NE 1/4
of Section 6, T. 34 N., R. 4 E. WM
for:


HILINE HOMES
in Burlington, Washington

SURVEYOR'S CERTIFICATE

THIS MAP CORRECTLY REPRESENTS A SURVEY MADE BY ME OR
UNDER MY DIRECTION IN CONFORMANCE WITH THE REQUIREMENTS
OF THE SURVEY RECORDING ACT AT THE REQUEST OF:

Hilene Homes
IN SEPT 2009

CERTIFICATE NO. 28023

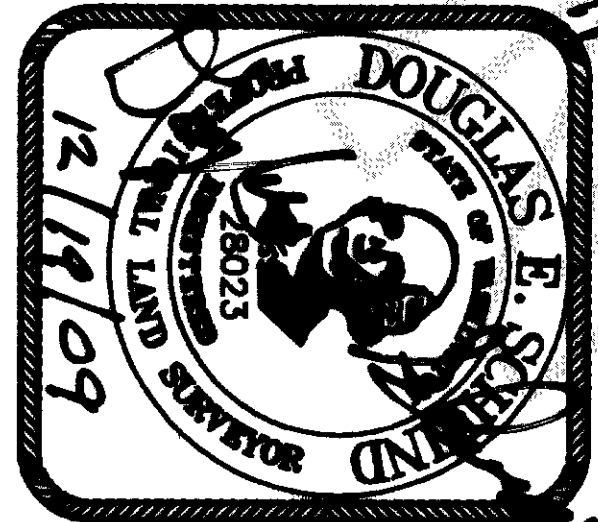

NORTHWEST DATUM & DESIGN
CIVIL ENGINEERING AND SURVEYING SOLUTIONS

2209 MONICA DRIVE
MOUNT VERNON, WASHINGTON 98273
PH: (360) 424-4865 FAX: (360) 424-4866

DOUGLAS E. SCHMIDT P.L.S.

PROJECT 08024
DRAWING 08024-ROS.dwg
DRAWN BY rob
CHECKED BY des
DATE 4-29-2009
SHEET 1 OF 1