

Return to:



200910190004
Skagit County Auditor

10/19/2009 Page 1 of 2 8:38AM

PROTECTED CRITICAL AREA SITE PLAN

Page 1 of 2

Grantor/Owner: GISELA SASSEN

Grantee: PUBLIC

Site Address: 5468 PARK RIDGE PLACE

Property ID #: P 50458 Assessors Tax Account #: _____

Legal Description: Sec 32 Twp. 36N Rng. 4E Plat Name 93-025 Lot 2

Permit/Activity #: 09-0346

The PROTECTED CRITICAL AREA (PCA) is to be left undisturbed in its natural state. "With the exception of activities identified as Allowed without Standard review under SCC 14.24.070, any land-use activity that can impair the functions and values of critical areas or their buffers through a development activity or by disturbance of the soil or water, and/or by removal of, or damage to, existing vegetation shall require critical areas review and written authorization pursuant to SCC 14.24." SCC 14.24.060

No clearing, grading, filling, logging or removal of woody material, building, construction or road construction of any kind, planting of non-native vegetation or grazing of livestock is allowed within the PCA areas except as specifically permitted by Skagit County on a case-by-case basis consistent with SCC 14.24.

Representations on this site plan may be approximations only and should not be used for purposes other than for determining general locations of critical areas. Development activities beyond the scope of this plan may require additional studies and approvals.

The above references to "Grantor" and "Grantee" shall not be construed as a transfer of property ownership and are used solely for filing with the County Auditor.

Owner: [Signature]

Date: 10/13/09

On this day personally appeared before me GISELA M. SASSEN known to be the individual described herein and acknowledged to me that SKR signed the same as Her free and voluntary act and deed for the uses and purposes therein mentioned.

[Signature], Notary Public in and for the State of Washington,

residing at BELLINGHAM

Date: 10/13/2009

PROTECTED CRITICAL AREA SITE PLAN


Page 2 of 2

Applicant: GISELA SASSEN

Permit #: PL09-0346

Parcel #: 50458

Site Address: 5468 PARK RIDGE PLACE

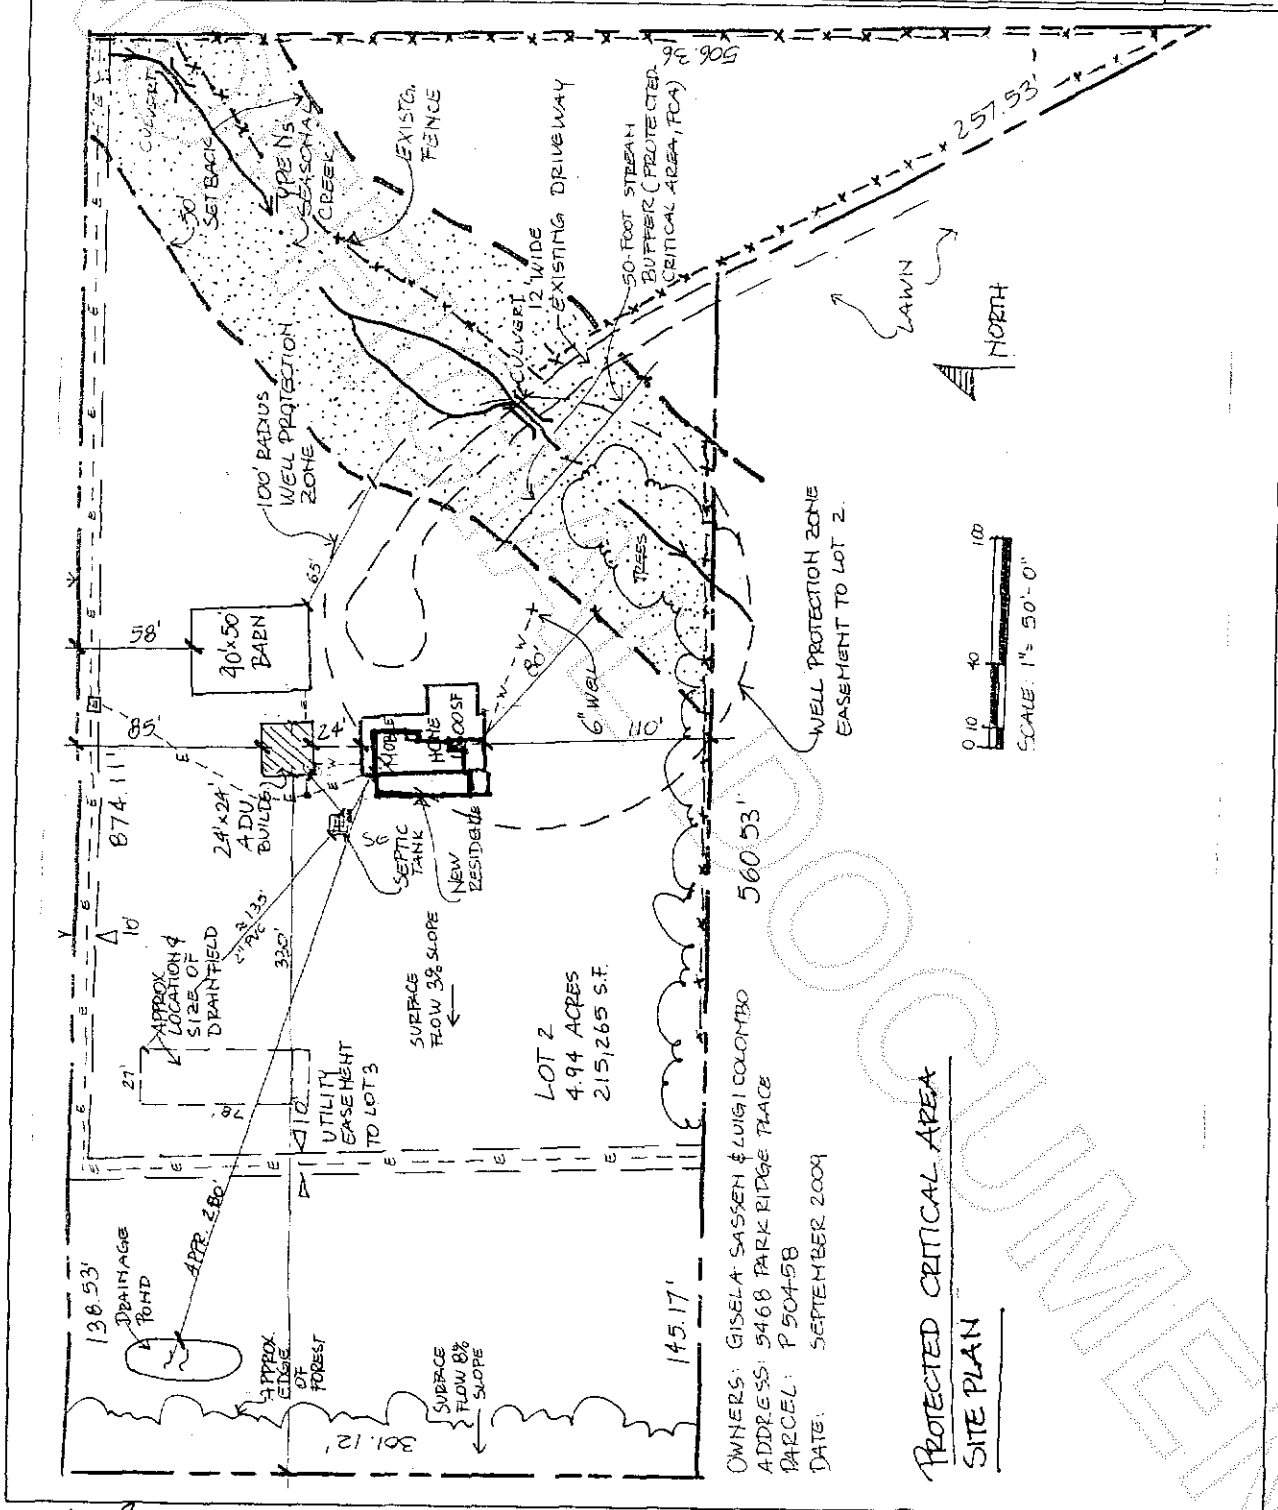

John Coogan
Skagit County CAO Staff Signature

10-16-09
Date

Gisela Sassen
Applicant Signature

10/12/09
Date



200910190004
Skagit County Auditor